


Drg. No.

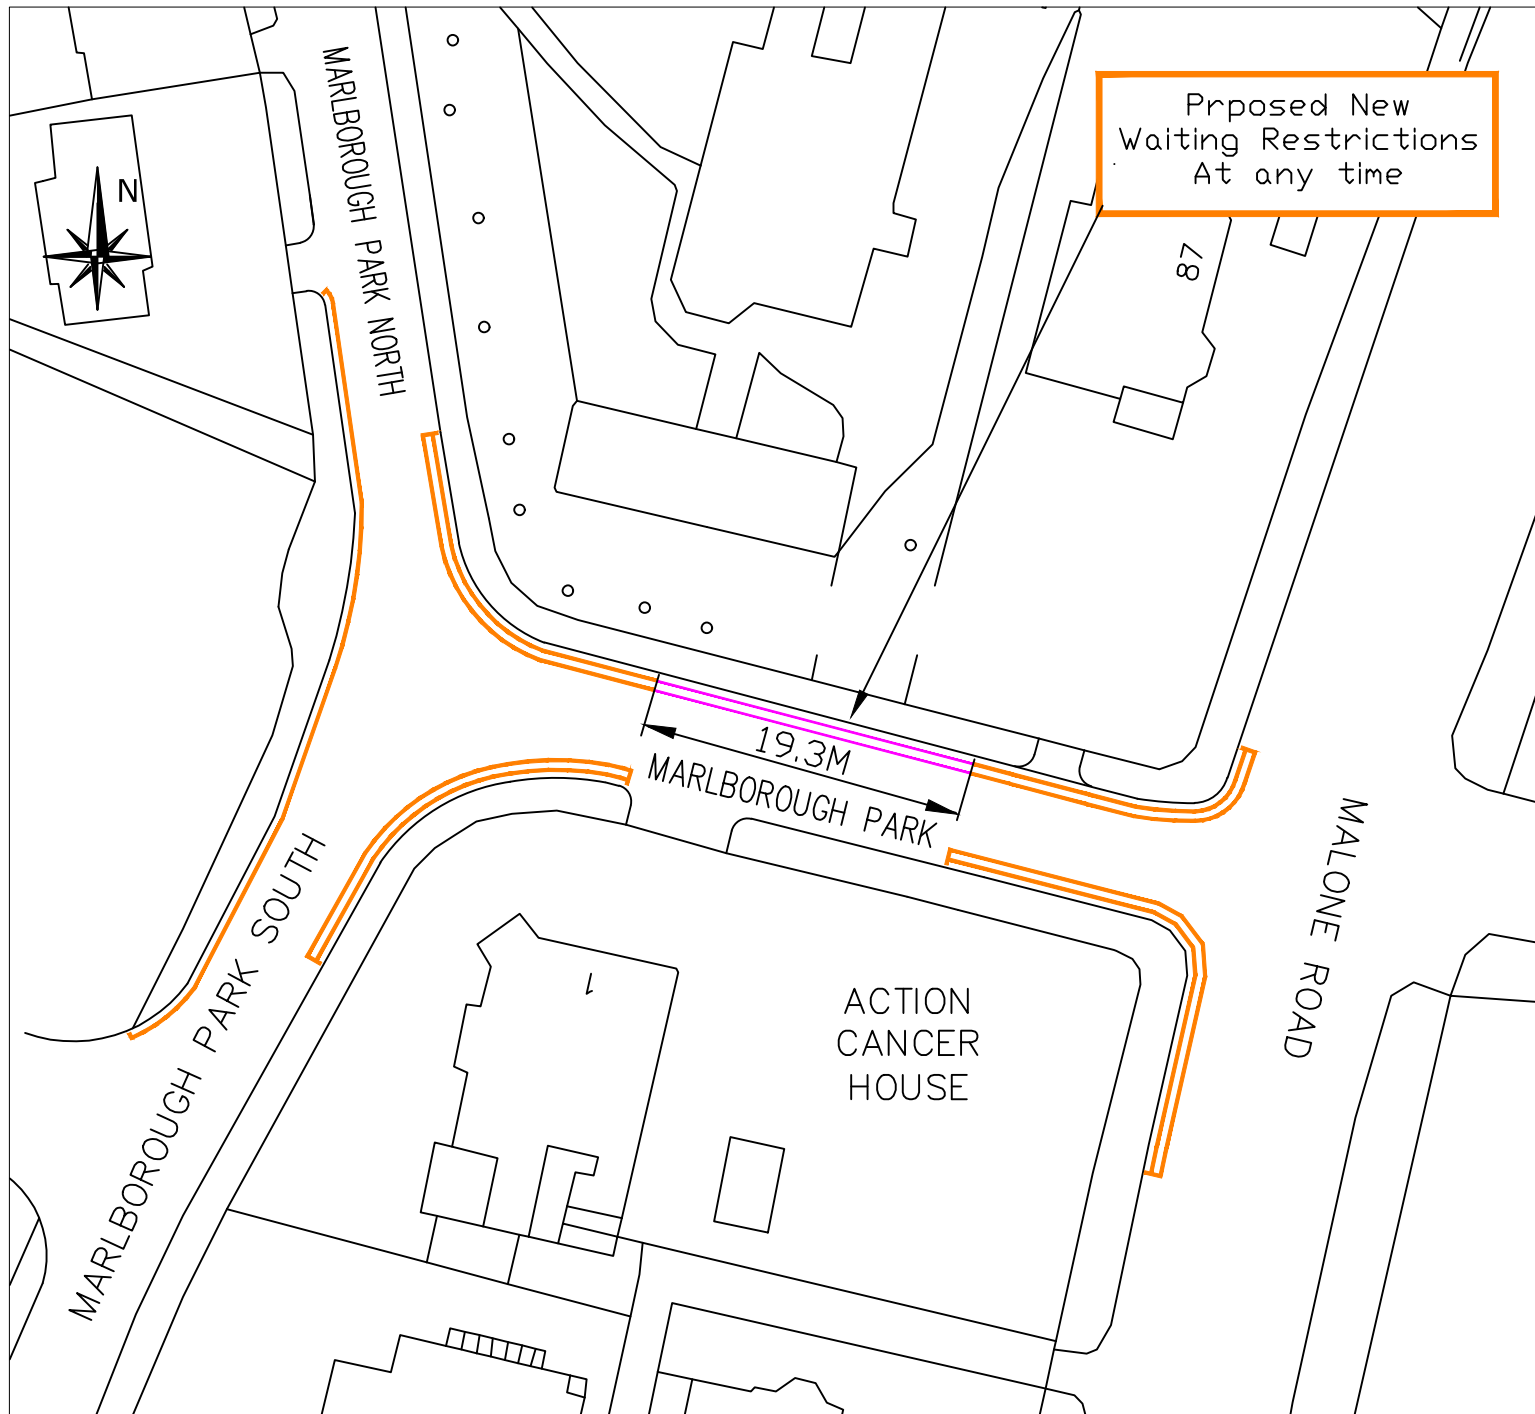

NO.

REVISION

DATE

PROPOSED EXTENSION
OF WAITING RESTRICTIONS
19.3M HIGHLIGHTED IN
MAGENTA COLOUR

*Based upon Ordnance Survey of Northern Ireland's data with the permission of the controller of Her Majesty's Stationary Office,
© Crown copyright and database rights NIMA ES&LA214*.
Unauthorised reproduction infringes © Crown copyright and may lead to prosecution or civil proceedings*.

Project

WAITING RESTRICTION
EXTENSION

Title

MARLBOROUGH PARK

FILE NO.		DESIGNED		date
DRAWN		CHECKED		date
TRACED		APPROVED		date

Drg. No.

Revision

Scales

Eastern Division
Annex 7
Castle Buildings
Stormont Estate
Belfast
BT4 3SQ

Telephone: 0300 200 7893
Textphone: 028 90540022



Department for
Infrastructure

An Roinn

Bonneagair

www.infrastructure-ni.gov.uk



INVESTOR IN PEOPLE