


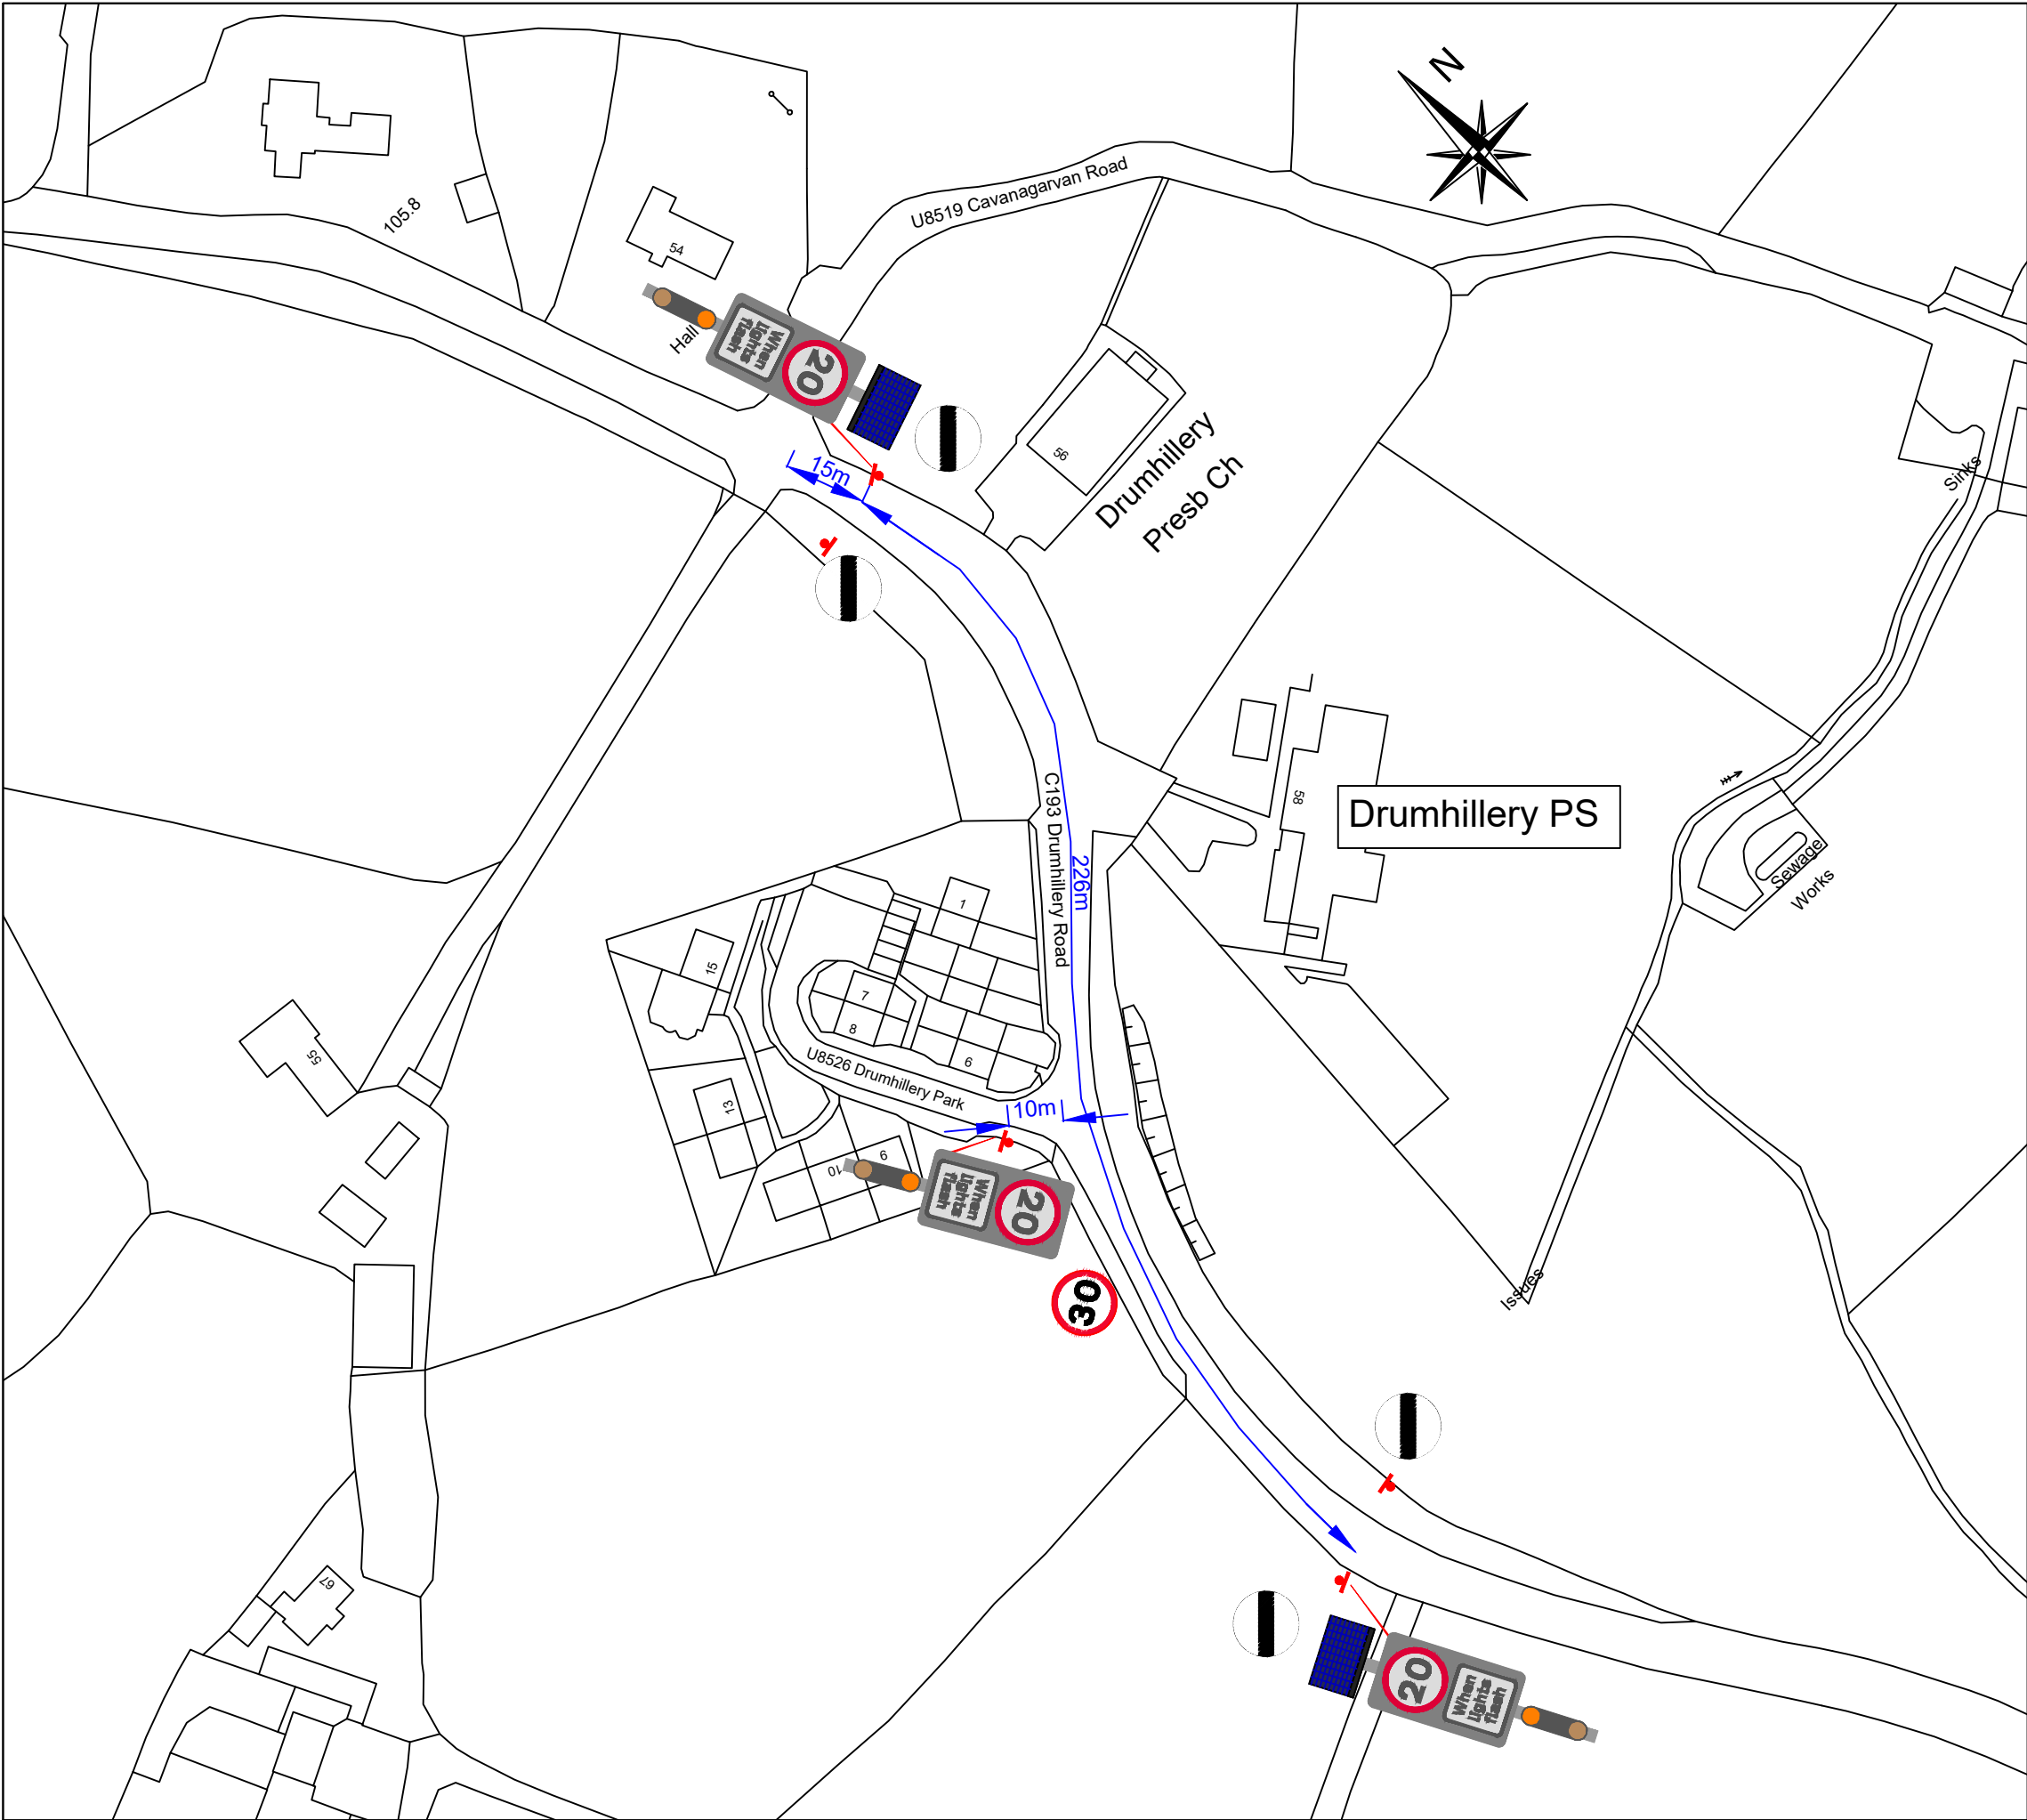

Based upon the Ordnance Survey of Northern Ireland 1:1000 scale map with the permission of the Director and Chief Executive  
© Crown Copyright  
Unauthorised reproduction infringes Crown Copyright and may lead to prosecution or civil proceedings

Key:  
20mph flashing signs /  
National speed limit signs

| NO. | REVISION | DATE |
|-----|----------|------|
|     |          |      |

Project:  
DFI Roads Southern Division  
Safer Routes to School  
Part Time 20mph at Schools 2025-26

Title:  
Drumhillery Primary School  
Legislation Layout

|          |  |          |    |       |          |
|----------|--|----------|----|-------|----------|
| FILE NO. |  | DESIGNED | DB | Date: | 10/06/25 |
| DRAWN    |  | CHECKED  | DB | Date: | 30/07/25 |
| TRACED   |  | APPROVED |    | Date: |          |

Drg. No.  
DFI/R/ND/IN1/25/10926/L01

Scales:  
1:1250 @ A3

Southern Division  
Marlborough House  
Central Way  
Craigavon  
BT64 1AD  
Telephone: 0200 300 7892