





- KEY**
- Proposed cycleway.
 - Proposed footway.
 - Proposed shared use cycleway
 - Proposed 80mm± 6mm high flat topped road humps.
 - Proposed HB2 kerb.
 - Proposed precast bullnose dropped and dropper kerbs.
 - Proposed 30° splay demarcation kerb
 - Existing HB2 kerb
 - Proposed bus access kerb
 - Proposed road markings.
 - Proposed gully to be connected to existing.
 - Existing lighting column locations.
 - Proposed cycle friendly gully to replace existing.
 - Proposed corduroy paving.
 - Proposed tactile pavers - uncontrolled crossings.
 - Existing fence.
 - Proposed bus-stop flag.
 - Buffer strip.
 - Tree to be retained & protected throughout works.
 - Existing CCTV camera
 - Existing listed fence/line.
 - Proposed belisha beacon
 - Proposed segregated / shared cycleway signs
 - Proposed corduroy paving

Scale - 1/500

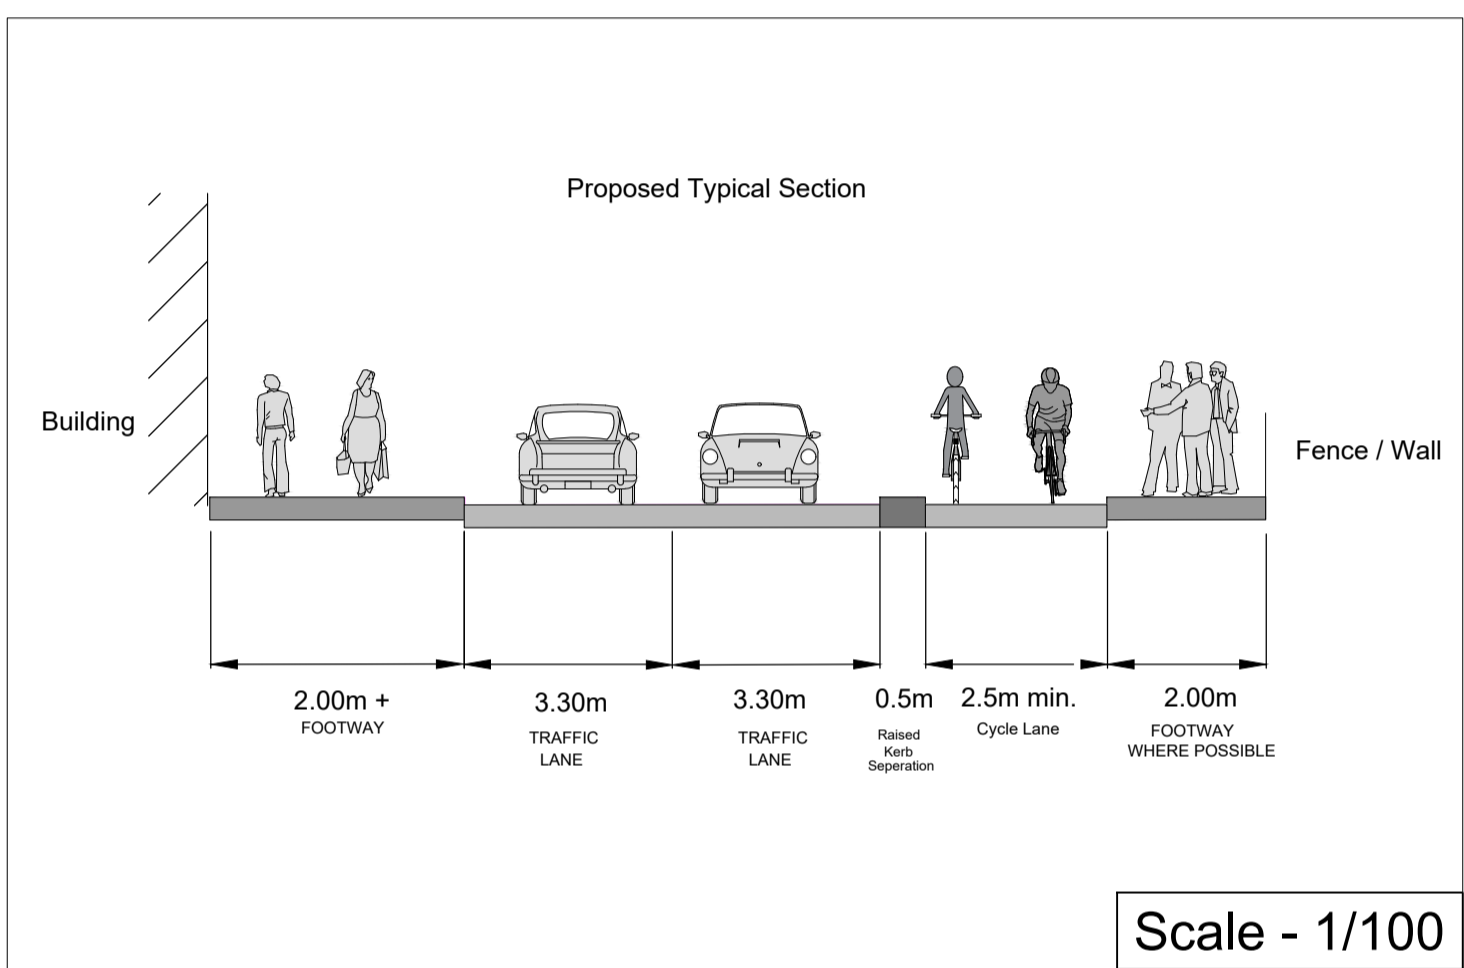

Scale - 1/100

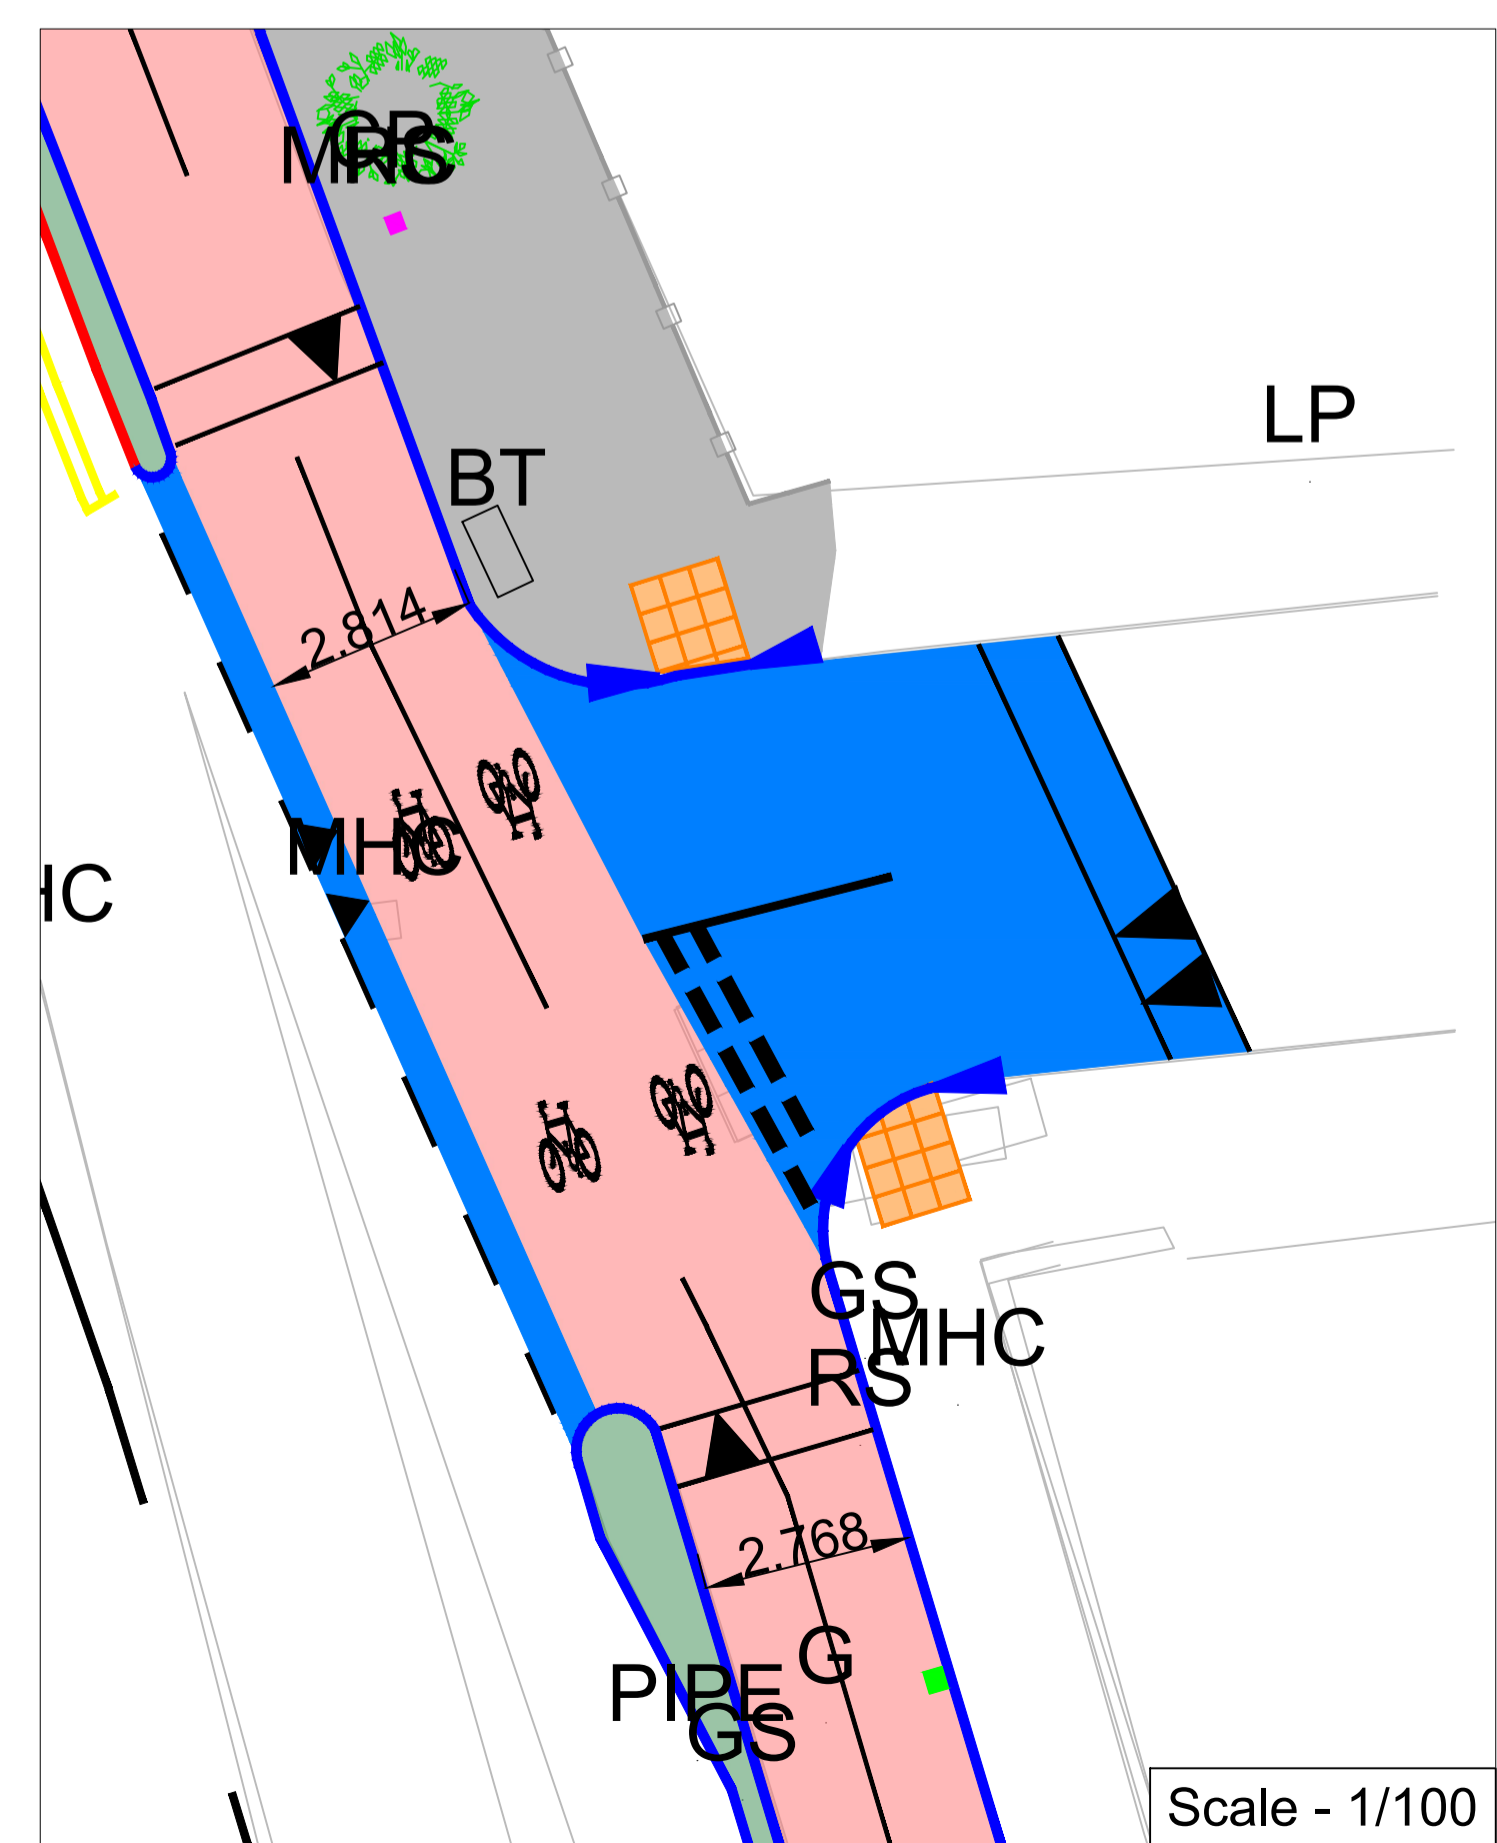

Scale - 1/100

Based upon the Ordnance Survey of Northern Ireland 1:1000 Scale Map with the Permission of the Director and Chief Executive.
© Crown Copyright
Unauthorised reproduction infringes Crown Copyright and may lead to prosecution or civil proceedings.

OS Ref 13 013 SE1 / SE3

Revision Details	By	Date	Suffix
Cornduroy paving amended, double yellow line added	RMN	25/02/26	B
Cornduroy paving amended, survey xref colour amended	MF	18/02/26	A

Purpose of issue
Preliminary

Department for Infrastructure
An tSeirbhís
Bonnegair
www.infrastructure.gov.uk

DfI Roads - Consultancy Services
Eastern Division
Hydebank House
4a Hospital Road
Belfast, BT8 8JL
TEL 0300 200 7899 Crown Copyright Reserved

Client
Active Travel

Designed	Drawn	Checked	Approved	Date
RMN	RMN	JB	MF	12/02/26

Internal Project No.
DE-25-21

Scale
As Shown

Project Title
Durham Street Cycle Track

Drawing Title
Proposed Layout

Drawing Number
DE-25-21-P-00101

Rev
B