


Proposed loading bay and parking places and remaking of disabled parking bay - Duke Street

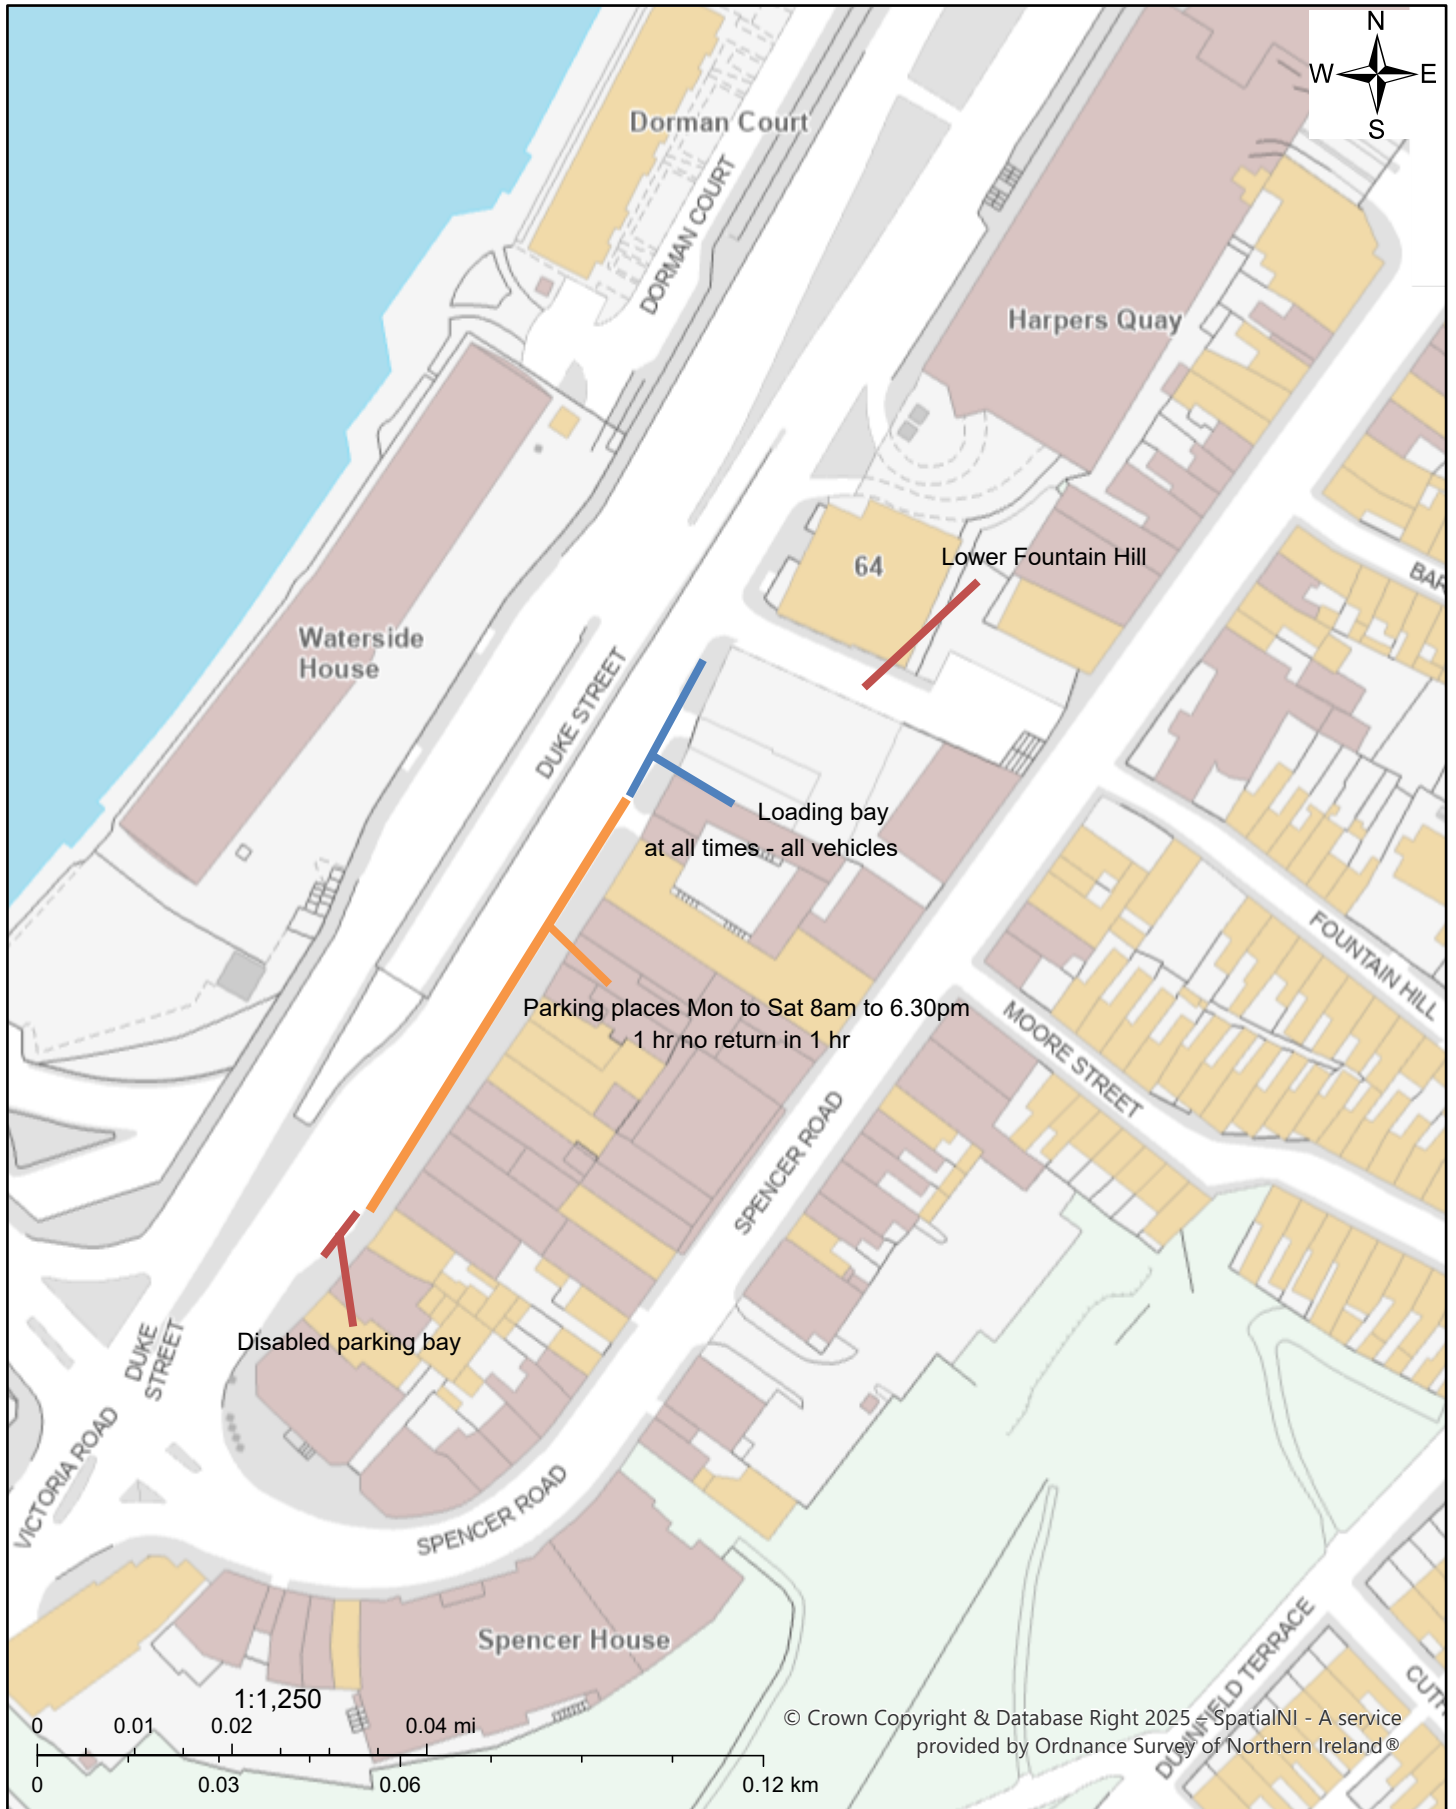

Wednesday 22 April 2026 09:36

Reproduced with the permission of Land & Property Service under delegated authority from the keeper of Public Records, © Crown copyright and database right MOU577.7 (2024).

