


Proposed parking place - Barry Street, Derry/Londonderry

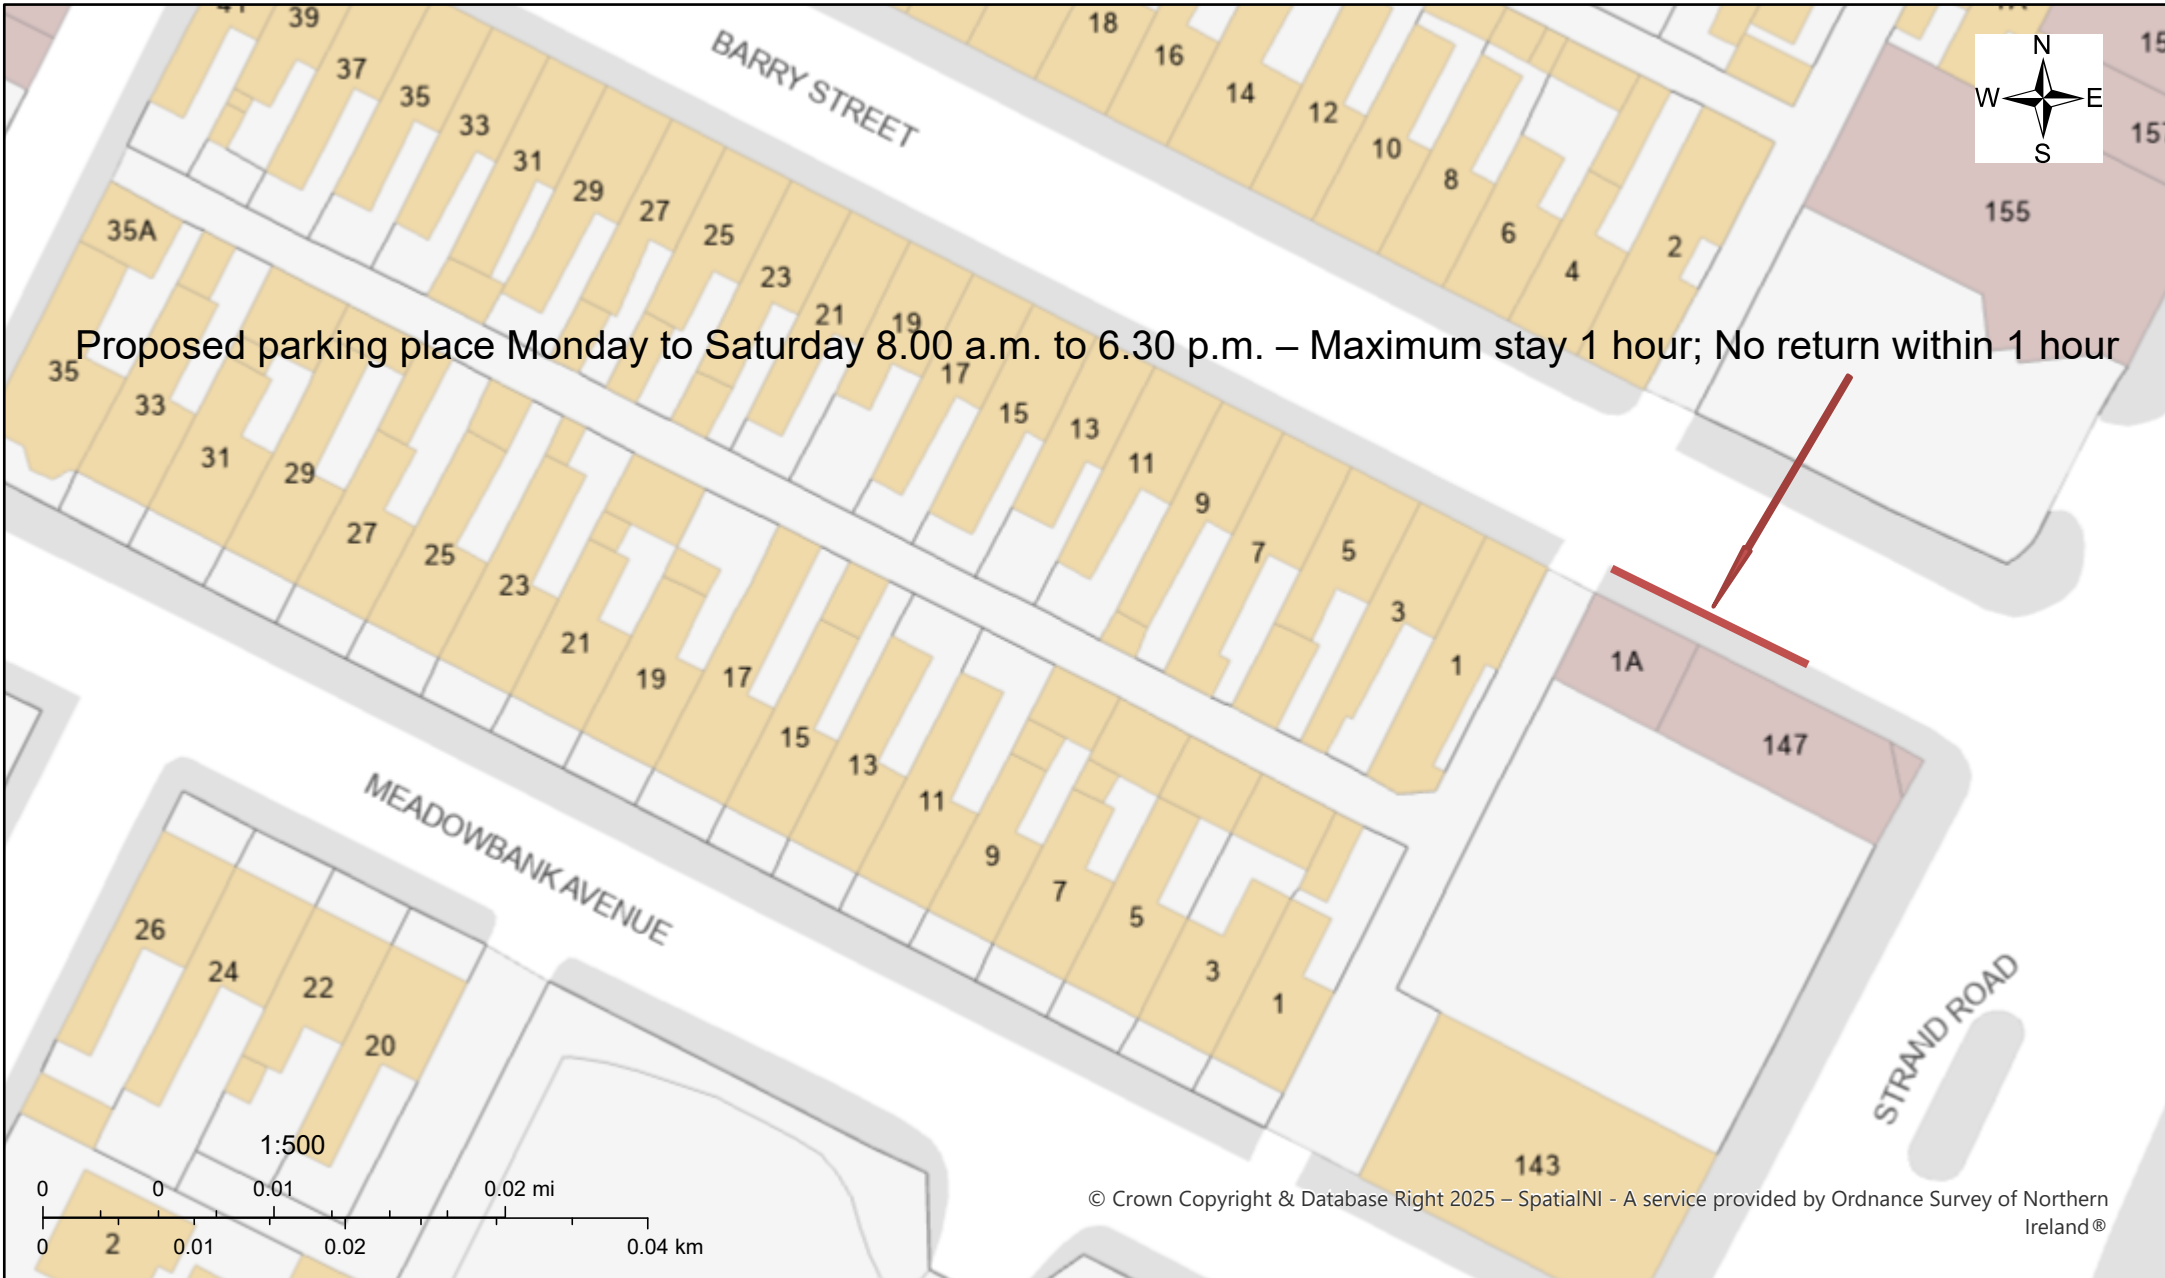

This material is based upon Crown Copyright and is reproduced with the permission of Land & Property Services under delegated authority from the Keeper of Public Records, © Crown copyright and database right MOU577.703 (2019). Unauthorised reproduction infringes © Crown copyright and may lead to prosecution or civil proceedings



Wednesday 8 April 2026 12:28

