


Drg. No.

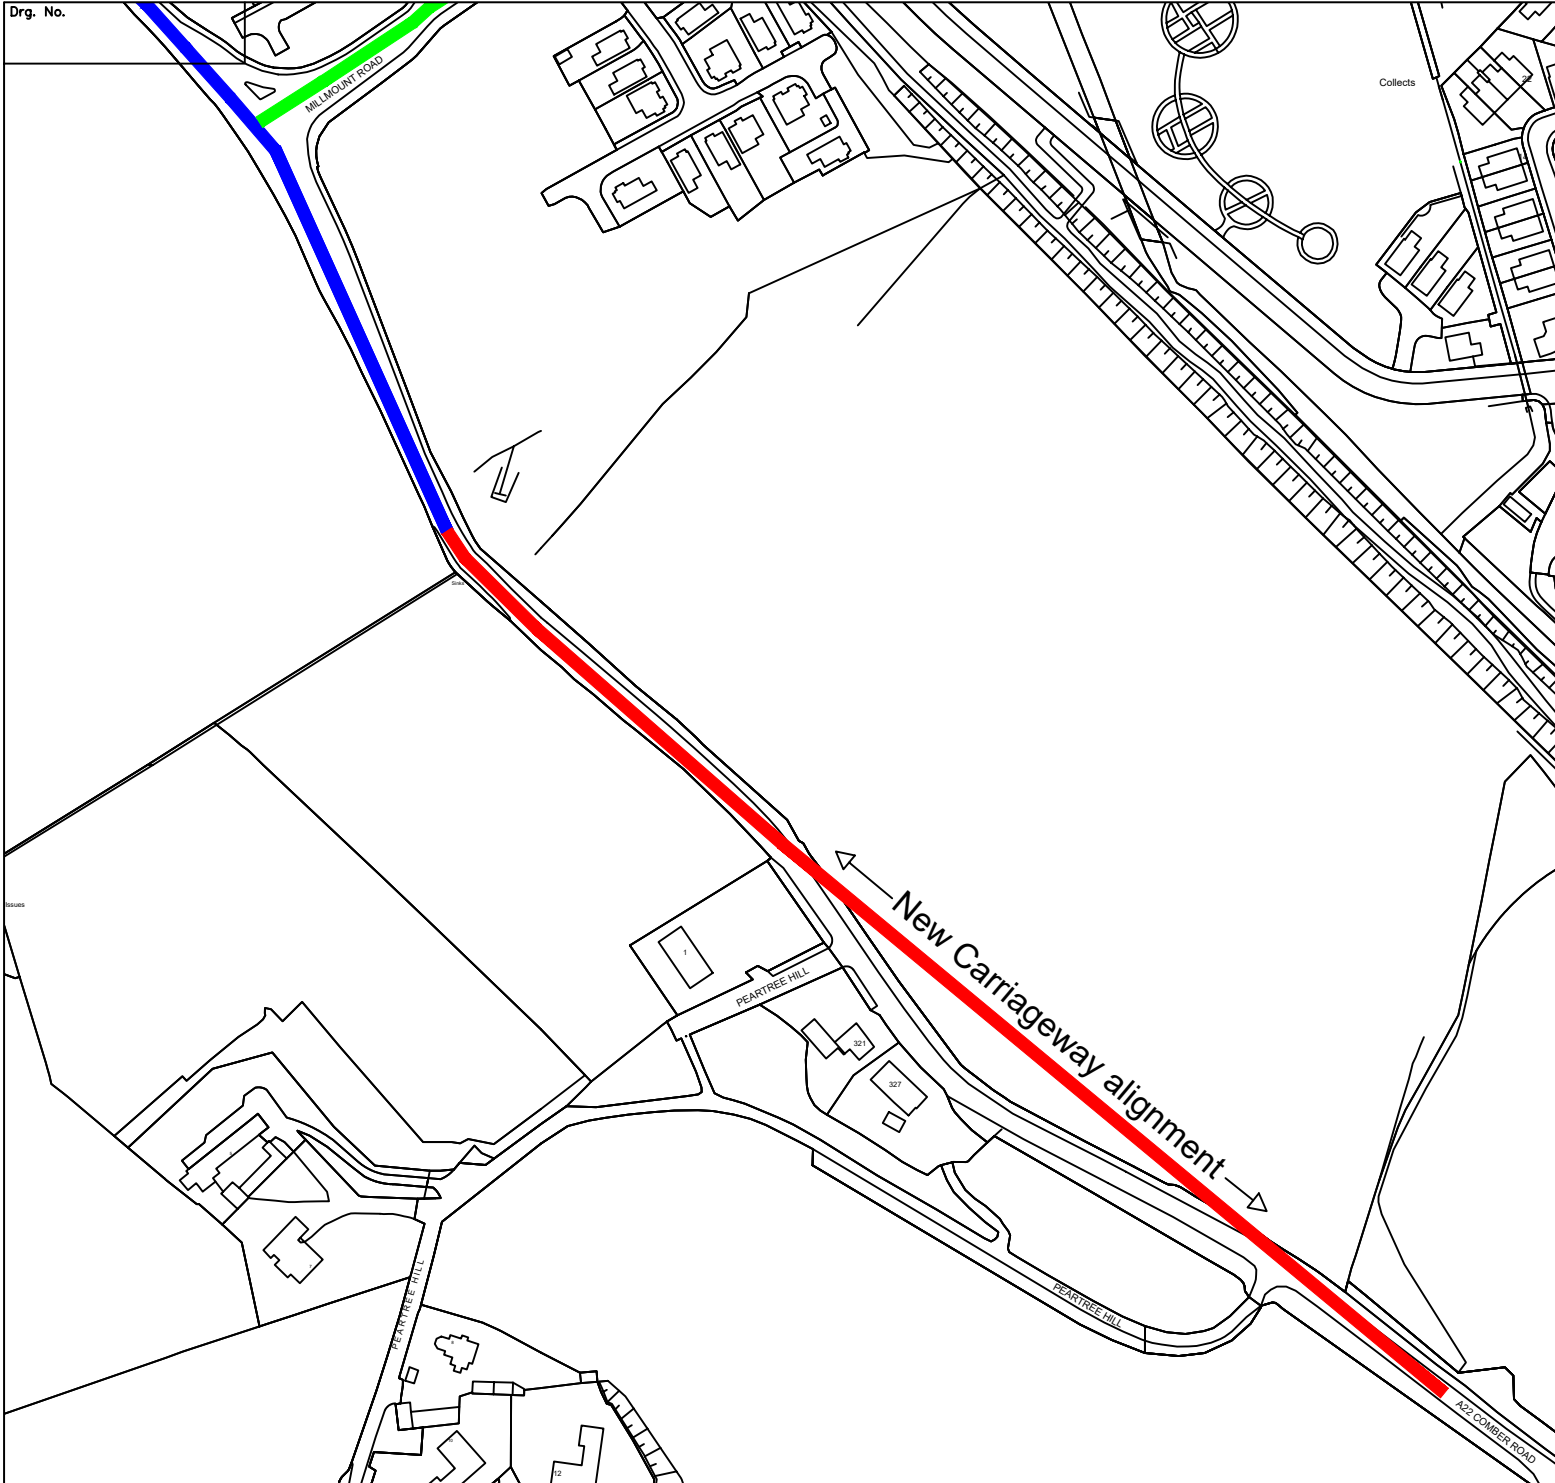

NO.	REVISION	D-TE
-----	----------	------

- Existing 30mph
- Existing 40mph
- Proposed 40mph

Based upon Ordnance Survey of Northern Ireland's data with the permission of the controller of His Majesty's Stationary Office, Crown copyright and database rights NIMA ES&LA214. Unauthorised reproduction infringes Crown copyright and may lead to prosecution or civil proceedings.

**Project**  
A22 Comber Road, Castlereagh & Lisburn

**Title**  
Proposed 40mph (441m)

FILE NO.	DESIGNED	date
DR-WN AS	CHECKED	date 07/11/2025
TR-CED	-PPROVED	date

Drg. No.	Revision
----------	----------

Scales 1:2500

EASTERN DIVISION  
Hydebank House  
4a Hospital Road  
Ballydolphagan  
Belfast  
BT8 8JL

Tel: 0300 200 7899

