



Drg. No.

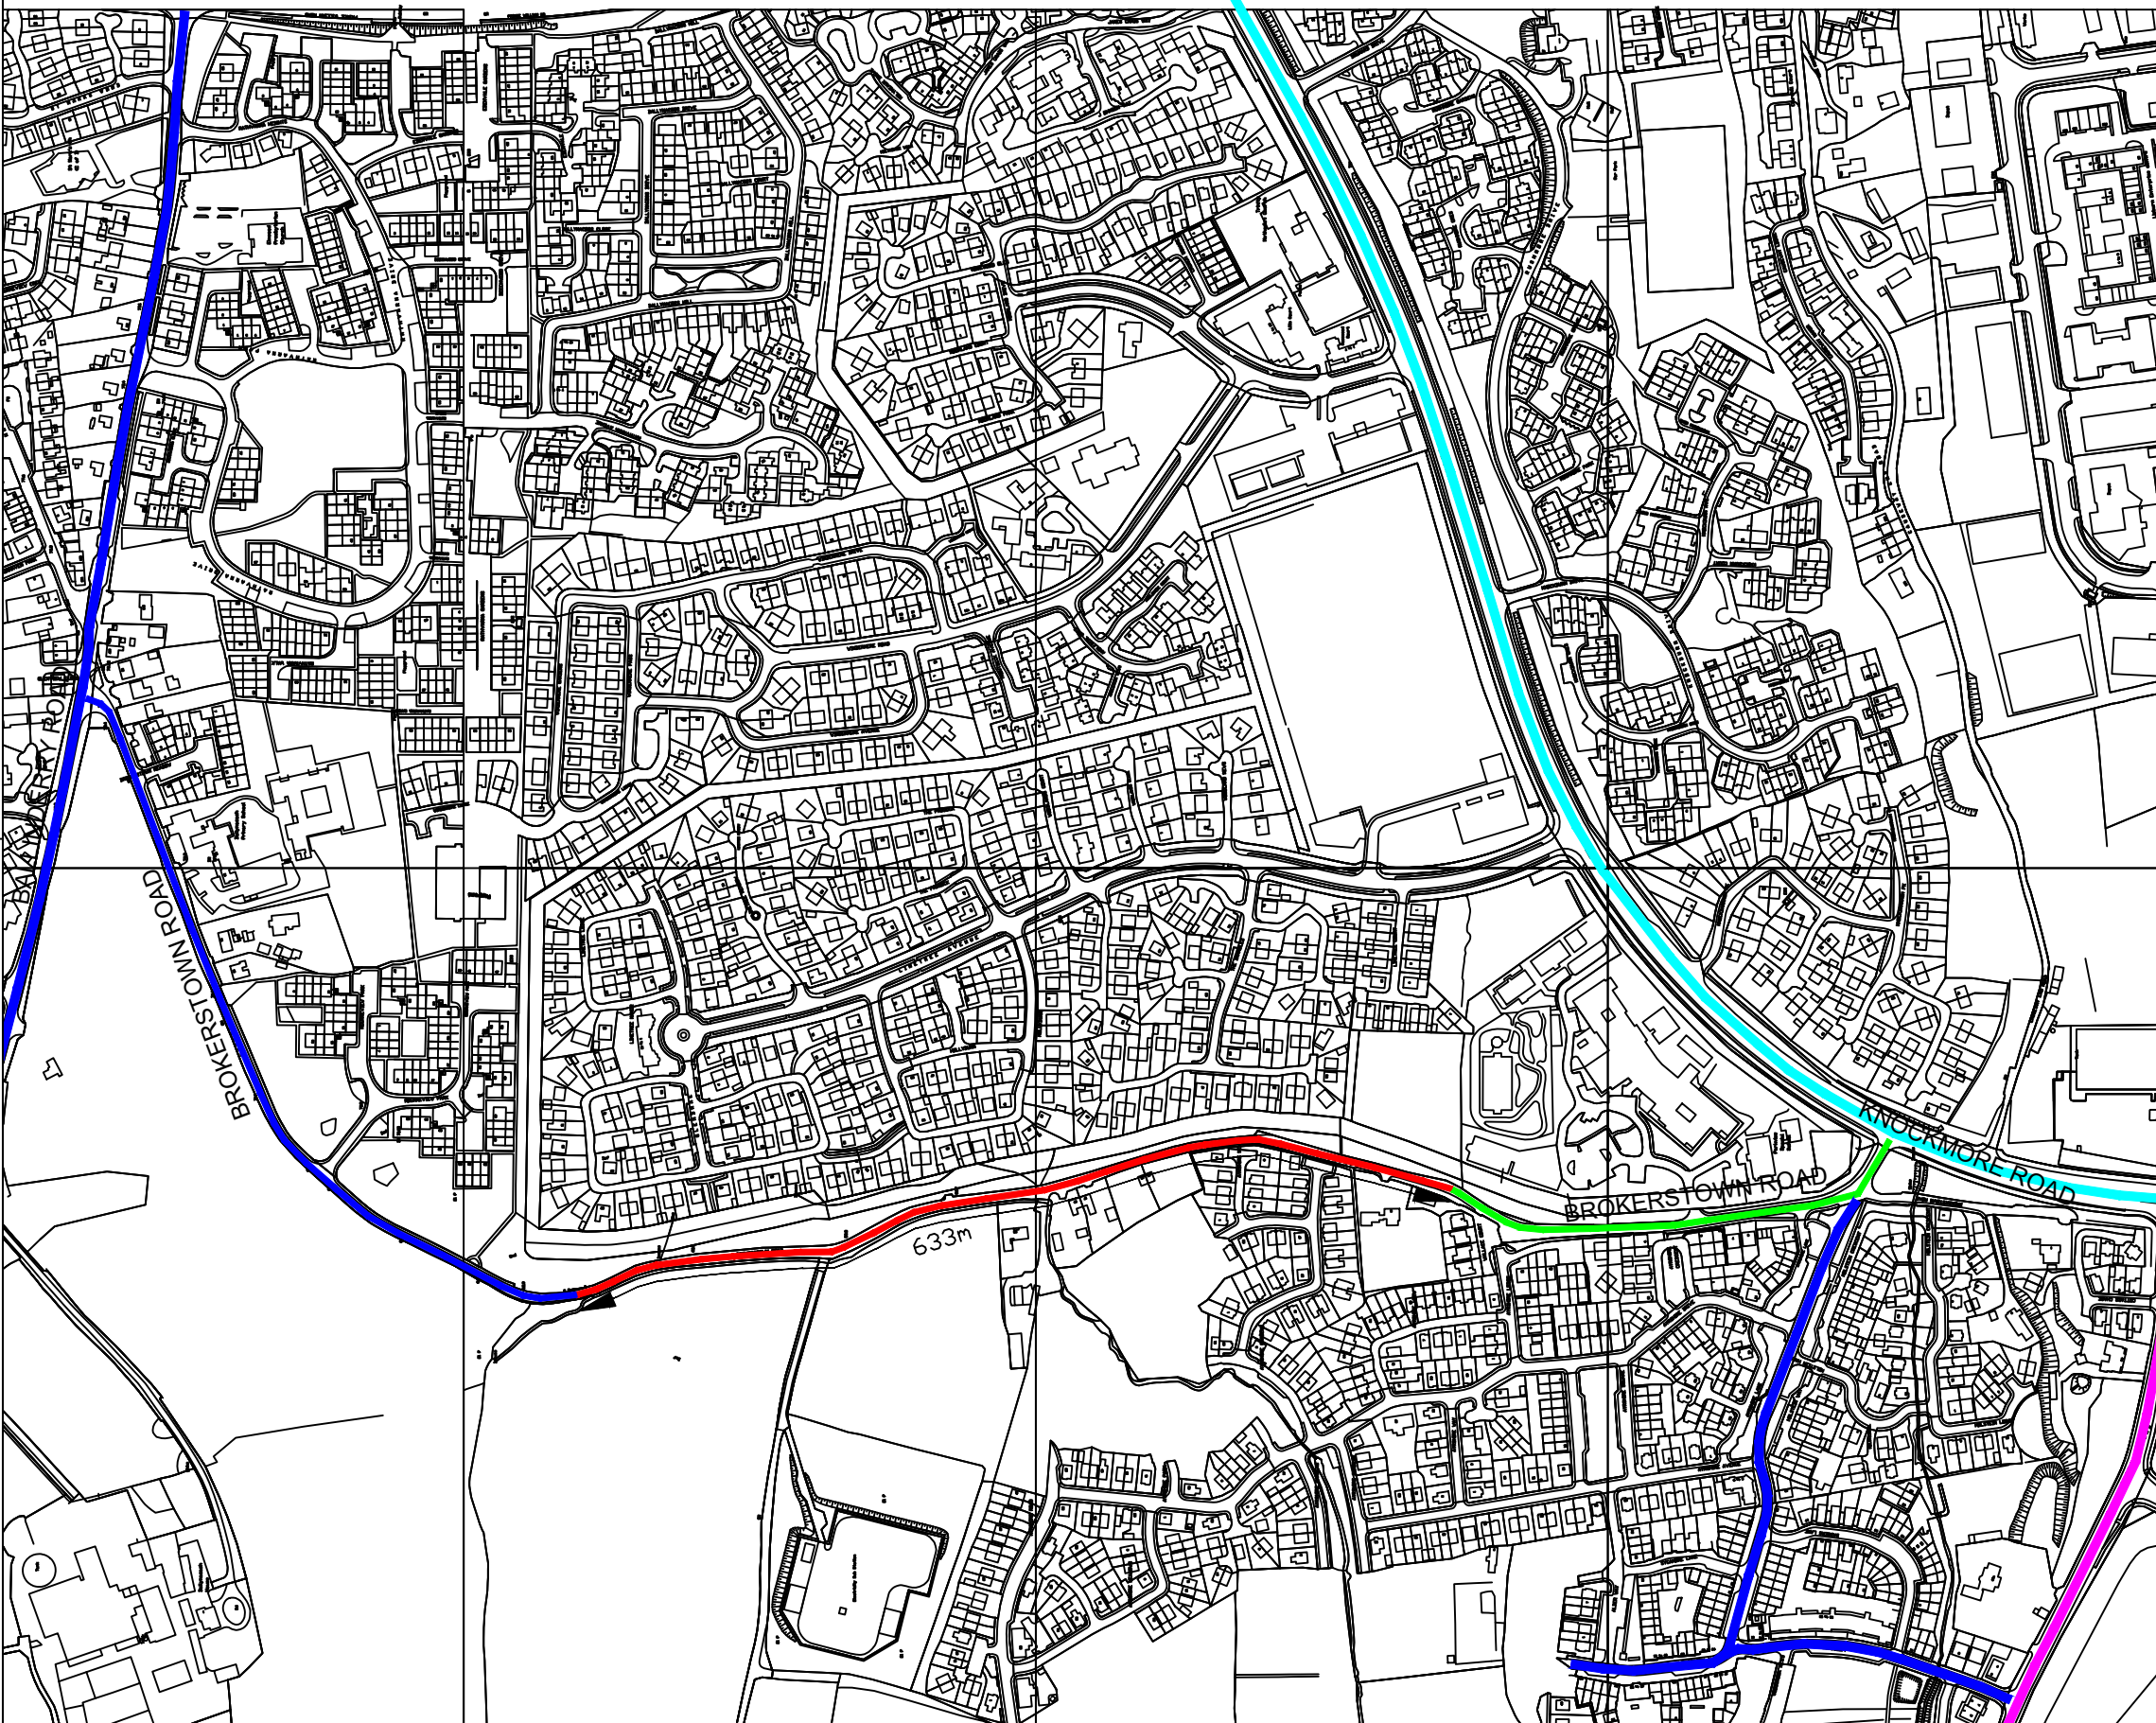

NO.	REVISION	DATE

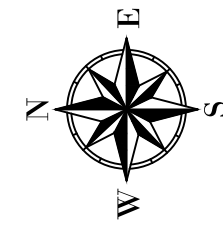

### Legend

- █ - Existing 30mph speed limit
- █ - Proposed 40mph speed limit
- █ - Existing 30mph speed limit (Signed under RTR0 1997 Art. 37)
- █ - Existing 50mph speed limit
- █ - Existing national speed limit

'Based upon Ordnance Survey of Northern Ireland's data with the permission of the controller of Her Majesty's Stationary Office, Crown copyright and database rights NIMA ES&LA214'.  
 'Unauthorised reproduction infringes © Crown copyright and may lead to prosecution or civil proceedings'.

Project  
**Brokerstown Road, Lisburn**

Title  
**Proposed 40mph and 30mph speed limits**

FILE NO.	DESIGNED	date
DRAWN NG	CHECKED	date 03/02/26
TRACED	APPROVED	date

Drg. No.	Revision

Scales 1:5000

Eastern Division  
 Annex 7  
 Castle Buildings  
 Stormont Estate  
 Belfast  
 BT4 3SQ

Telephone: 0300 200 7893  
 Textphone: 028 90540022

