



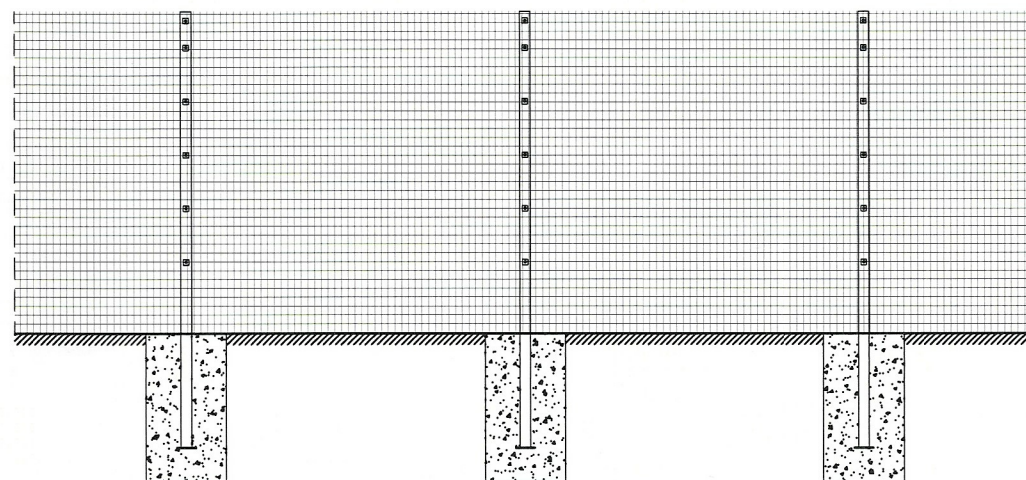

Typical elevation of panel
2.4m high fencing
Scale 1:50

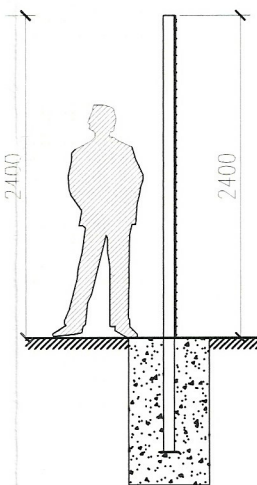

Typical section of panel

FENCE SPECIFICATION:

GENERAL:
2400MM HIGH PANEL MESH FENCE SYSTEM
GALVANISED AND POLYESTER POWDER COATED.

POST SYSTEM:
RHS AT 2.950M CENTRES, PANEL FIXED TO POSTS WITH
25 X 5MM SLOTTED CLAMP BAR USING M8
TAMPER-RESISTANT BOLT AND ANTI-ROTATIONAL
THREADED NUTSERTS.

PANEL WIDTH: 3M

MESH APERTURE: 200 X 50MM

WIRE DIAMETER: 5MM HORIZONTAL 5MM
VERTICAL.

FINISH: GALVANISED AND POLYESTER POWDER
COATED TO BS EN 13438. COLOUR: BLACK.

Planning Act
(N.I.) 2011




GRANTED

Subject to Conditions (if any)
as set out on

1

Decision form No. L1109/2019/00251F
Date 8/7/26

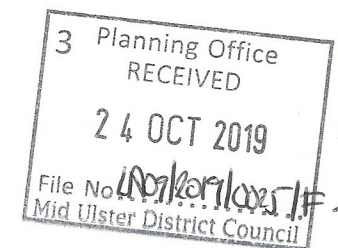

REVISION DESCRIPTION INITIALS DATE

NOT FOR CONSTRUCTION

PLANNING



JOB TITLE
RE-DEVELOPMENT OF MAGHERA HIGH SCHOOL
FOR
MID-ULSTER DISTRICT COUNCIL

DRAWING TITLE
TYPICAL FENCING DETAIL

SCALE: 1:50 (A3) DRAWN BY: CMG CHECKED BY: CMG DATE: 23.09.19

JOB NUMBER	DRAWING NUMBER	REVISION
3618	P03	-

© Copyright in this drawing remains the property of Teague & Sally unless otherwise agreed. Permission to be checked and any discrepancies referred to Teague and Sally Architects or Engineers. Large scale drawings take precedence over small scale drawings.

