


Dwg. No.

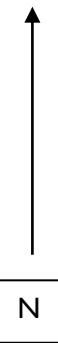


DEPARTMENT FOR INFRASTRUCTURE

Map No. IN1/26/592372 referred to in “The U7402 Old Bog Road, Moy (Abandonment and Stopping-Up) Order (Northern Ireland) 2026” made by the Department on 2026 and coming into operation on 2027.

© Based upon the Ordnance Survey map with the Permission of the Director and the Chief Executive.

Crown Copyright

SCALE 1:1250

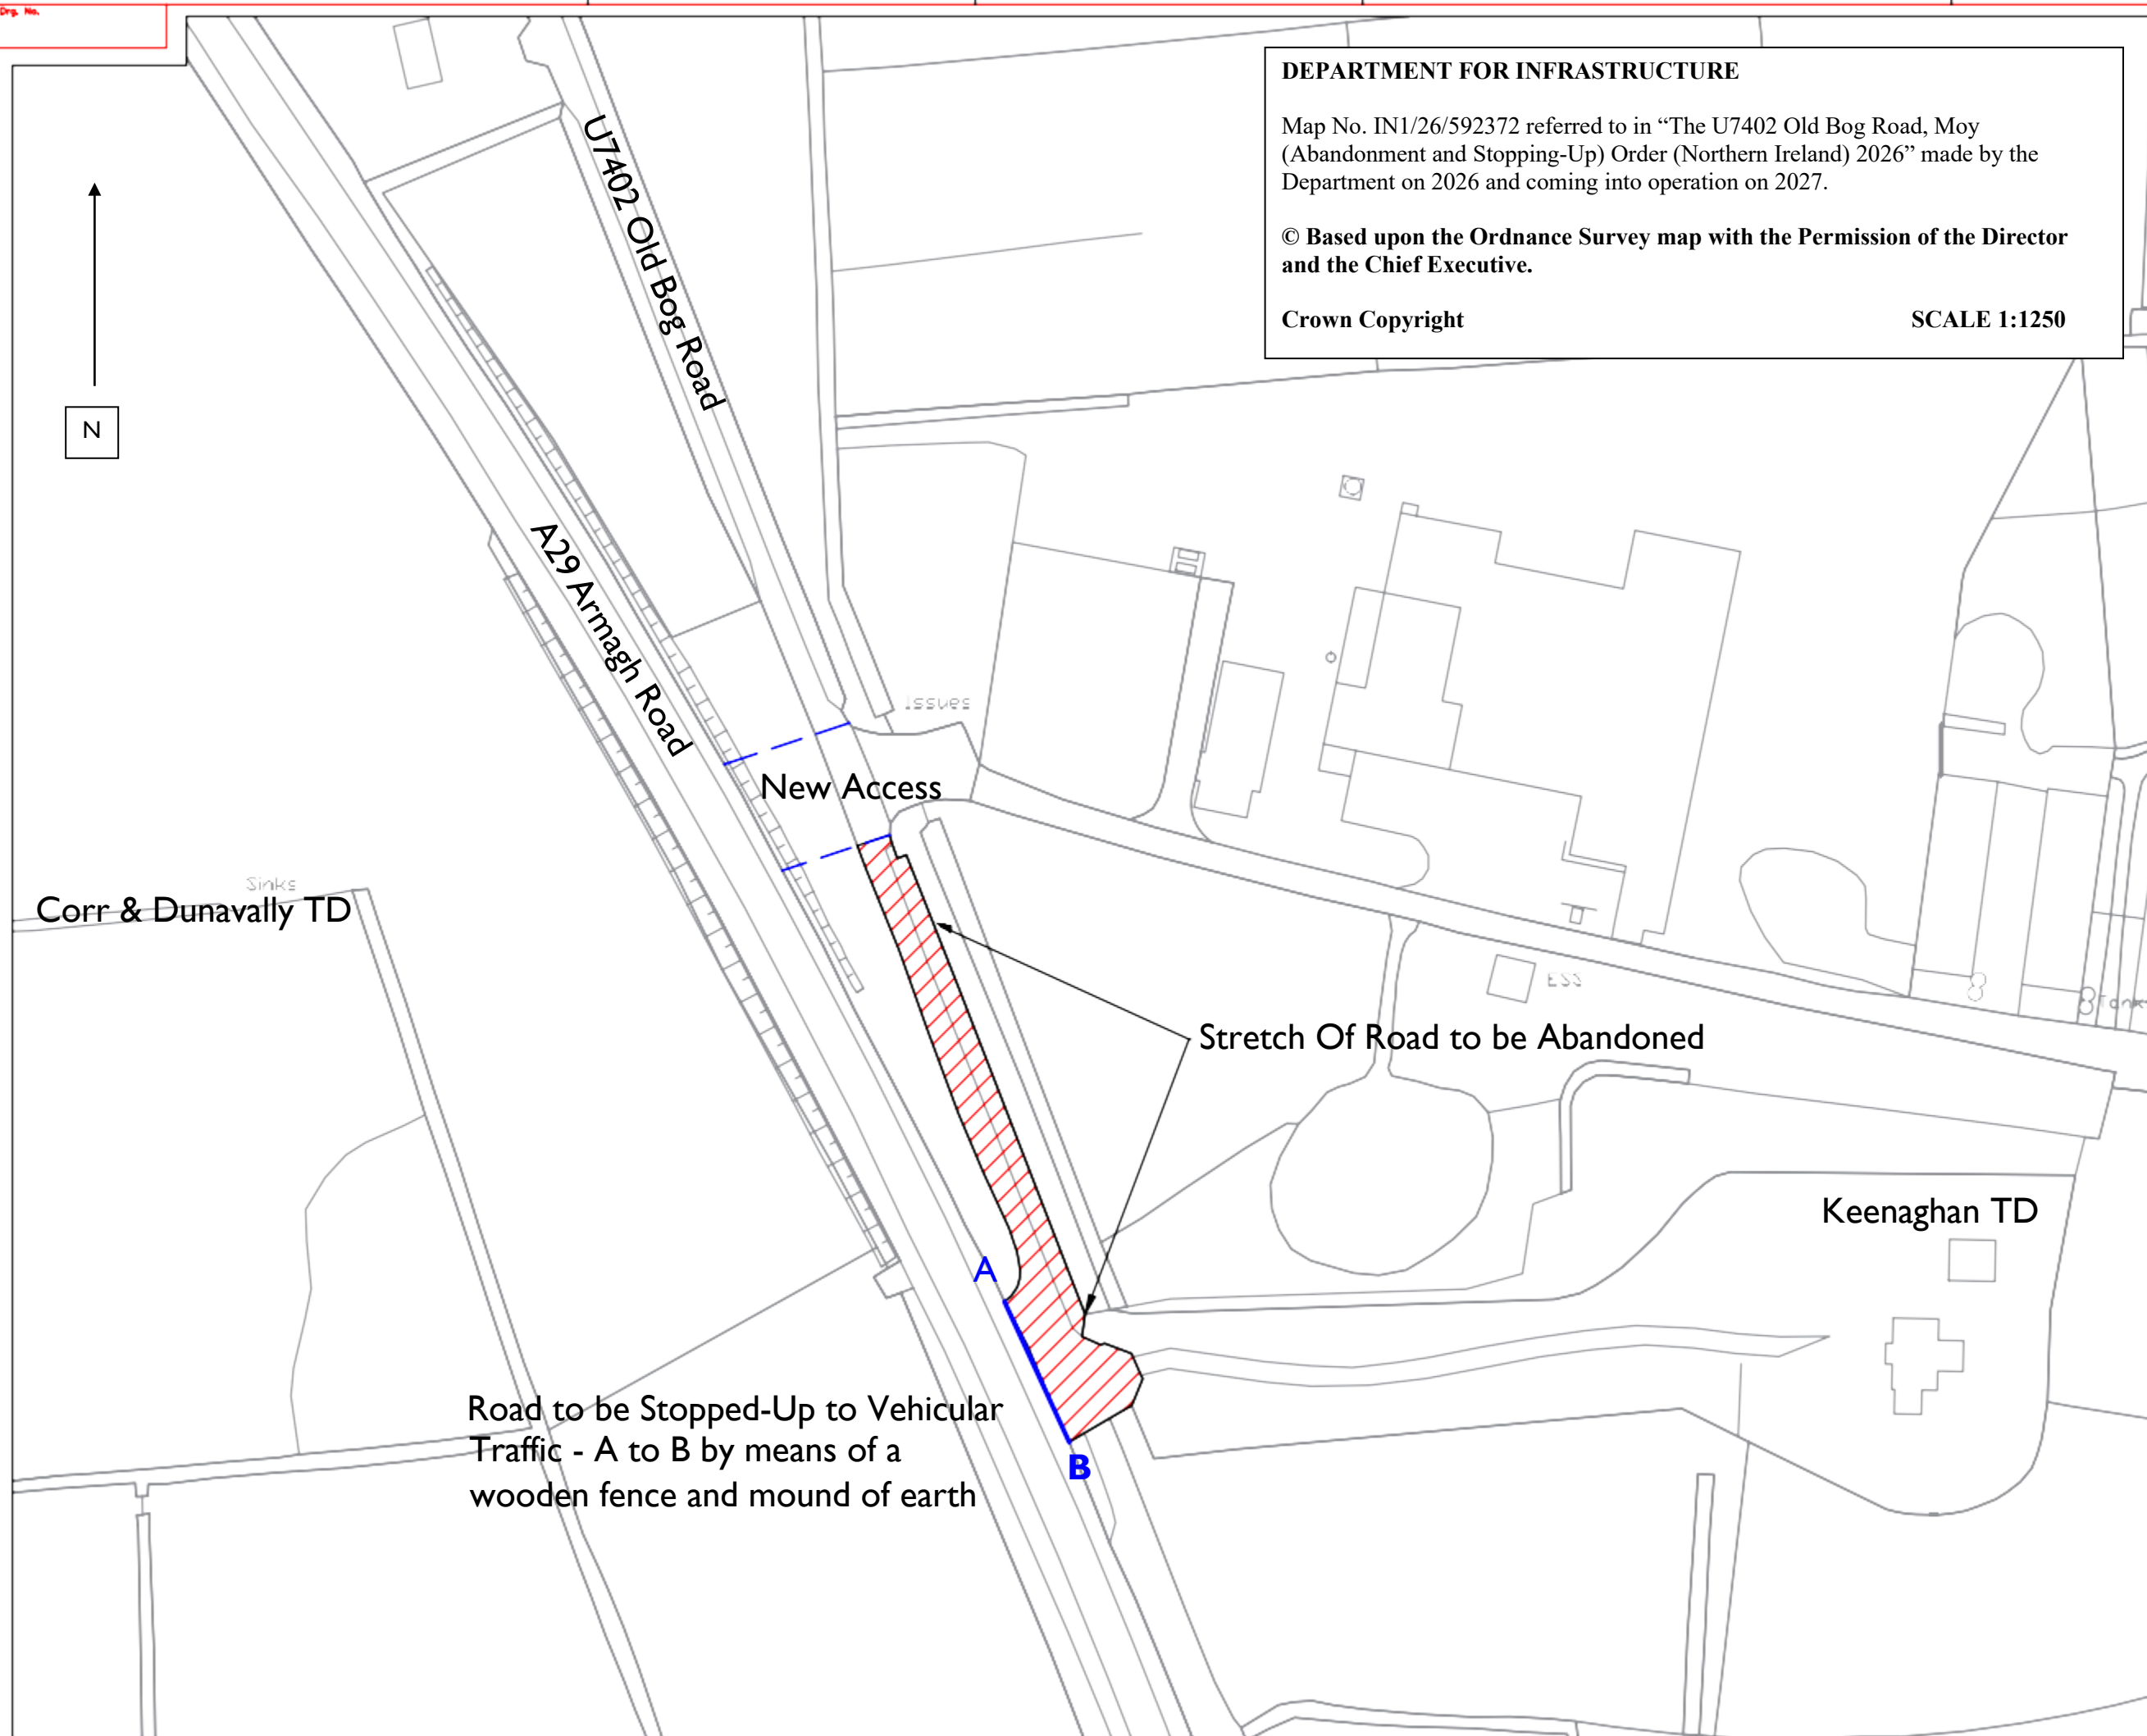

NO.	REVISION	DATE
-----	----------	------

Proposed Abandonment

Area		1292m²
Length		285m

Stopping-Up

A — B

Length	32m
--------	-----

OS Tile: 180-13-SE

Project

Title

Proposed Abandonment and Stopping-Up at U7402 Old Bog Road Moy (at 22 Armagh Road Moy, BT71 7HZ)

FILE NO.	DESIGNED	date
DRAWN	CHECKED	date
TRACED	APPROVED	date

Dwg. No.

Revision

Scale 1:1250

ROADS

Service

Southern Division

Marlborough Hou

Central Way

Craigavon

BT64 1AD

Telephone: 02838 341144

Fax 02838 34186

abcd

Crown Copyright Reser