



DEPARTMENT FOR INFRASTRUCTURE


Map No. IN1/26/620950 referred to in “The Exchange Street, Belfast (Abandonment) Order (Northern Ireland) 2026” made by the Department for Infrastructure on 2026 and coming into operation on 2027.

© Based upon the Ordnance Survey map with Permission of the Director and Chief Executive.

Crown copyright

SCALE 1:1250

Plan 1

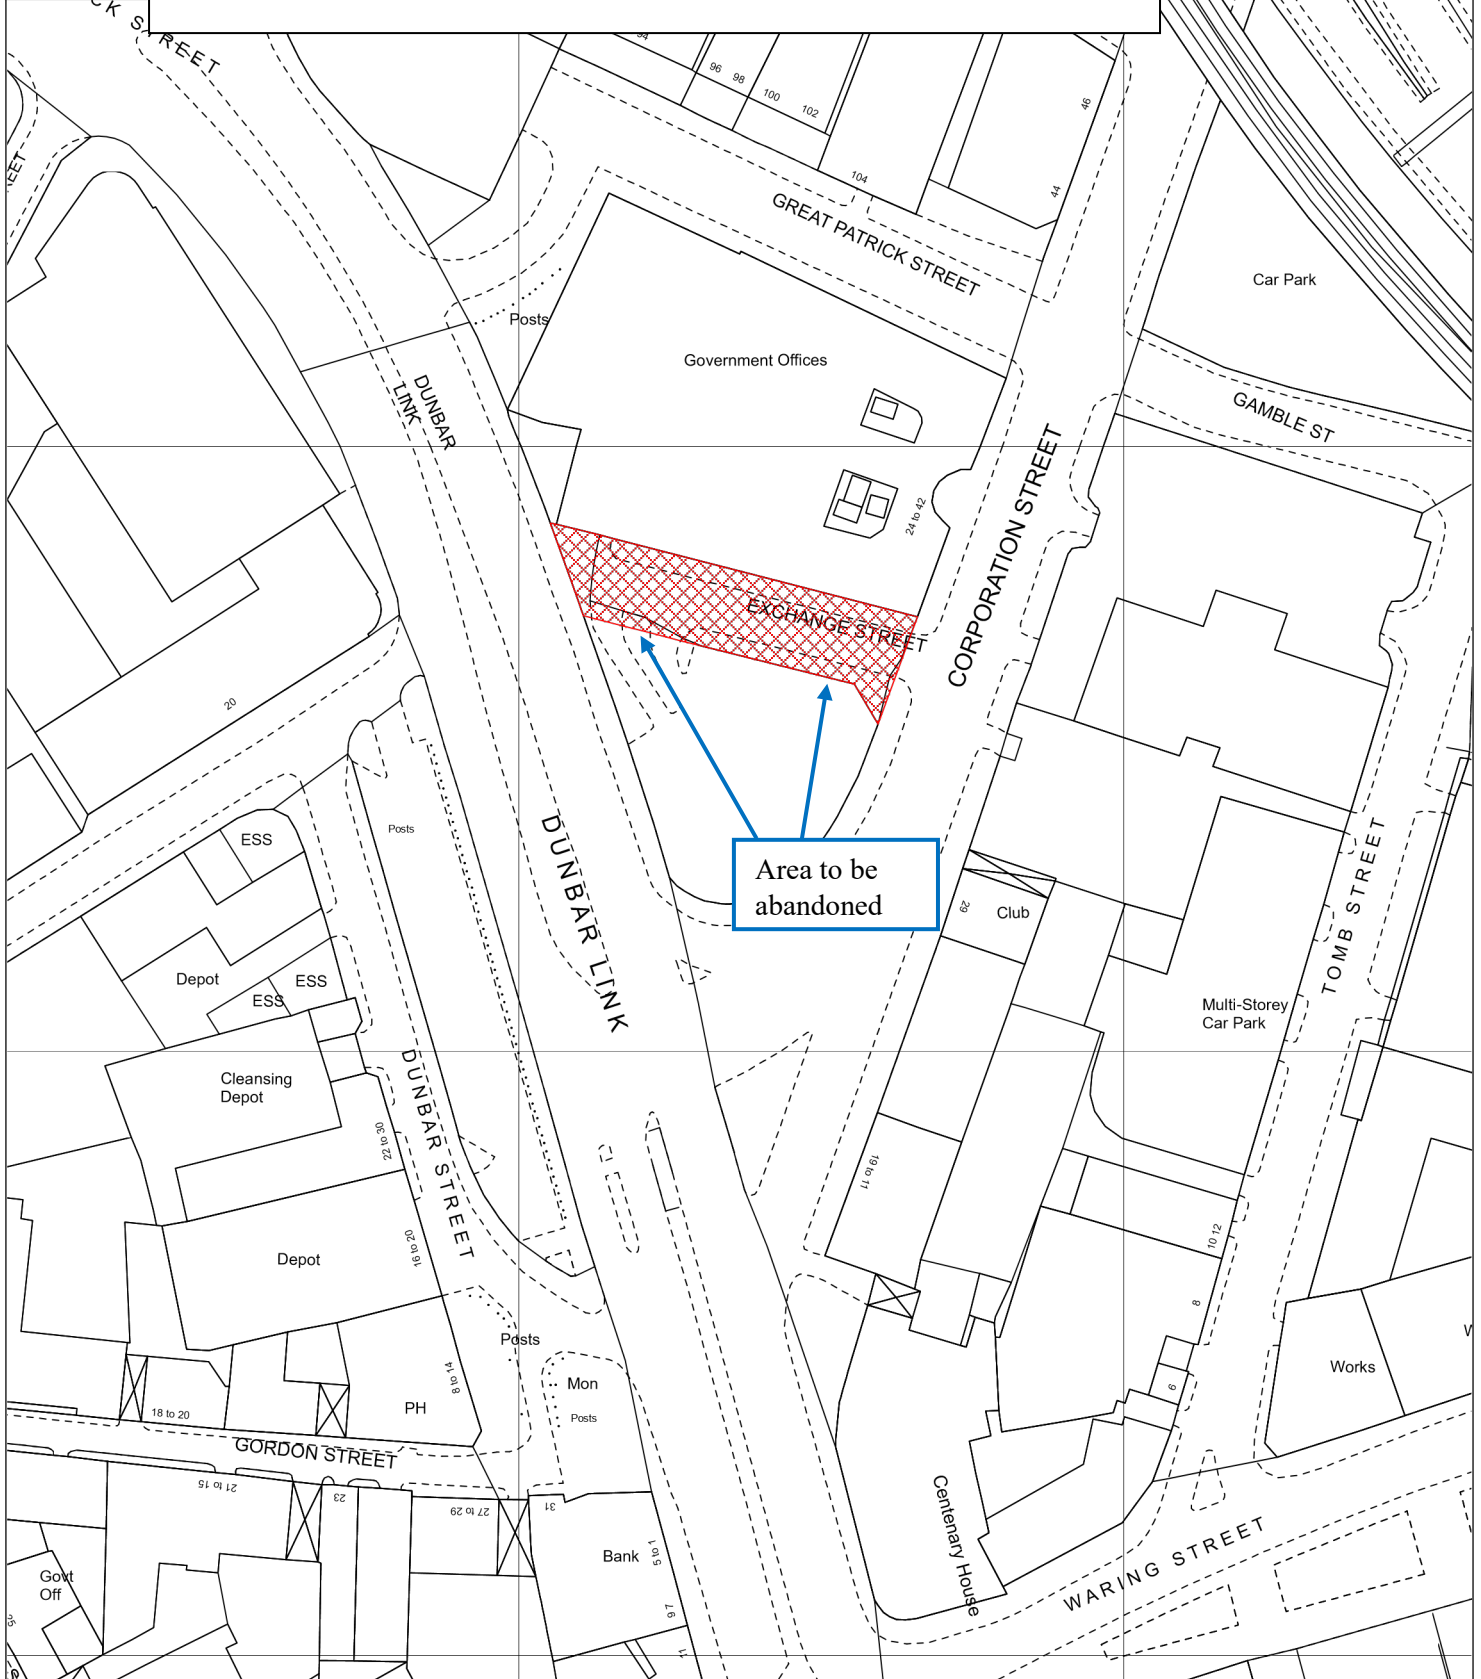

Scale 1:1250



Exchange Street, Belfast - 790 sq m

MC