


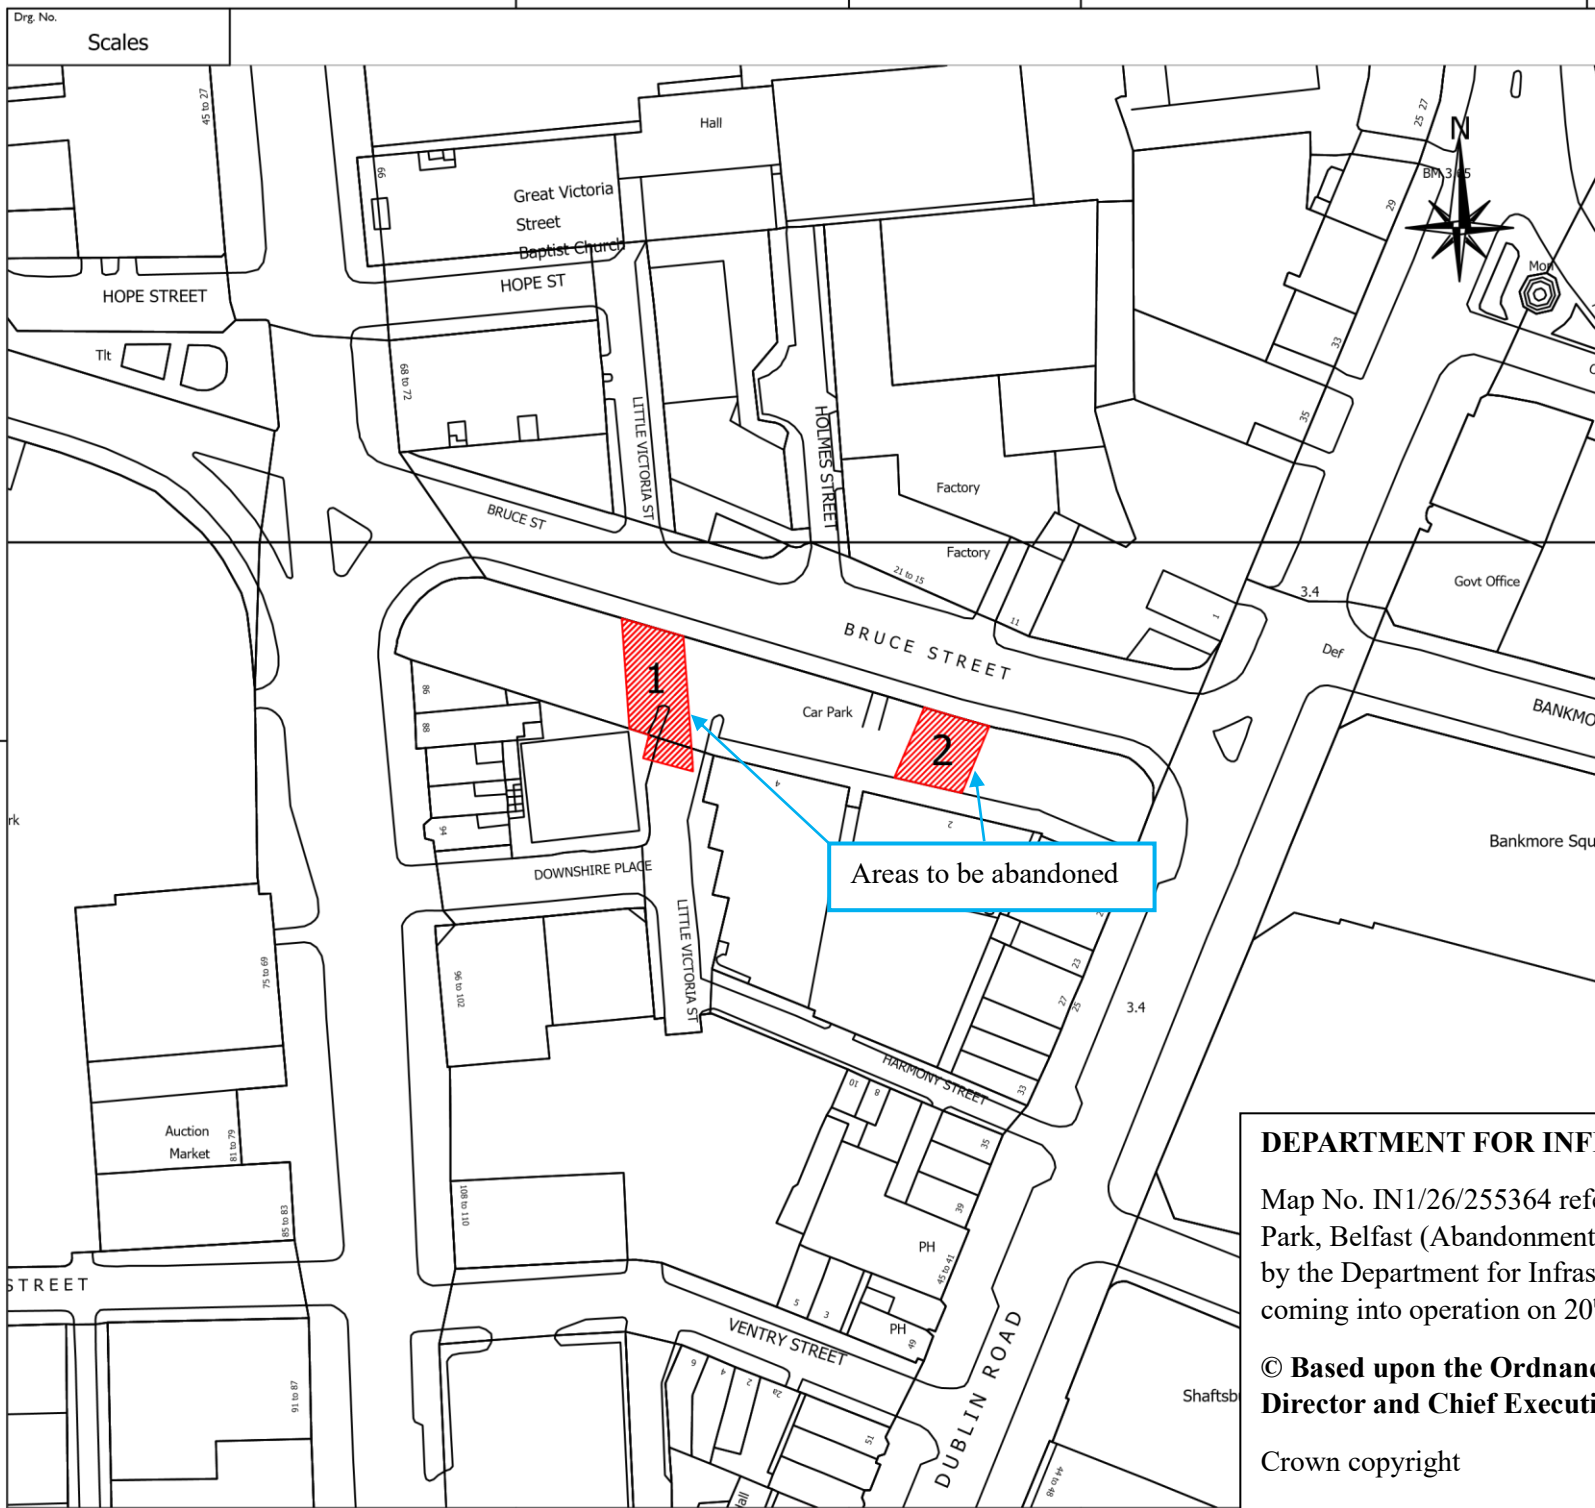

Based upon the Ordnance Survey of Northern Ireland 1:1000 Scale Map with the Permission of the Director and Chief Executive
© Crown Copyright
Unauthorised reproduction infringes Crown Copyright and may lead to prosecution or civil proceedings

Notes:



Area =
Plot 1 - 213.976 Sq.m.
Plot 2 - 137.184 Sq.m.

Map Ref :- 13013SE3 & 14701NE1

NO.	REVISION	DATE
-----	----------	------

Project:

Abandonment of Lands

Title:

Little Victoria Street
Car Park, Belfast

FILE NO.	DESIGNED	SC	Date: 12/06/2025
DRAWN	CHECKED	INIT	Date: 00/00/00
TRACED	APPROVED	INIT	Date: 00/00/00

Dwg. No.	Revision
Dwg No.	0

Scales: Scale 1:1250

DEPARTMENT FOR INFRASTRUCTURE

Map No. IN1/26/255364 referred to in “The Little Victoria Street Car Park, Belfast (Abandonment) Order (Northern Ireland) 2026” made by the Department for Infrastructure on 16th September 2026 and coming into operation on 20th October 2026.

© Based upon the Ordnance Survey map with permission of the Director and Chief Executive.

Crown copyright Scale 1:1250