


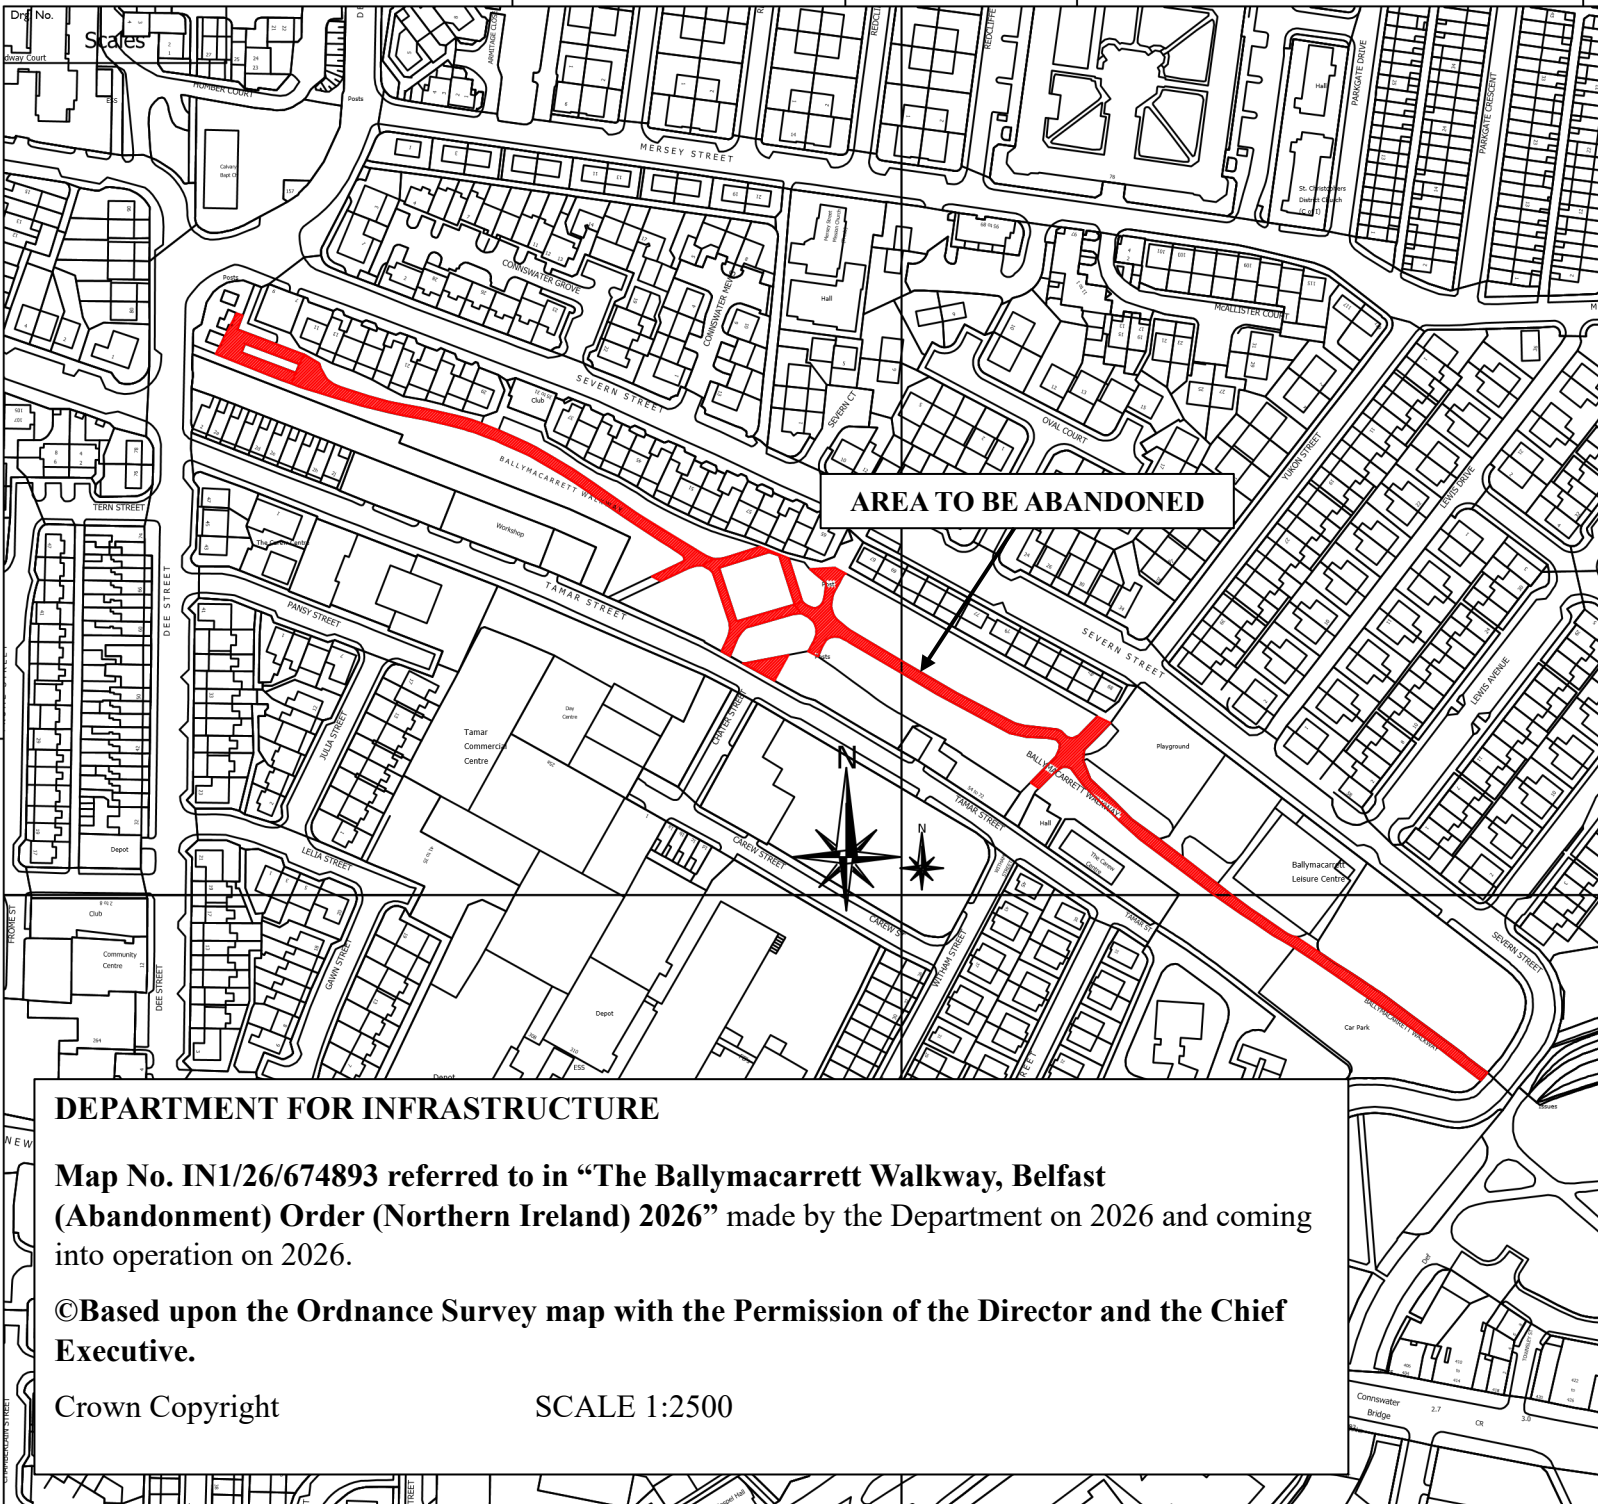

Based upon the Ordnance Survey of Northern Ireland 1:1000 Scale Map with the Permission of the Director and Chief Executive
© Crown Copyright
Unauthorised reproduction infringes Crown Copyright and may lead to prosecution or civil proceedings

Notes:



Area = Approx
2391.673 Sq.m.

Map Ref :-13014NE & 13014SE

NO.	REVISION	DATE
-----	----------	------

Project:
Abandonment

Title:
Ballymacarrett Walkway

FILE NO.	DESIGNED	LL	Date: 25/07/19
DRAWN	CHECKED	INIT	Date: 00/00/00
TRACED	APPROVED	INIT	Date: 00/00/00

Dwg. No.	Revision
Dwg No.	0

Scales: Scale 1:2500

Eastern Division
Annex 7
Castle Buildings
Upper Newtownards Road
Belfast BT4 3SQ
Tel: 028 90540540

www.infrastructure-ni.gov.uk

Crown Copyright Reserved

DEPARTMENT FOR INFRASTRUCTURE

Map No. IN1/26/674893 referred to in “The Ballymacarrett Walkway, Belfast (Abandonment) Order (Northern Ireland) 2026” made by the Department on 2026 and coming into operation on 2026.

©Based upon the Ordnance Survey map with the Permission of the Director and the Chief Executive.

Crown Copyright

SCALE 1:2500