


Org. No.

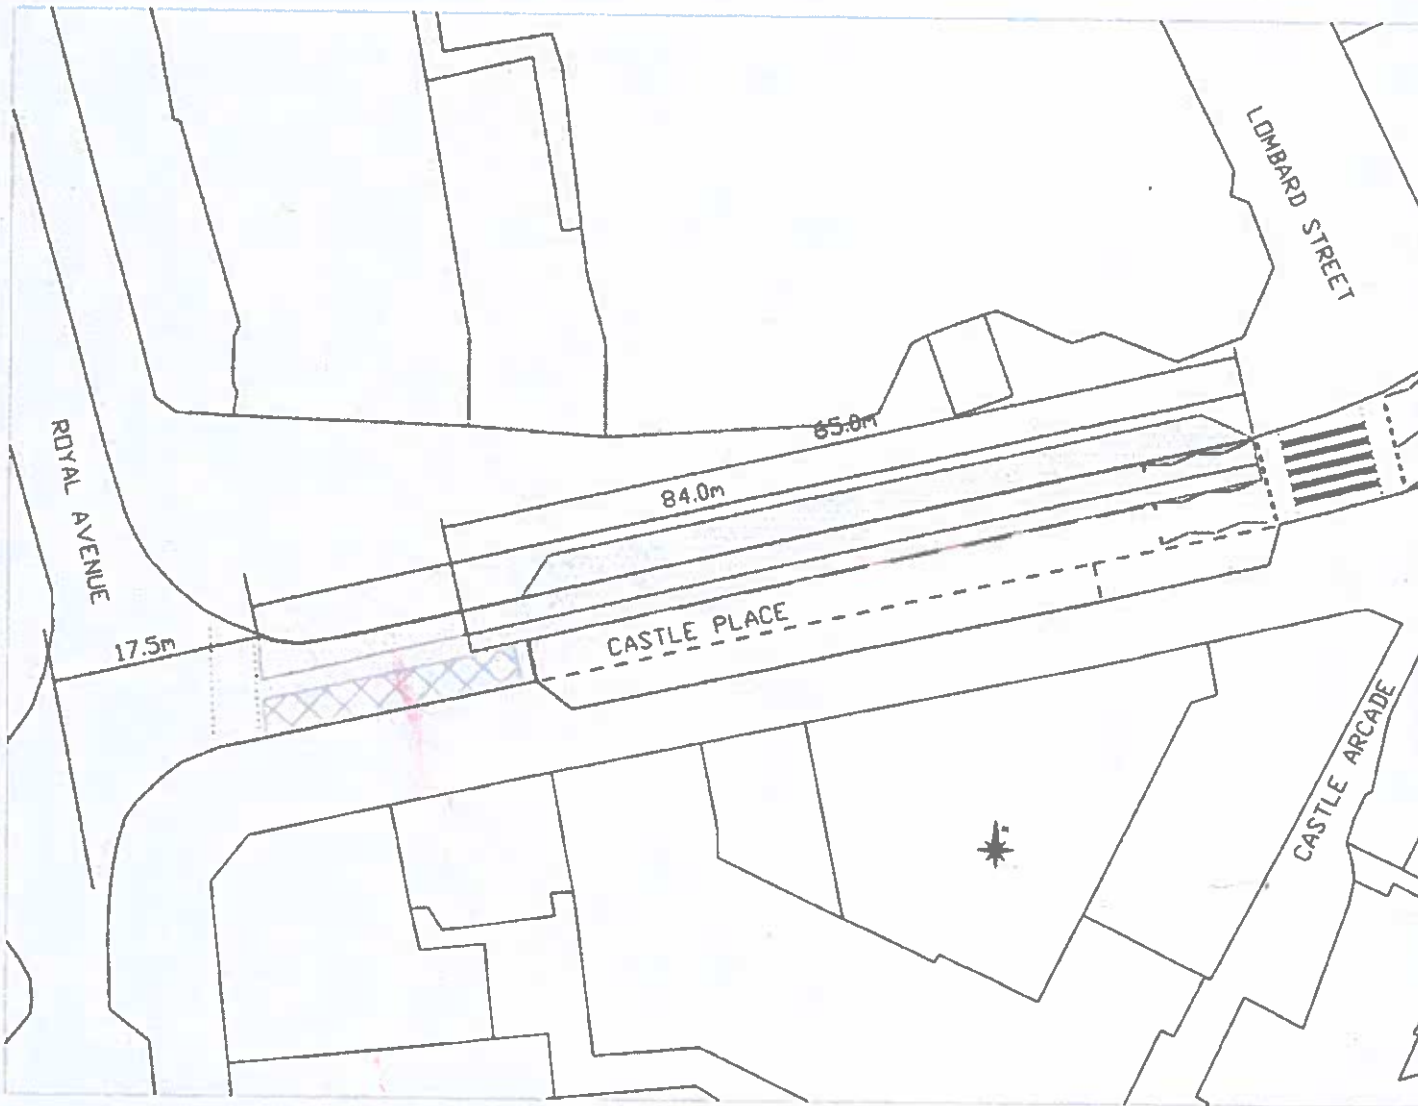

Area of lay-by to be closed and changed to footway marked.... [Blue hatched box]

Temporary cycle lane marked.... [Dashed line]

Buffer area adjacent to cycle lane for planters etc marked.... [Pink hatched box]

NO.	REVISION	DATE

Based upon Ordnance Survey of Northern Ireland's data with the permission of the controller of Her Majesty's Stationery Office
 © Crown copyright and database rights NIWA ESSLA216
 Unauthorised reproduction in any form may lead to prosecution or civil proceedings

Project **CASTLE PLACE BELFAST**

Title **PROVISION OF TEMPORARY CYCLE LANE**

FILE NO.	DESIGNED	date
DRAWN	CHECKED	date
TRACED	APPROVED	date

Org. No. Revision

Scale:

Eastern Division
 Annex 7
 Castle Buildings
 Stormont Estate
 Belfast
 BT4 3SQ

Telephone: 0300 200 7893

Textphone: 028 90540022

Department for
Infrastructure
 an agency of
Bonneagair



www.infrastructure.gov.uk

011 400 0000