


Drg. No.

NO.	REVISION	D-TE

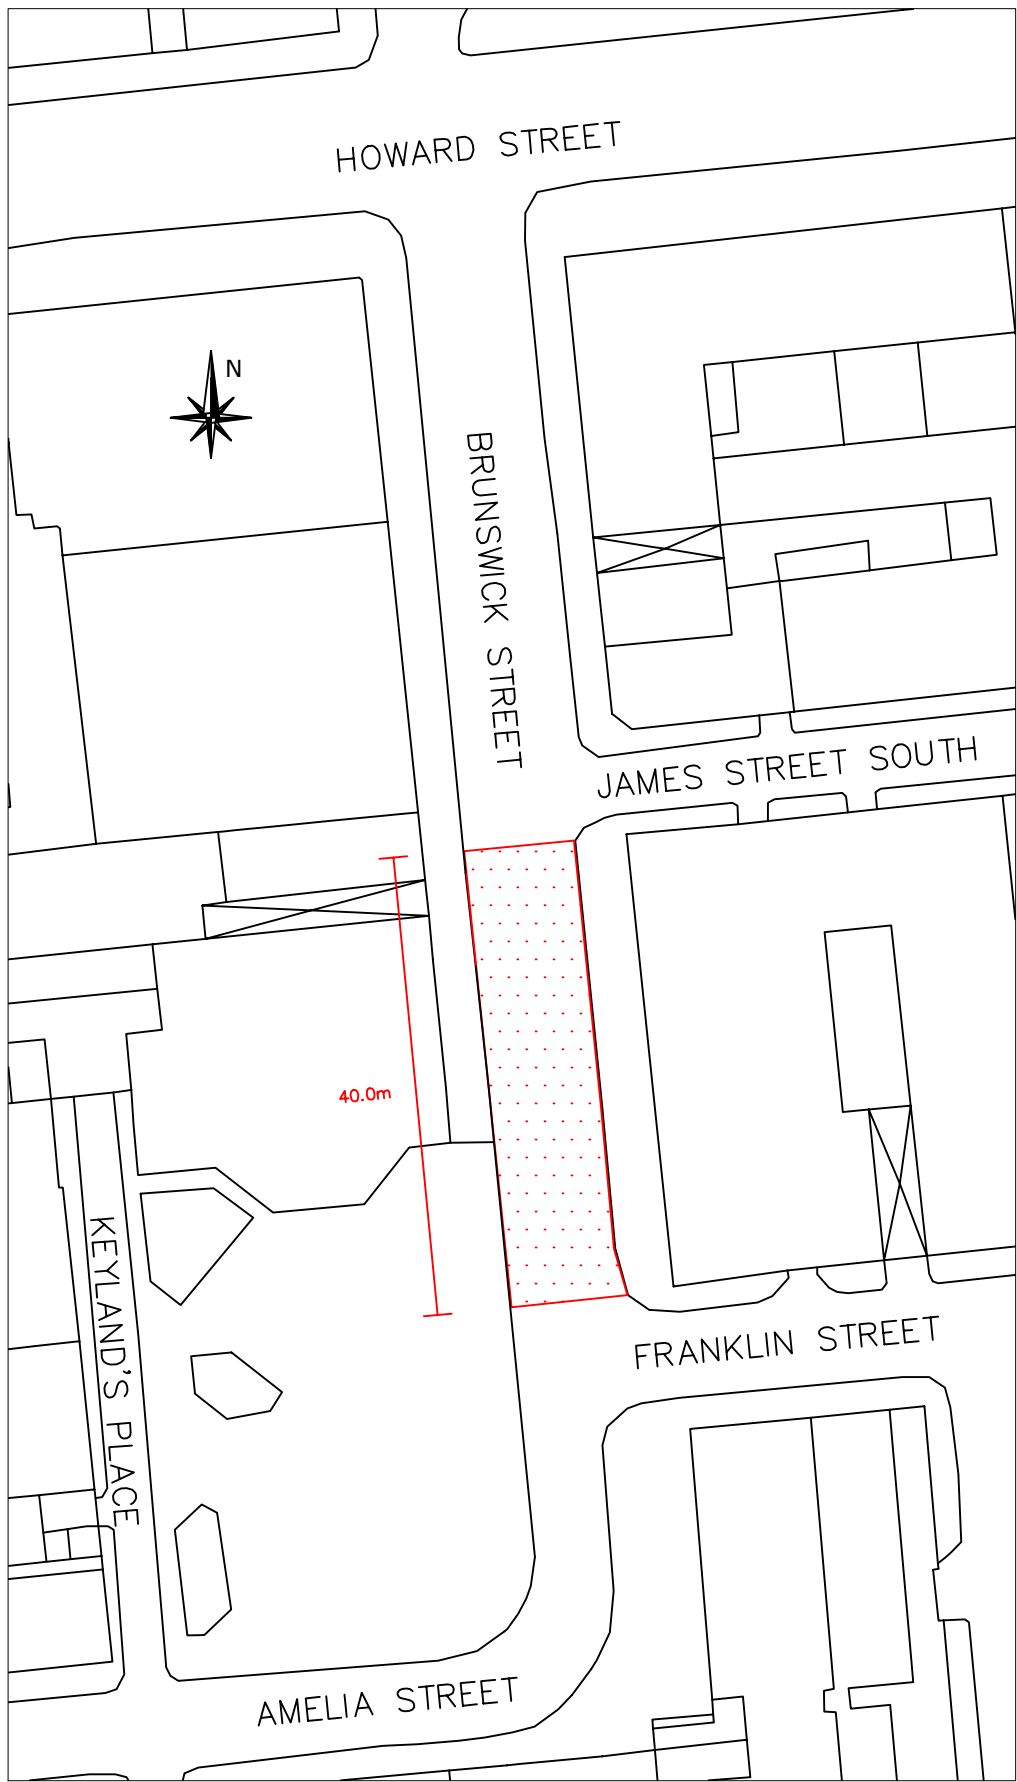

'Based upon Ordnance Survey of Northern Ireland's data with the permission of the controller of Her Majesty's Stationary Office, © Crown copyright and database rights NIMA ES&LA214'. Unauthorised reproduction infringes © Crown copyright and may lead to prosecution or civil proceedings'.

Project
BRUNSWICK STREET

Title
PROHIBITION OF MOTOR VEHICLES ORDER

FILE NO.	DESIGNED	date
DR -	CHECKED	date
TR - CED	-PPROVED	date
Drg. No.		Revision

Scales 1:500

Eastern Division

-nnex 7

Castle Buildings

Stormont Estate

Belfast

BT4 3SQ

Telephone: 0300 200 7893

Textphone: 028 90540022

Department for
Infrastructure
An Roinn

Bonneagair
www.infrastructure-ni.gov.uk


INVESTOR IN PEOPLE

Section of Brunswick Street affected by prohibition of motor vehicles marked... 