


Drg. No.

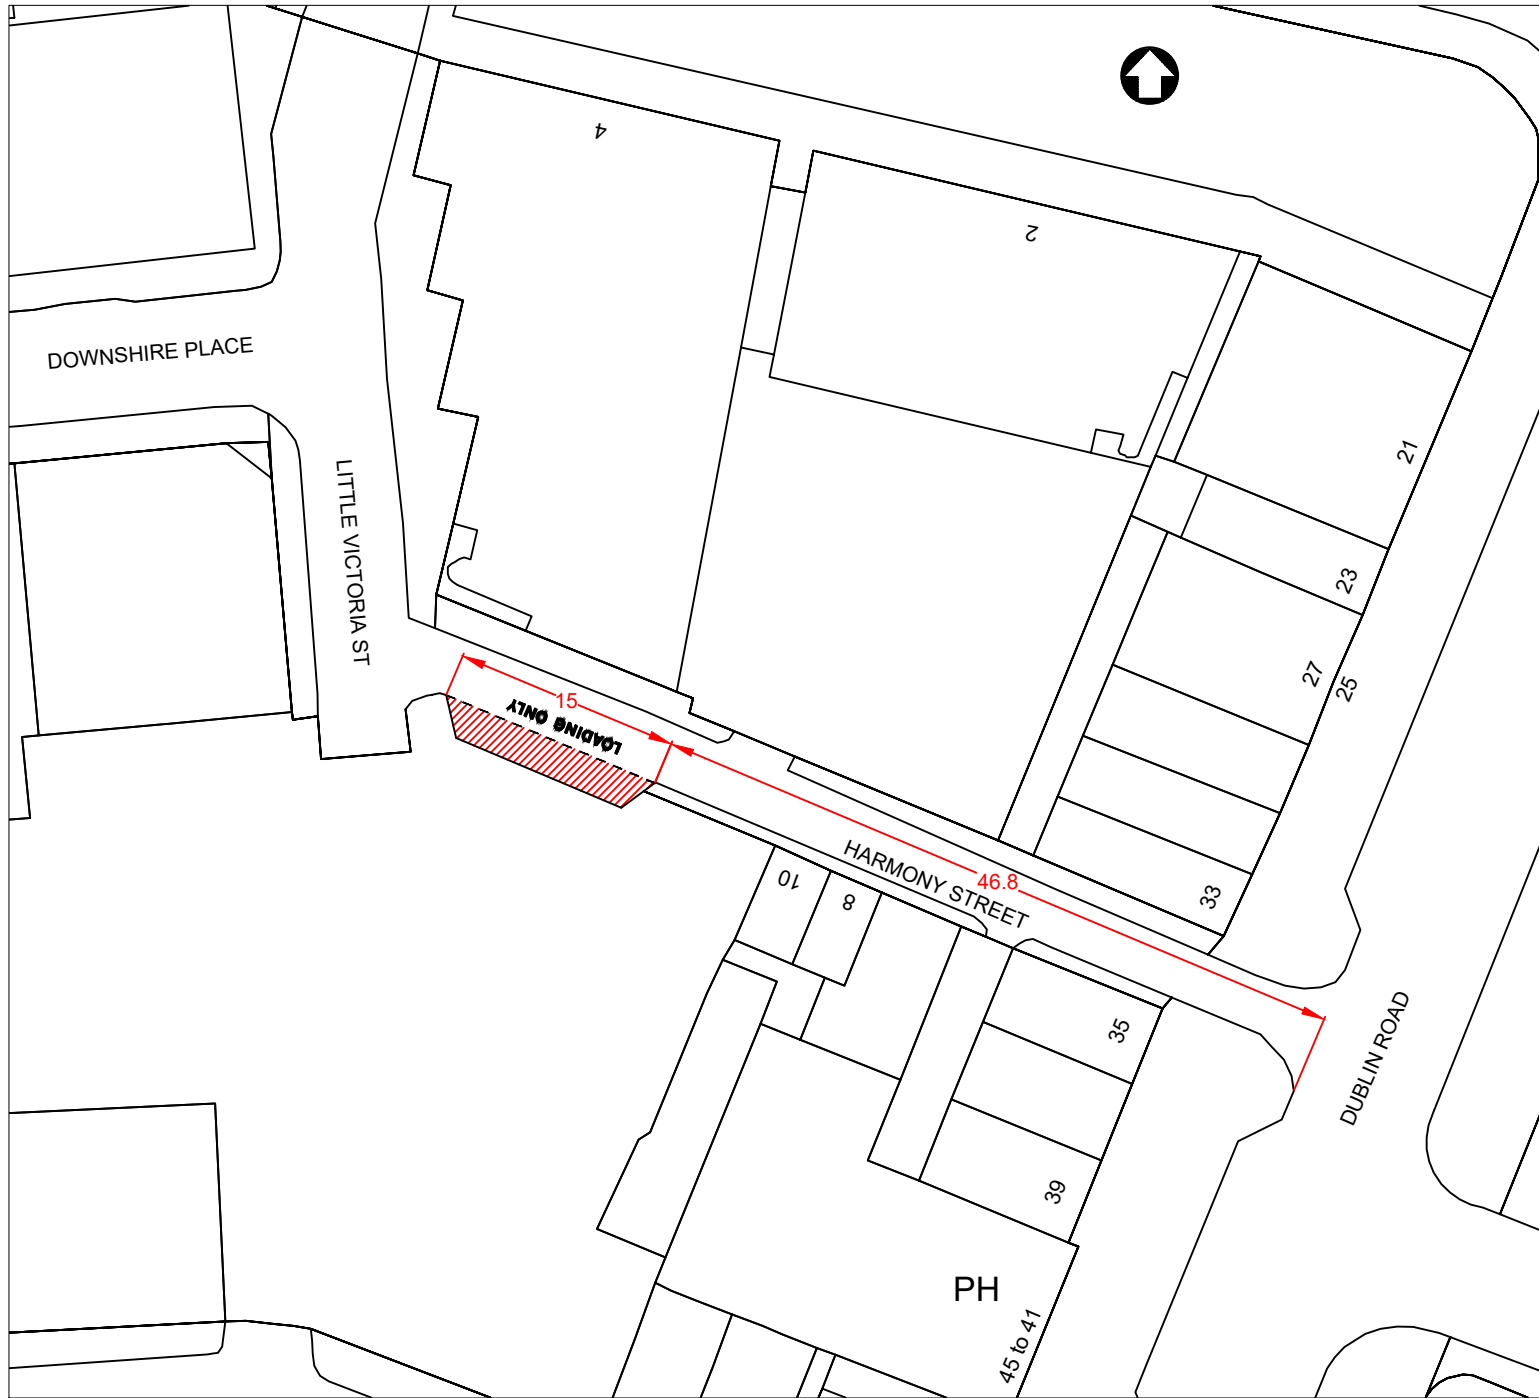

NO.	REVISION	D-TE
-----	----------	------

Based upon Ordnance Survey of Northern Ireland's data with the permission of the controller of Her Majesty's Stationary Office, © Crown copyright and database rights NIMA ES&LA214. Unauthorised reproduction infringes © Crown copyright and may lead to prosecution or civil proceedings.

Project HARMONY STREET, BELFAST

Title PROPOSED LOADING BAY

FILE NO.	DESIGNED	GS	date Nov 23
DR-WN	CHECKED		date
TR-CED	-PPROVED		date

Drg. No.	Revision
	01

Scales 1:500

Eastern Division
 Annex 7
 Castle Buildings
 Stormont Estate
 Belfast
 BT4 3SQ

Telephone: 0300 200 7893
 Textphone: 028 90540022