


MILL STREET NEWTOWNARDS PLAN

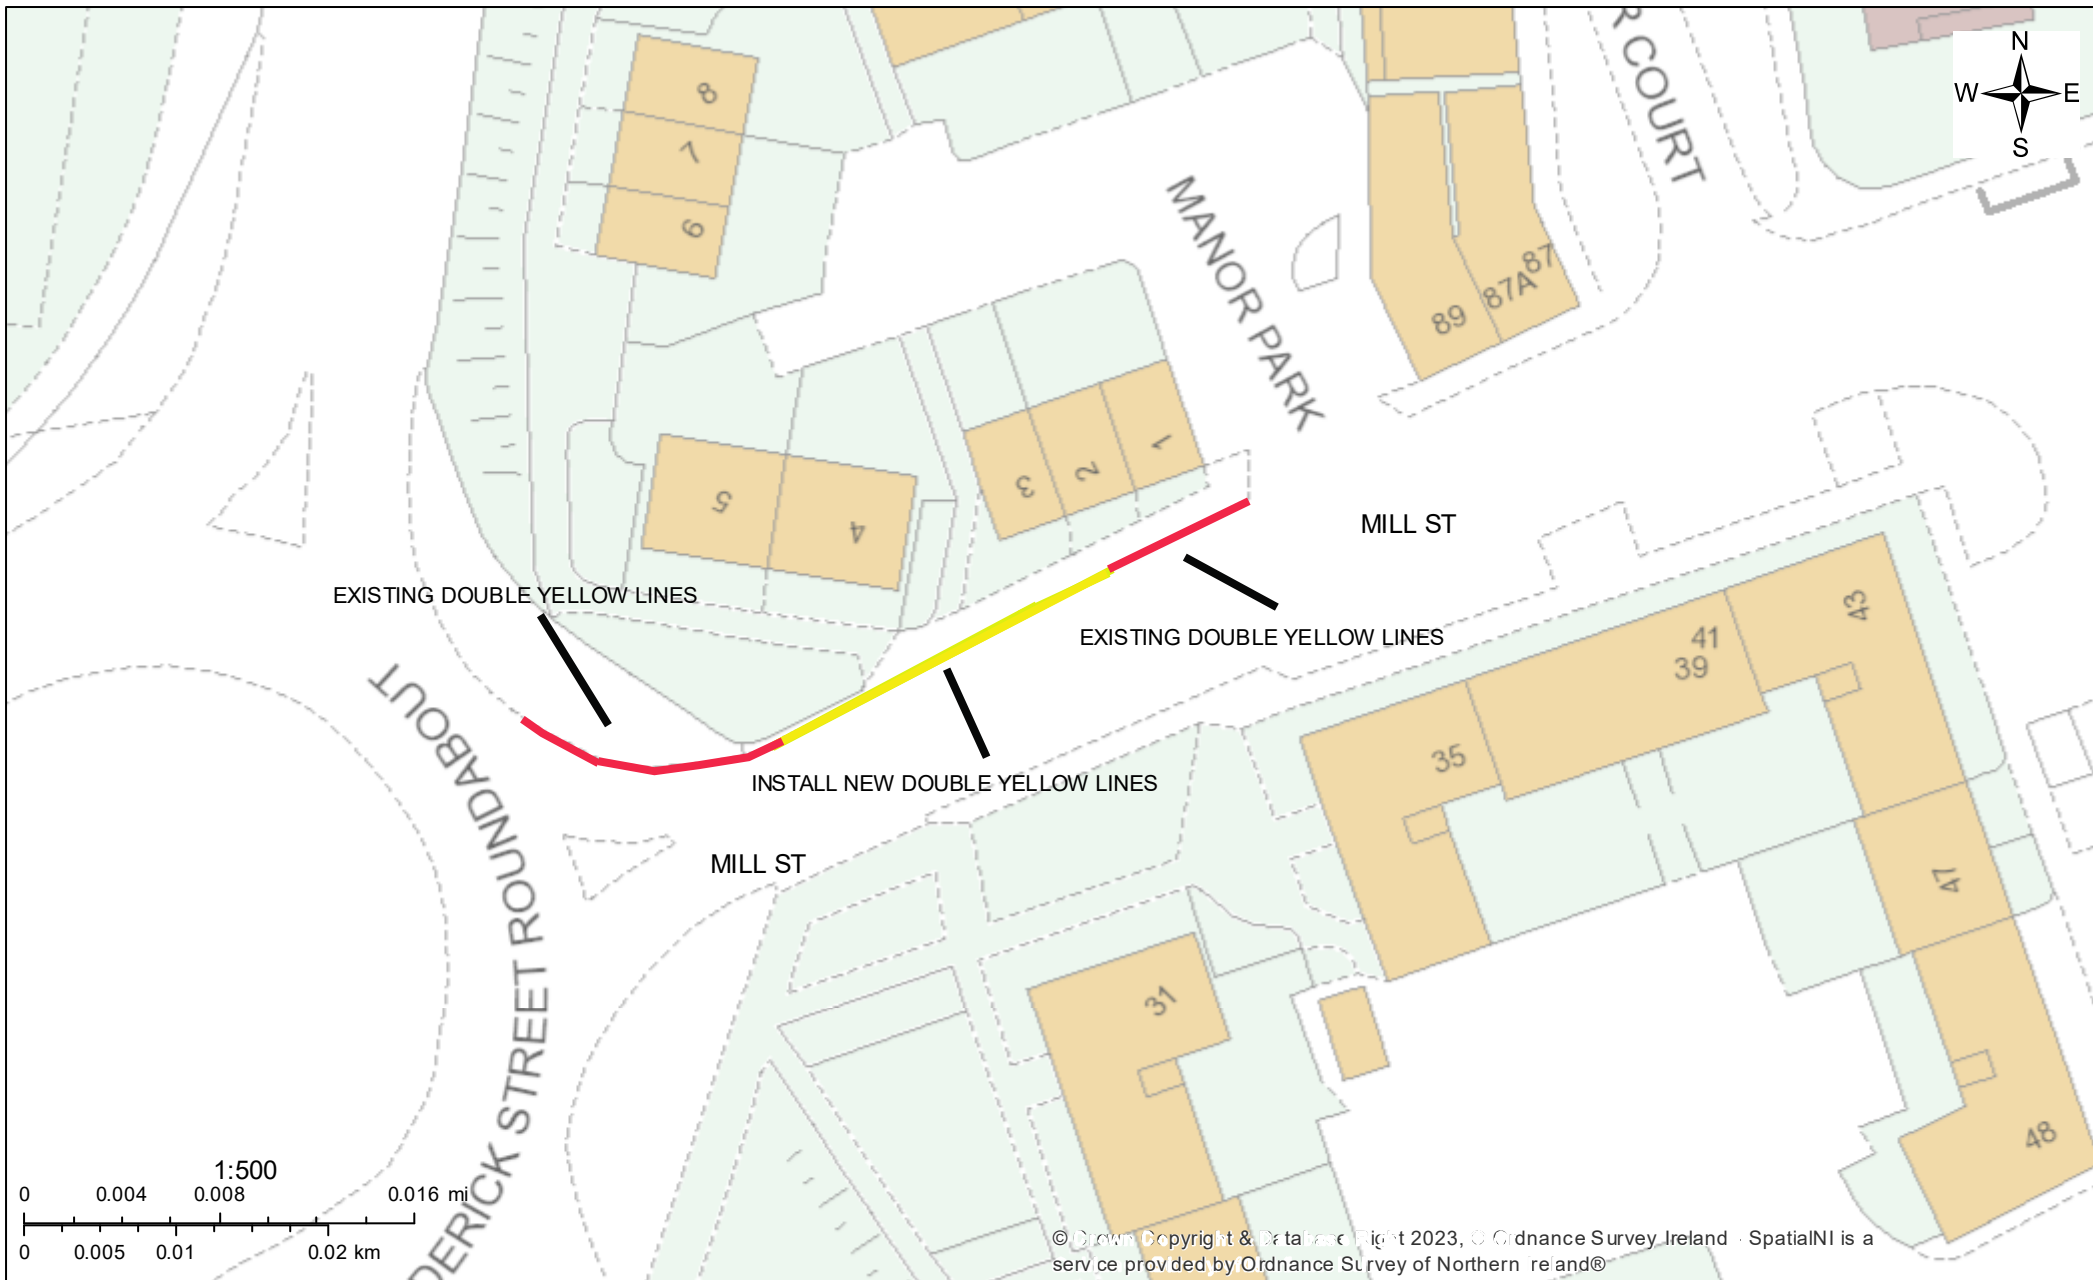

© Crown Copyright & Database Right 2023, © Ordnance Survey Ireland · SpatialNI is a service provided by Ordnance Survey of Northern Ireland and

29/09/2023, 09:07:45