


NO. REVISION DATE

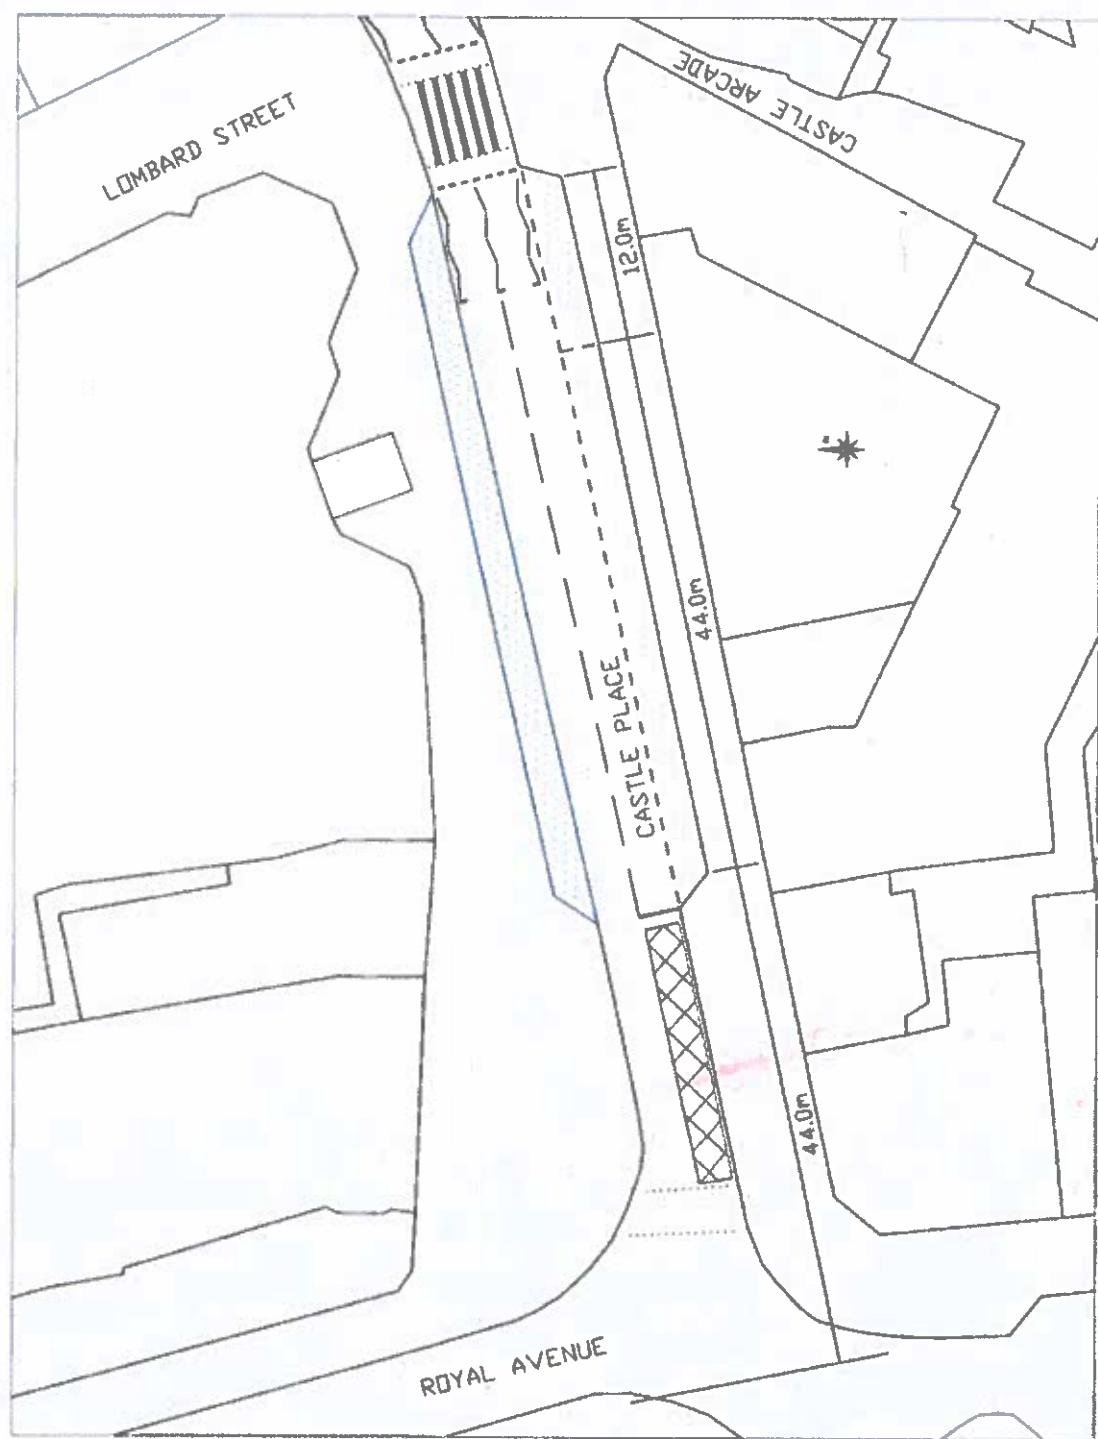

Dwg. No.

Based upon Ordnance Survey of Northern Ireland's data with the permission of the controller of Her Majesty's Stationary Office.  
 © Crown copyright and database right NIEMA ES&LA214  
 Unauthorised reproduction in any form may lead to prosecution or civil proceedings

Project **CASTLE PLACE BELFAST**

Title **AMENDMENTS TO LOADING / UNLOADING & DISABLED PARKING ARRANGEMENTS**

FILE NO.	DESIGNED	DATE
DRAWN	CHECKED	DATE
TRACED	APPROVED	DATE
Dwg. No.	Revision	

**Eastern Division**  
 Annex 7  
 Castle Buildings  
 Stormont Estate  
 Belfast  
 BT4 3JQ

Telephone: 0300 200 7893  
 Textphone: 028 90540022

Designed by for **Infrastructure**  
 An Bord **Bonnacair**  
 www.infrastructure.gov.uk

Area of lay-by to be closed and changed to footway marked.....  
 Bus stop to be changed to loading/unloading and disabled parking marked.....  
 Existing loading/unloading and disabled parking marked.....