


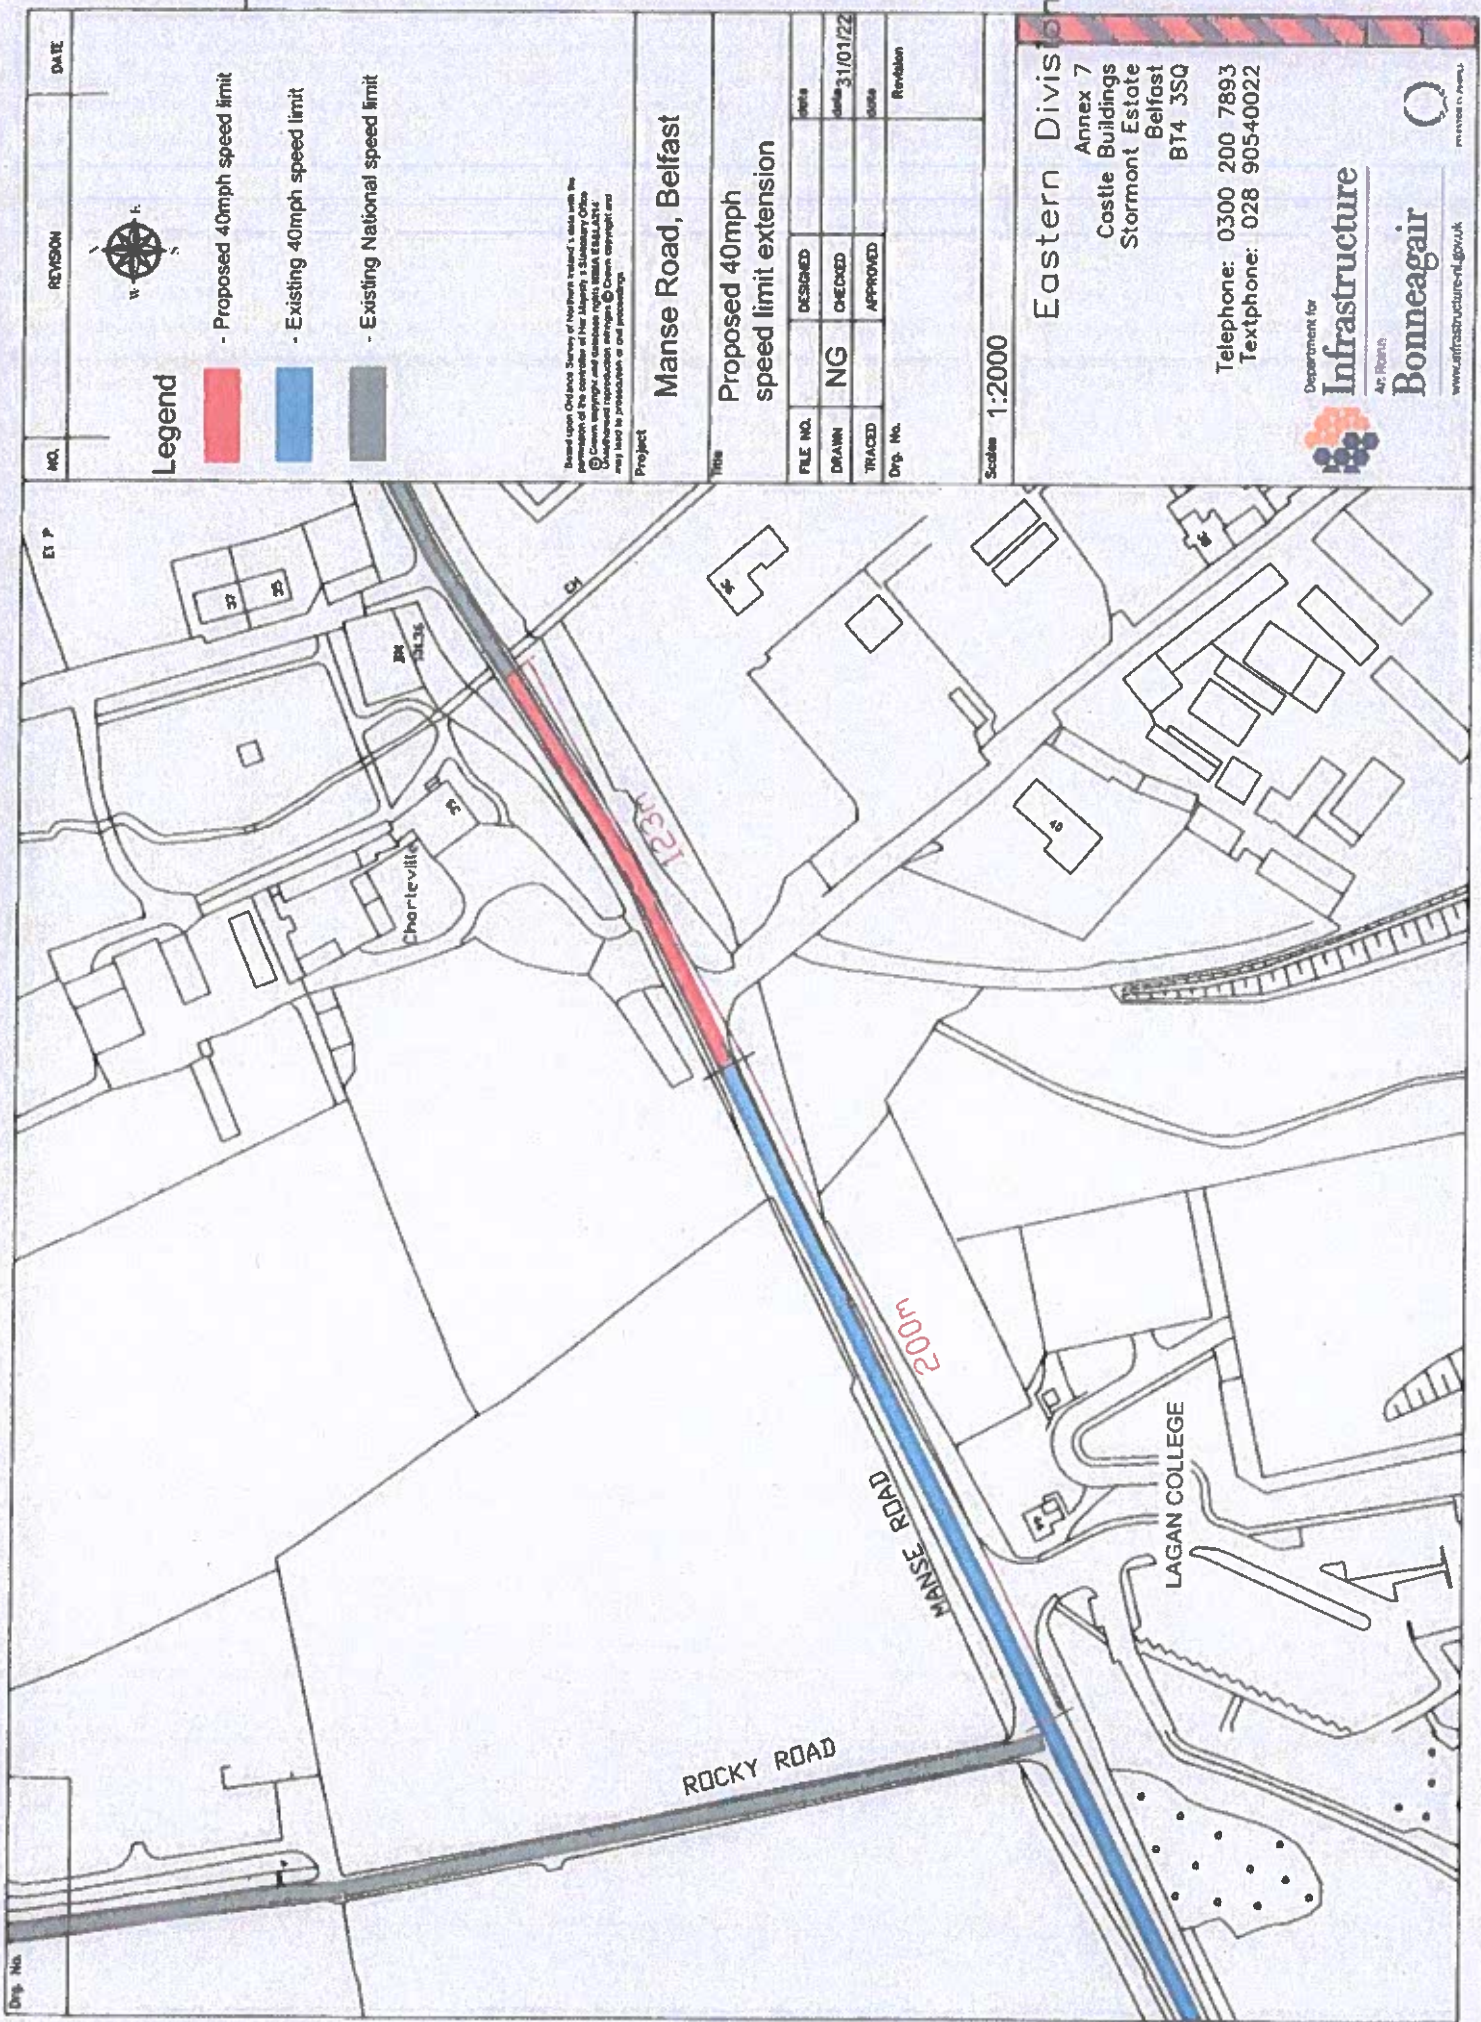

Legend

- Proposed 40mph speed limit
- Existing 40mph speed limit
- Existing National speed limit

Based upon Ordnance Survey of Northern Ireland 1:50,000 scale map with the addition of aerial photography and other information. The map is not a legal document and should not be used for legal purposes. The map is for information only and should not be used for legal purposes. The map is for information only and should not be used for legal purposes.

Project

Manse Road, Belfast

Title

Proposed 40mph speed limit extension

FILE NO.	DESIGNED	CHECKED	DATE
DRAWN	NG		31/01/22
TRACED		APPROVED	
Drp. No.			

Revision

Scale 1:2000

Eastern Division

Annex 7
Castle Buildings
Stormont Estate
Belfast
BT4 3SQ

Telephone: 0300 200 7893
Textphone: 028 90540022

Department for
Infrastructure
4th Floor
Bonneagair
www.infrastructure.gov.uk