


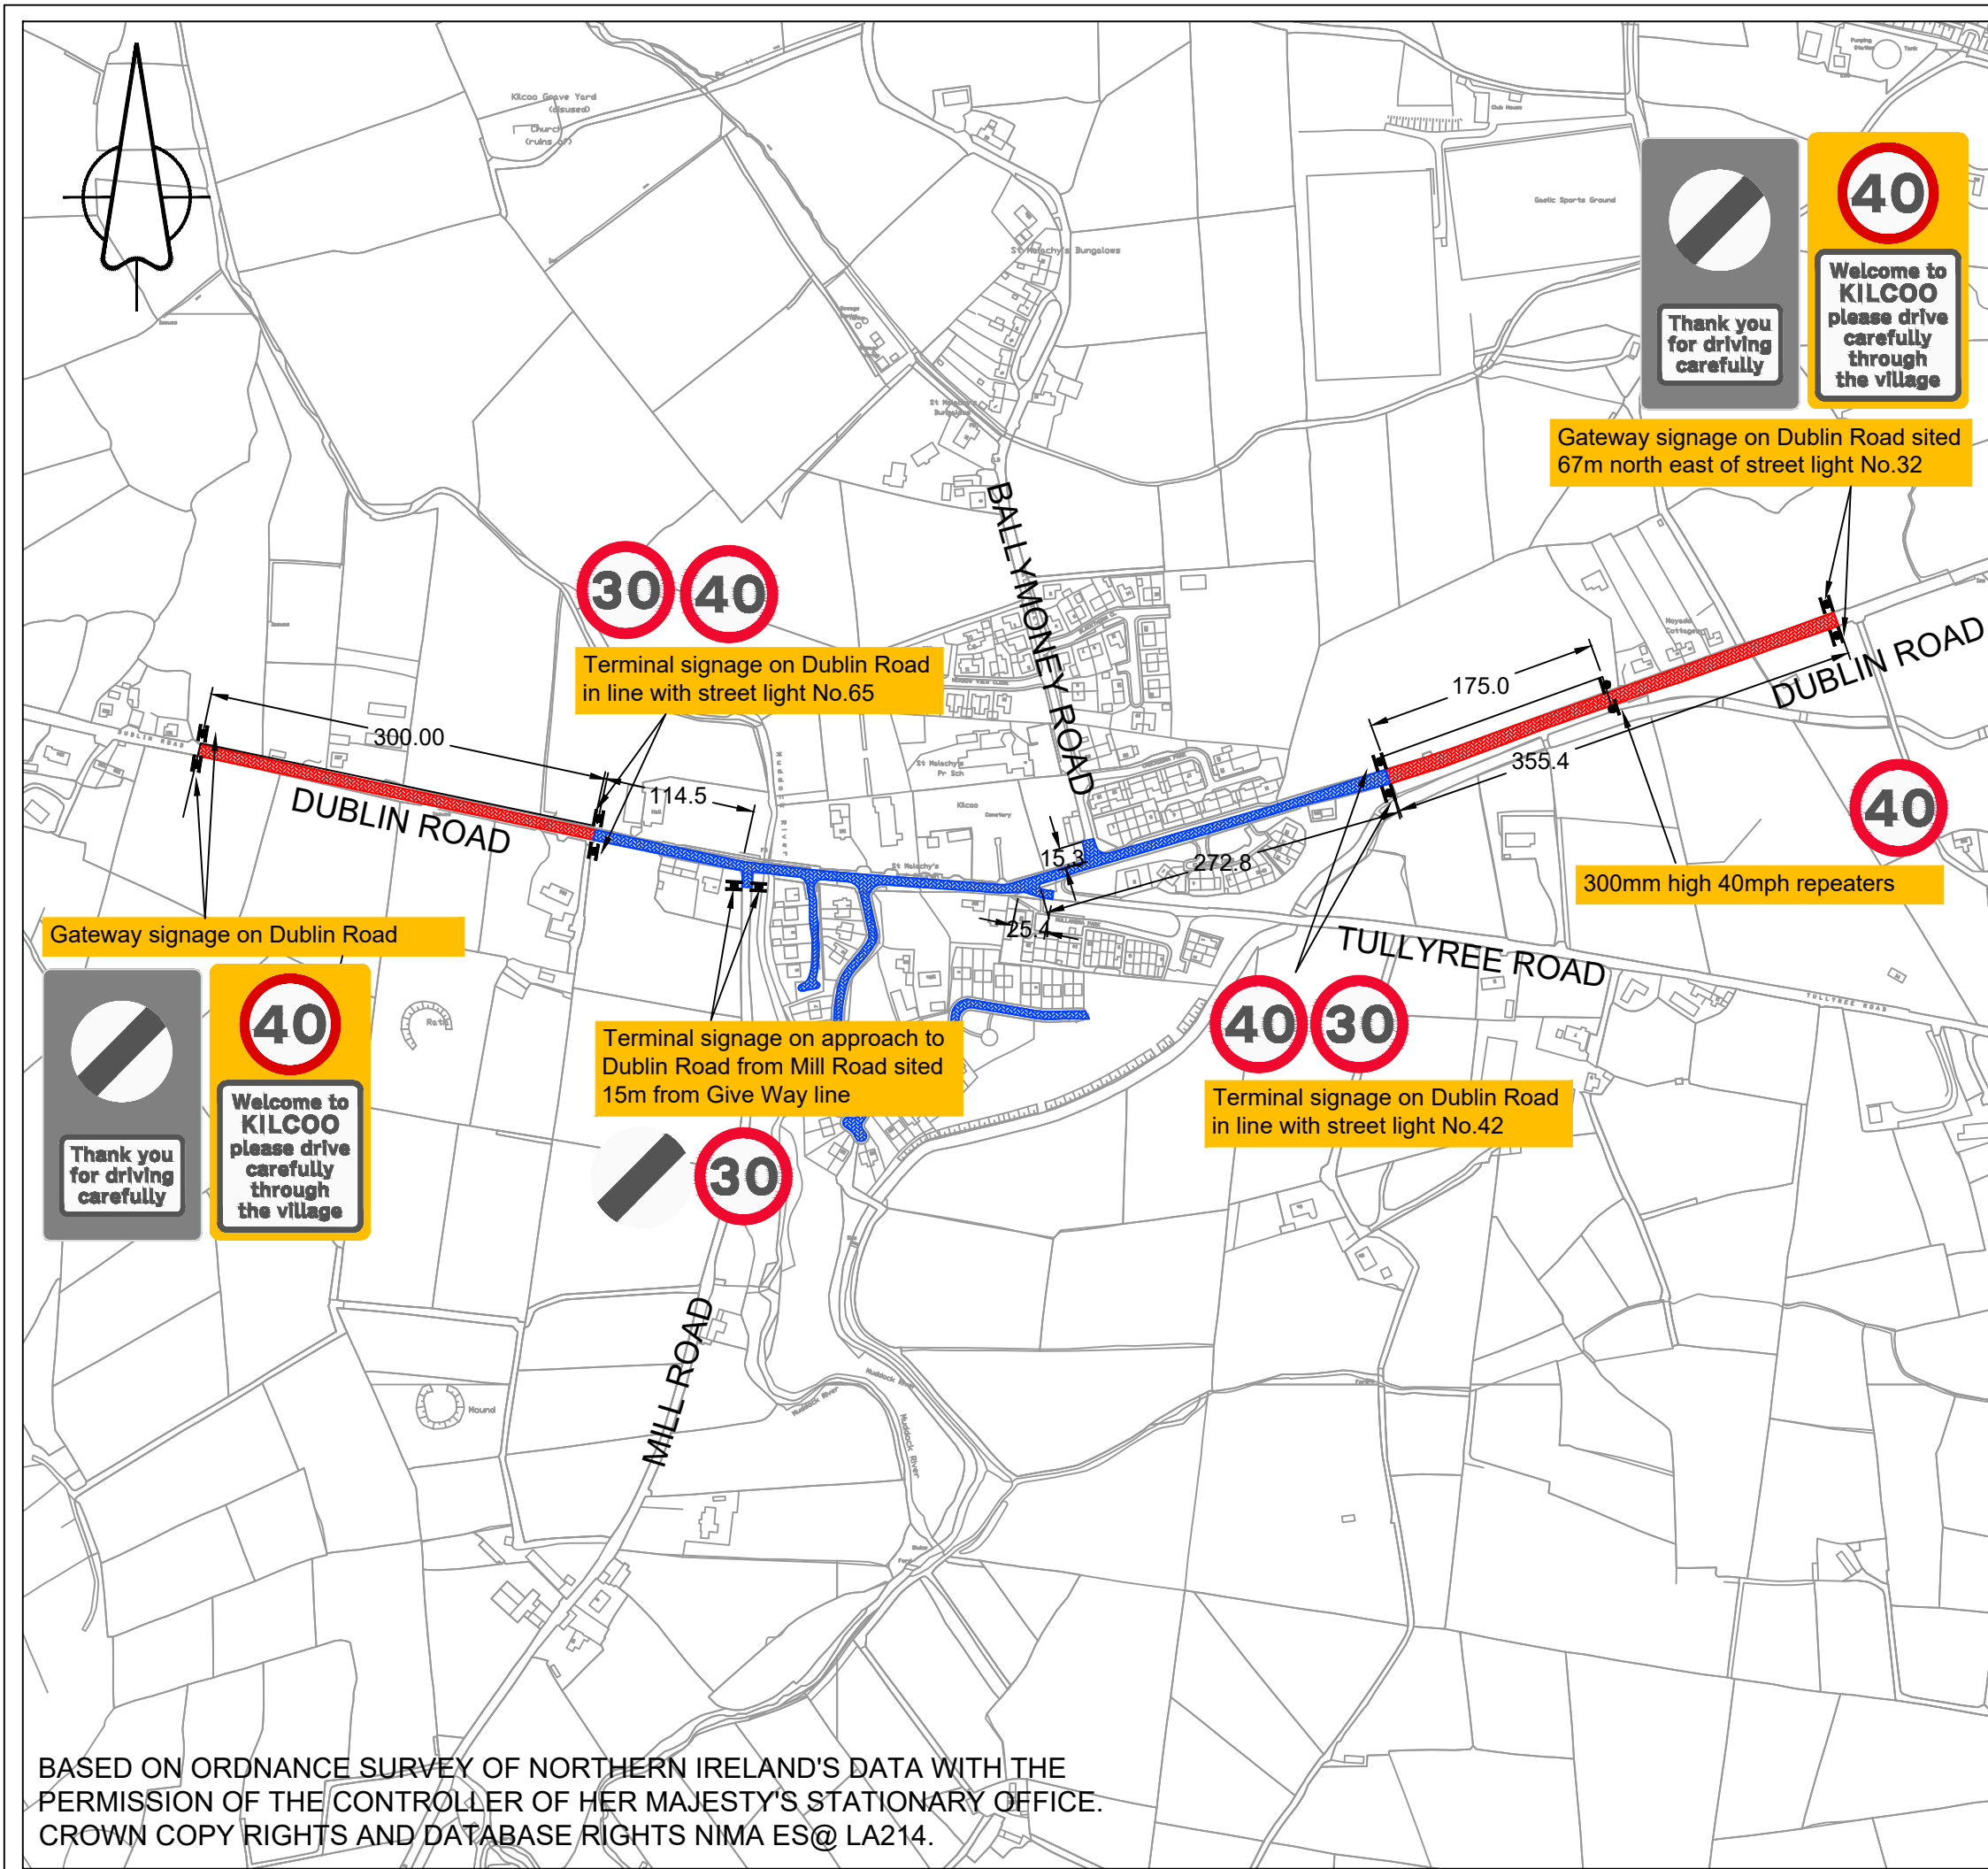

KEY

Proposed extents of 30mph restriction

Proposed extents of 40mph restriction

NO.	REVISION	DATE

Project:

KILCOO
30MPH SPEED LIMIT

Title:

PROPOSED 30MPH & 40MPH
EXTENTS AND
SIGNAGE LOCATIONS

FILE NO.		DESIGNED	DH	Date:	30/03/22
DRAWN	DH	CHECKED	TM	Date:	30/03/22
TRACED		APPROVED	JK	Date:	30/03/22

Drg. No.

TM-RK-22-12-01

Revision

-

Scales:

Scale 1 : 5000 at A3

DfI-ROADS

Southern Division

Traffic, Transportation & Network Development

Rathkeltair House

Market Street

Downpatrick

BT30 6AJ

Telephone: 028 44 618269

Email: tninddownpatrick-infrastructure-ni.gov.uk

Department for

Infrastructure

www.infrastructure-ni.gov.uk

Crown Copyright Reserved

BASED ON ORDNANCE SURVEY OF NORTHERN IRELAND'S DATA WITH THE PERMISSION OF THE CONTROLLER OF HER MAJESTY'S STATIONARY OFFICE. CROWN COPY RIGHTS AND DATABASE RIGHTS NIMA ES@ LA214.