





Street Name	Permit	Pay & Display	Disabled	10 Min Limit
Botanic Court	0	0	0	0
Carmel Street	0	15	0	0
College Green	0	37	0	0
College Park Avenue	31	0	0	0
Rugby Parade	16	0	0	0
Rugby Road	58	26	0	7
Rugby Street	12	0	0	0
University Avenue	0	34	0	0
College Park	0	7	0	0
Total	117	119	0	7

**NOTES**

- Operating times for restrictions - 8AM to 6PM, Monday to Friday except the loading bay which operates 7AM - 6PM.
- This drawing represents both 'Pay & Display' and Permit Holders parking.
- No attempt should be made to scale from the drawing.
- The dimensions shown within this drawing, are from surveys carried out on site and may not match the Ordnance Survey Basemap dimensions.
- Signage will be provided in accordance with the Traffic Signs Regulations (Northern Ireland) 1997.
- Residents are permitted to park in the 'Pay & Display' (Mixed Use) parking bays at any time.

**KEY**

- Proposed No Waiting Markings (Traffic Signs Manual Reference 1018.1)
- Permit Parking Bays
- Pay & Display Parking Bays, maximum stay 2 hours, no return within 1 hour
- Parking Bay maximum stay 10 minutes, no return within 1 hour
- Proposed Loading Bay
- Site Boundary
- BS Bus Stop
- Location of Tree
- Location of Existing Telegraph Pole
- Location of Existing Street Light
- Location of Existing Traffic Sign
- Location of Public Telephone Box

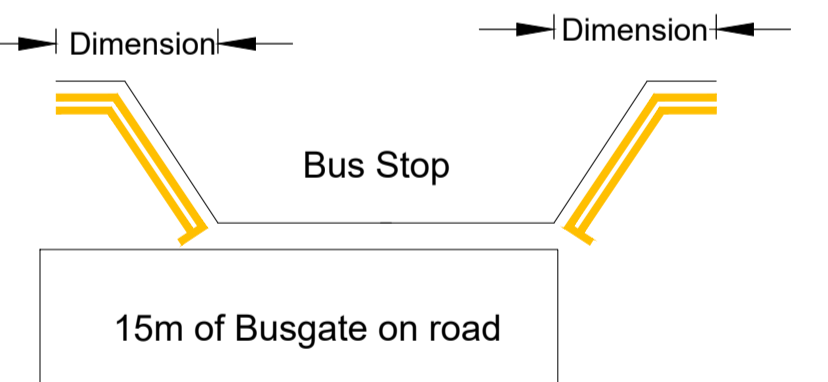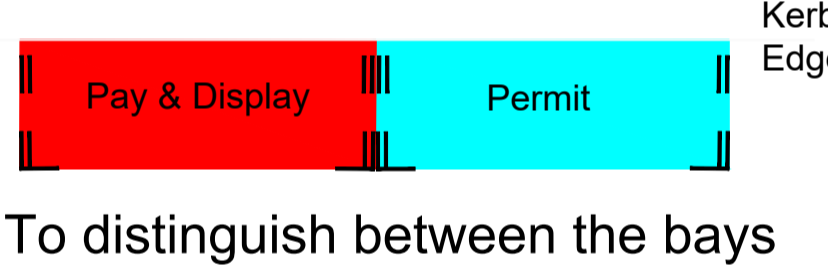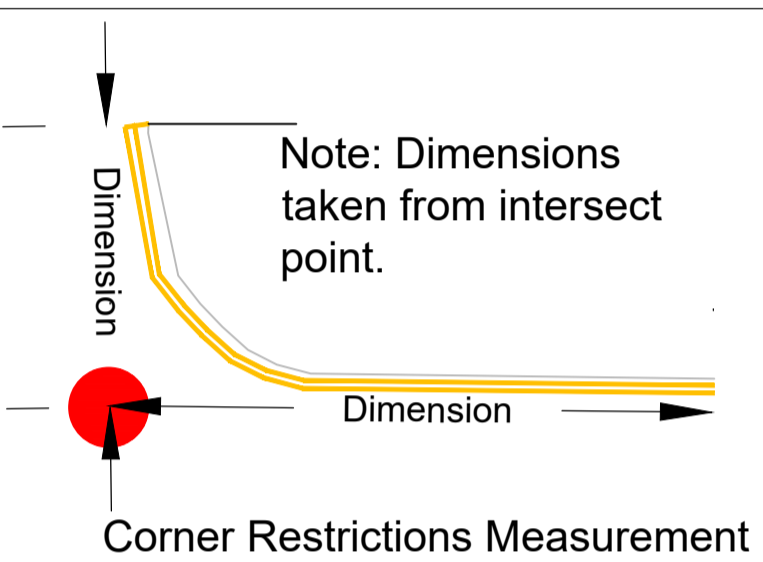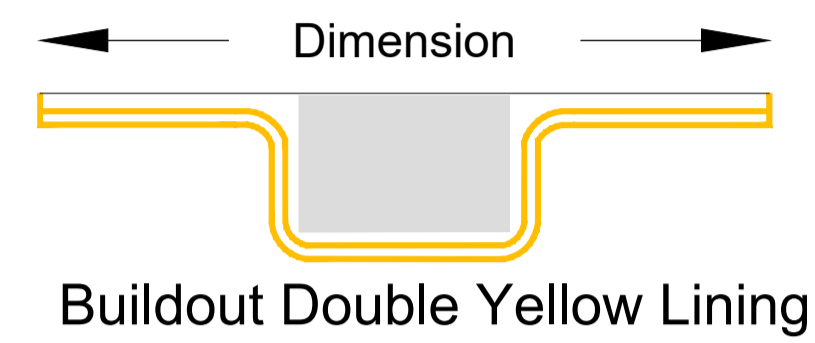

T	Table of bay totals revised	GT	3/10/17	
R	Boundary revised at College Park, Botanic Court removed	GT	25/9/17	
Q	Parking table and dimensions update	MP	JR	08/10/14
P	Minor changes to layout and Loading Bay	PQ	JR	07/10/14
O	University Avenue geometry Amendments	IMP	JR	01/10/14
N	Dimension amendment & Minor Layout Amendments	JR	MB	26/09/14
M	Bus stop and DYL amendment	JR	MB	19/09/14
L	Amend parking colours & new labels	JR	MB	05/08/14
K	Amendment to Parking Bay Colours	JR	MB	04/07/14
J	Reflects on-site set out dimensions	JR	MB	25/06/14
I	Yellow line regs for buildouts & gateways	JR	MB	13/06/14
H	Amend Rugby Parade and Build outs	JR	MB	05/06/14
G	Amendment to 16.5 m bay	IM	MB	28/03/14
F	Amendment to parking restrictions	IM	MB	22/10/13
E	Amended to account for alley gates	IM	MB	30/08/13
D	Amendment to College Park	IM	MB	17/06/13
C	Rugby Road P & D bays removed.	MB	AM	22/05/13
B	Rugby Court removed.	AM	RM	22/05/13
A	Parking bays added.	AM	RM	22/05/13
Rev	Revision details	Chkd	Appd	Date

Drawn: NM	Preliminary
Design: CM	For comment
Chkd: AM	For tender
Appd: RM	For construction
Date: Oct 2017	As constructed

Client  
DRD TransportNI  
EASTERN DIVISION  
HYDEBANK  
4 HOSPITAL ROAD  
BELFAST BT8 8JL (028) 9025 3000

Project Name  
**Rugby Road Residents Parking**

Drawing Title  
**RPE02 Rugby Road / College Park Avenue, Belfast**

Original Drawing Size : A1 Dimensions : m  
Scale : 1:250 Copyright © Arney

Drawing No  
**401034-H-D-103** Rev  
**U**

SDS Drawing Version 2