


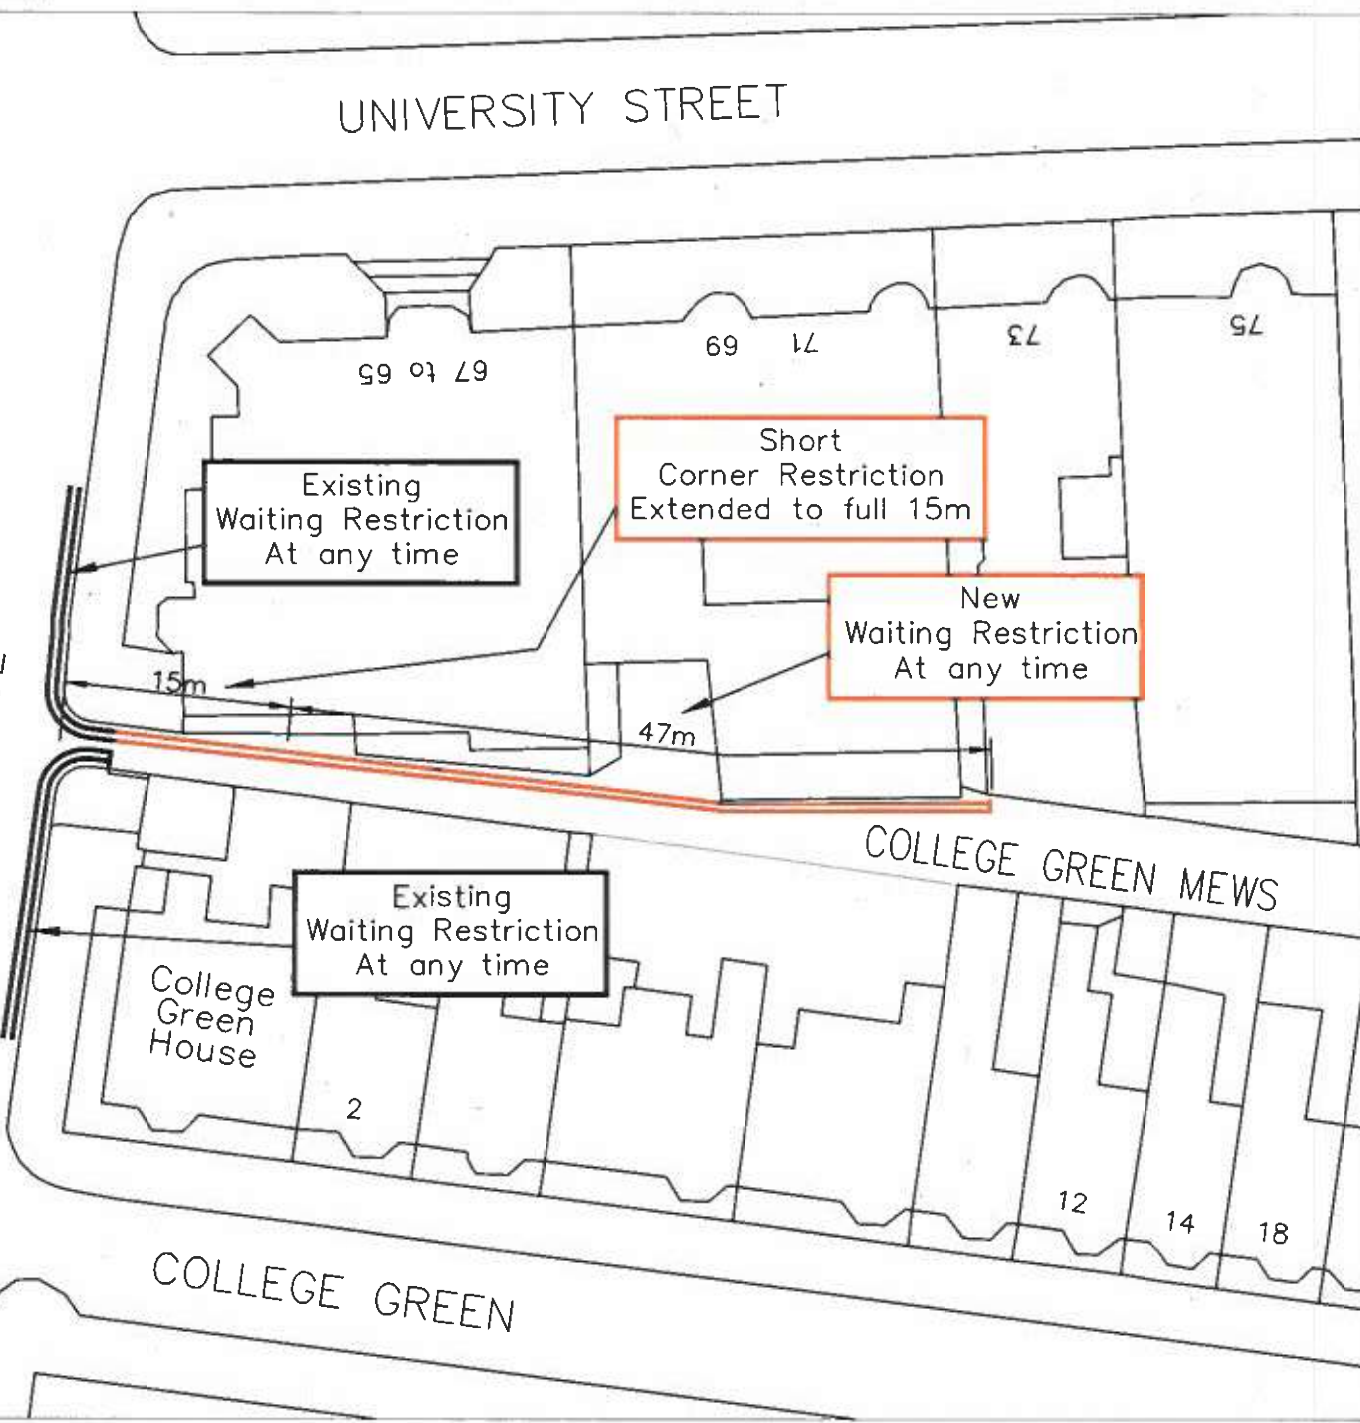

UNIVERSITY STREET

BOTANIC AVENUE



NO.	REVISION	DATE
<p>'Based upon Ordnance Survey of Northern Ireland's data with the permission of the controller of Her Majesty's Stationary Office, © Crown copyright and database rights NIMA ES&LA214' 'Unauthorised reproduction infringes © Crown copyright and may lead to prosecution or civil proceedings'</p>		
<p>Project</p> <p>COLLEGE GREEN MEWS BELFAST</p>		
<p>Title</p> <p>WAITING RESTRICTION At any time</p>		
FILE NO.	DESIGNED	date NOV 23
DRAWN	CHECKED	date
TRACED	APPROVED	date
Dwg. No.	Revision	

Scales 1:500

Eastern Division
 Annex 7
 Castle Buildings
 Stormont Estate
 Belfast
 BT4 3SQ

Telephone: 0300 200 7893
 Textphone: 028 90540022

