


Org. No.

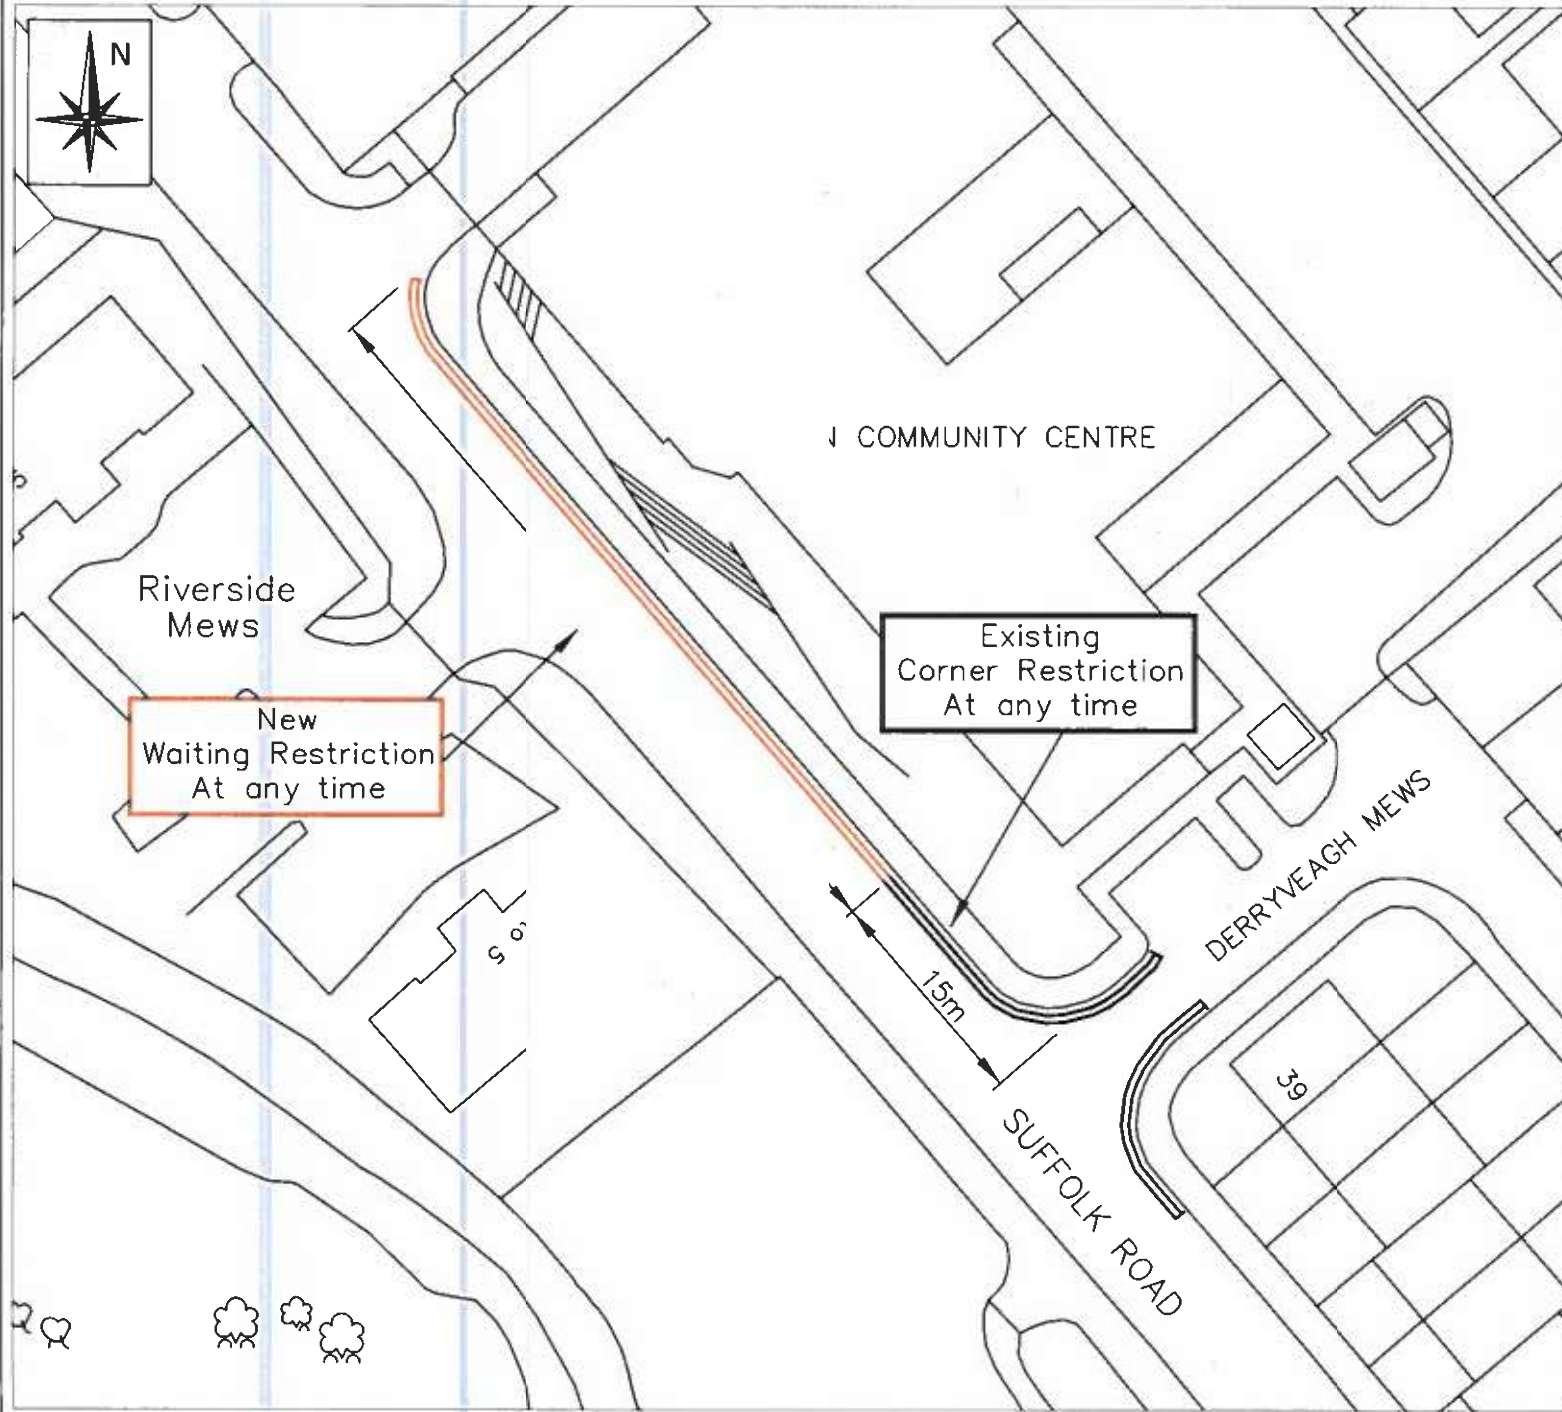

NO.	REVISION	DATE
-----	----------	------

Based upon Ordnance Survey of Northern Ireland's data with the permission of the controller of Her Majesty's Stationary Office.
 © Crown copyright and database rights NIMA ES&LA214.
 'Unauthorised reproduction infringes © Crown copyright and may lead to prosecution or civil proceedings'.

Project
**SUFFOLK ROAD
 AT
 GLEN COMMUNITY CENTRE**

Title
**WAITING RESTRICTION
 At any time**

FILE NO.	DESIGNED	date	OCT 23
DRAWN	CHECKED	date	
TRACED	APPROVED	date	
Org. No.			Revision

Scales 1:500

Eastern Division
 Annex 7
 Castle Buildings
 Stormont Estate
 Belfast
 BT4 3SQ
 Telephone: 0300 200 7893
 Textphone: 028 90540022