

| | | |
|-----|----------|------|
| NO. | REVISION | DATE |
| | | |

- KEY**
- No waiting corner restriction (Double Yellow Lines)
 - No waiting at any time (Double Yellow Lines)

Project
U6007 MEADOWLANDS ESTATE DOWNPATRICK

Title
PROPOSED EXTENSION TO "NO WAITING AT ANY TIME" PARKING RESTRICTIONS

| | | | |
|----------|----------------------|-----|------------|
| FILE NO. | DESIGNED | GKT | Rev Nov-18 |
| DRAWN | CHECKED | | |
| TRACED | APPROVED | | Rev |
| Dis. No. | TMD/16/03-CON | | Rev |

Scale
1:1000 @ A4


transportni
Southern Division

Traffic & Network Development
Rathkelair House
Market Street
Downpatrick
BT30 8AJ

Tel: 028 4481 8269
Email: trnd@downpatrick.infrastructure-ni.gov.uk
Web: www.infrastructure-ni.gov.uk

Department for
Infrastructure
www.infrastructure-ni.gov.uk

This material is based upon Crown Copyright and is reproduced with the permission of Land and Property Services under delegated authority from the controller of Her Majesty's Stationery Office. © Crown copyright and database rights HMA ESALA214.

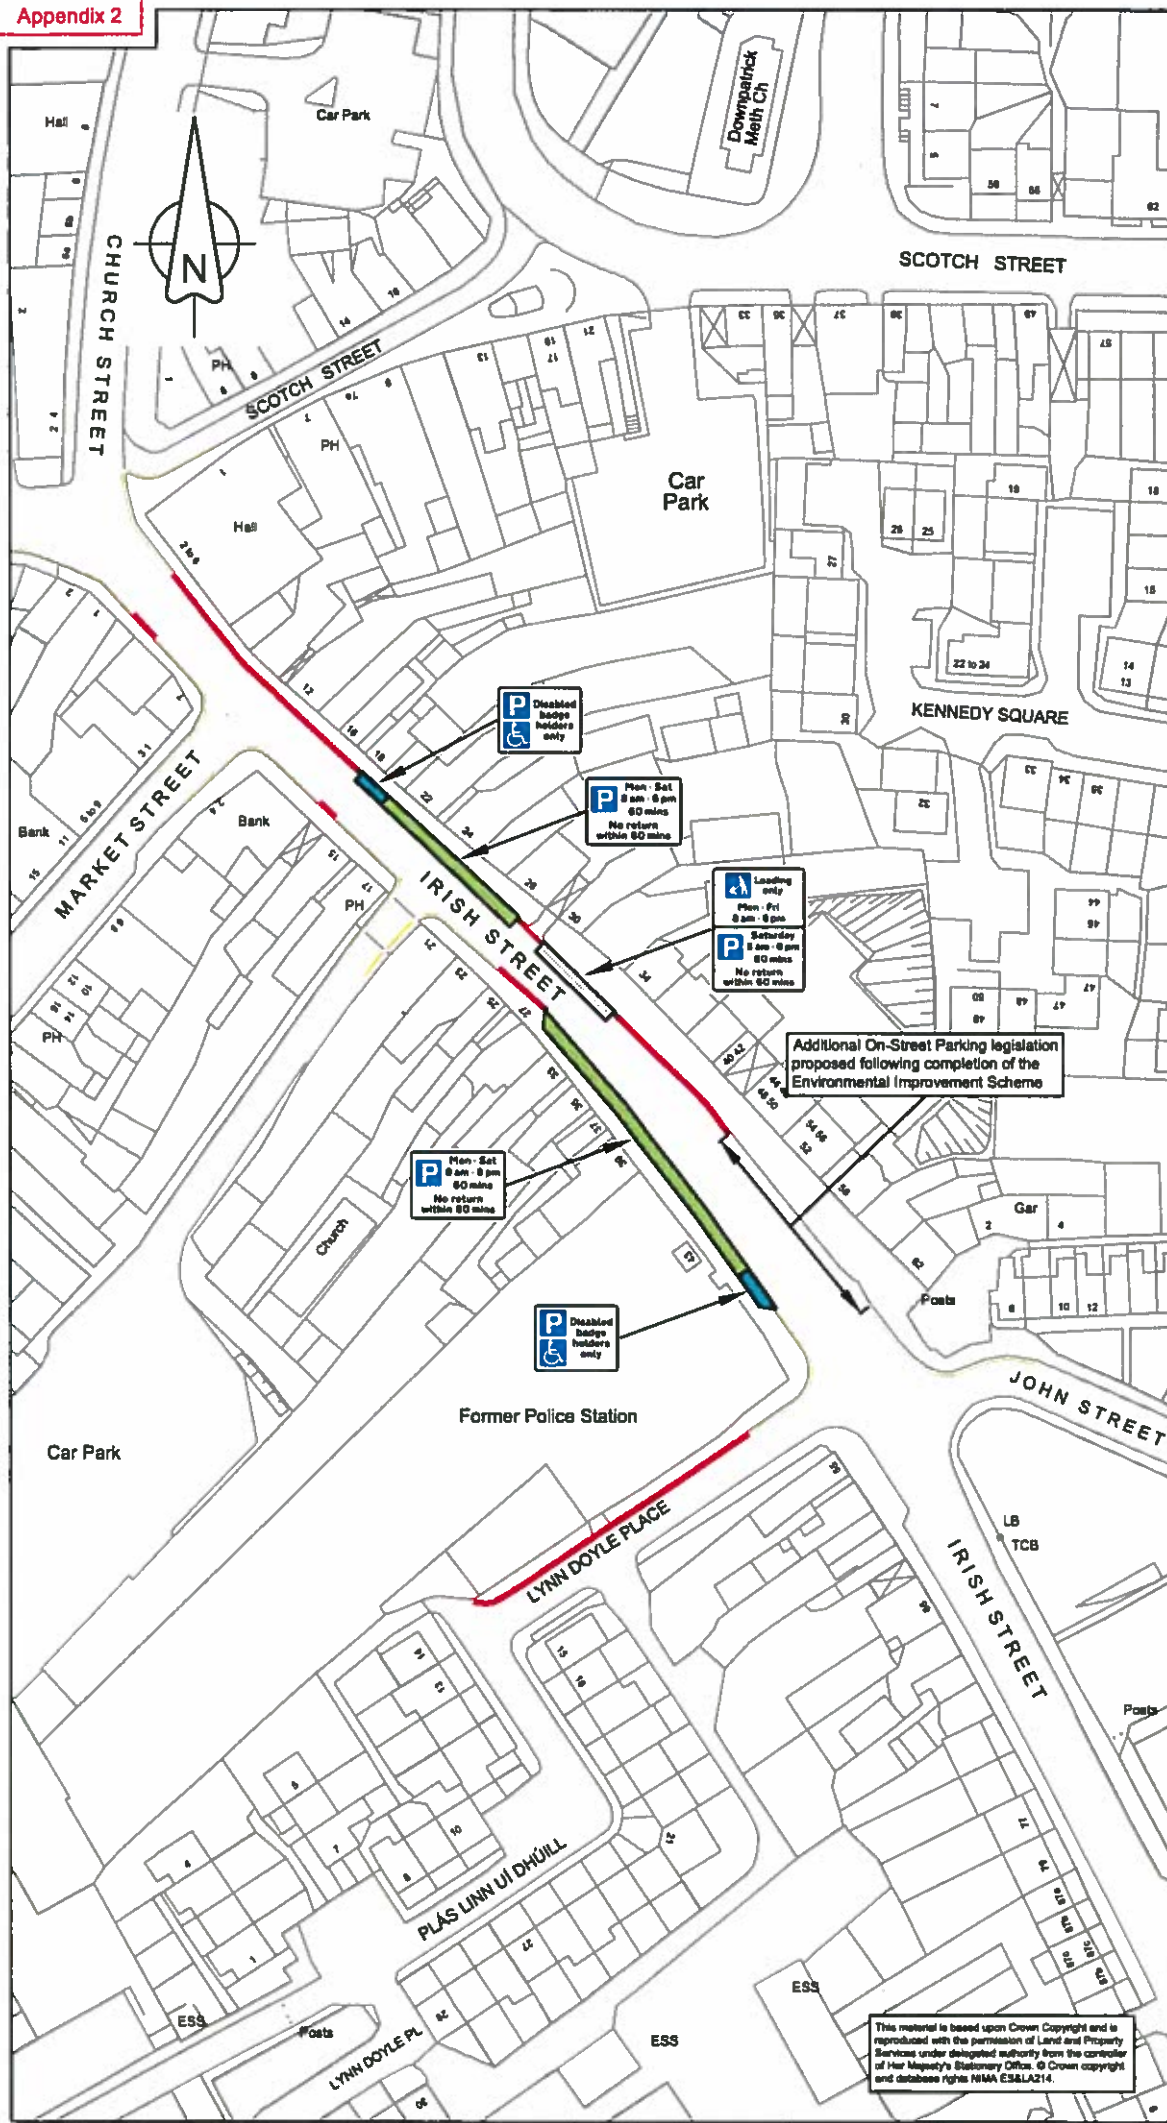

KEY

- No waiting corner restriction (Double Yellow Lines)
- No waiting at any time (Double Yellow Lines)
- Limited waiting Mon to Sat 8am - 6pm No return within 60 mins
- Loading only Mon - Fri 8am to 9pm / Limited waiting Sat 8am - 6pm No return within 60 mins
- Accessible Parking Bay Blue badge holders only

**IRISH STREET & LYNN DOYLE PLACE
DOWNPATRICK**

**PROPOSED ON-STREET
PARKING RESTRICTION
AMENDMENTS**

| | | | |
|----------|-----------|-----|--------|
| FILE NO. | DISCLOSED | GKT | Jan-17 |
| DRAWN | CHECKED | | |
| TRACED | APPROVED | | |

Doc No: **TMD/17/01-CON**

Scale: **1:1250 @ A4**

**transportni
Southern Division**

Traffic & Network Development
Rathkealfair House
Market Street
Downpatrick
BT30 6AJ

Tel: 028 4461 8269
Email: trnd@transportni.gov.uk
Web: www.infrastructure-ni.gov.uk



This material is based upon Crown Copyright and is reproduced with the permission of Land and Property Services under delegated authority from the controller of Her Majesty's Stationary Office. © Crown copyright and database right NMA ES&LA214.