



NO	REVISION	DATE

- Double Yellow Lines
- Parking Places
- Single Yellow Line
- Loading Bay
- Disabled Parking Bays

Cookstown New Parking Restrictions May 2018

FILE NO	DRAWN	CHECKED	DATE

Western Division

County Hall
 Drumragh
 Ave Omagh
 BT79 7AF



NO	REVISION	DATE


- Double Yellow Lines
- Parking Places
- Single Yellow Line
- Loading Bay
- Disabled Parking Bays

Cookstown New Parking Restrictions May 2018

FILE NO	DESIGNED	DATE
DESIGNED	CHECKED	DATE
TRACED	APPROVED	DATE
DRY FILE		APPROVED

Western Division

County Hall
 Drumragh
 Ave Omagh
 BT79 7AF

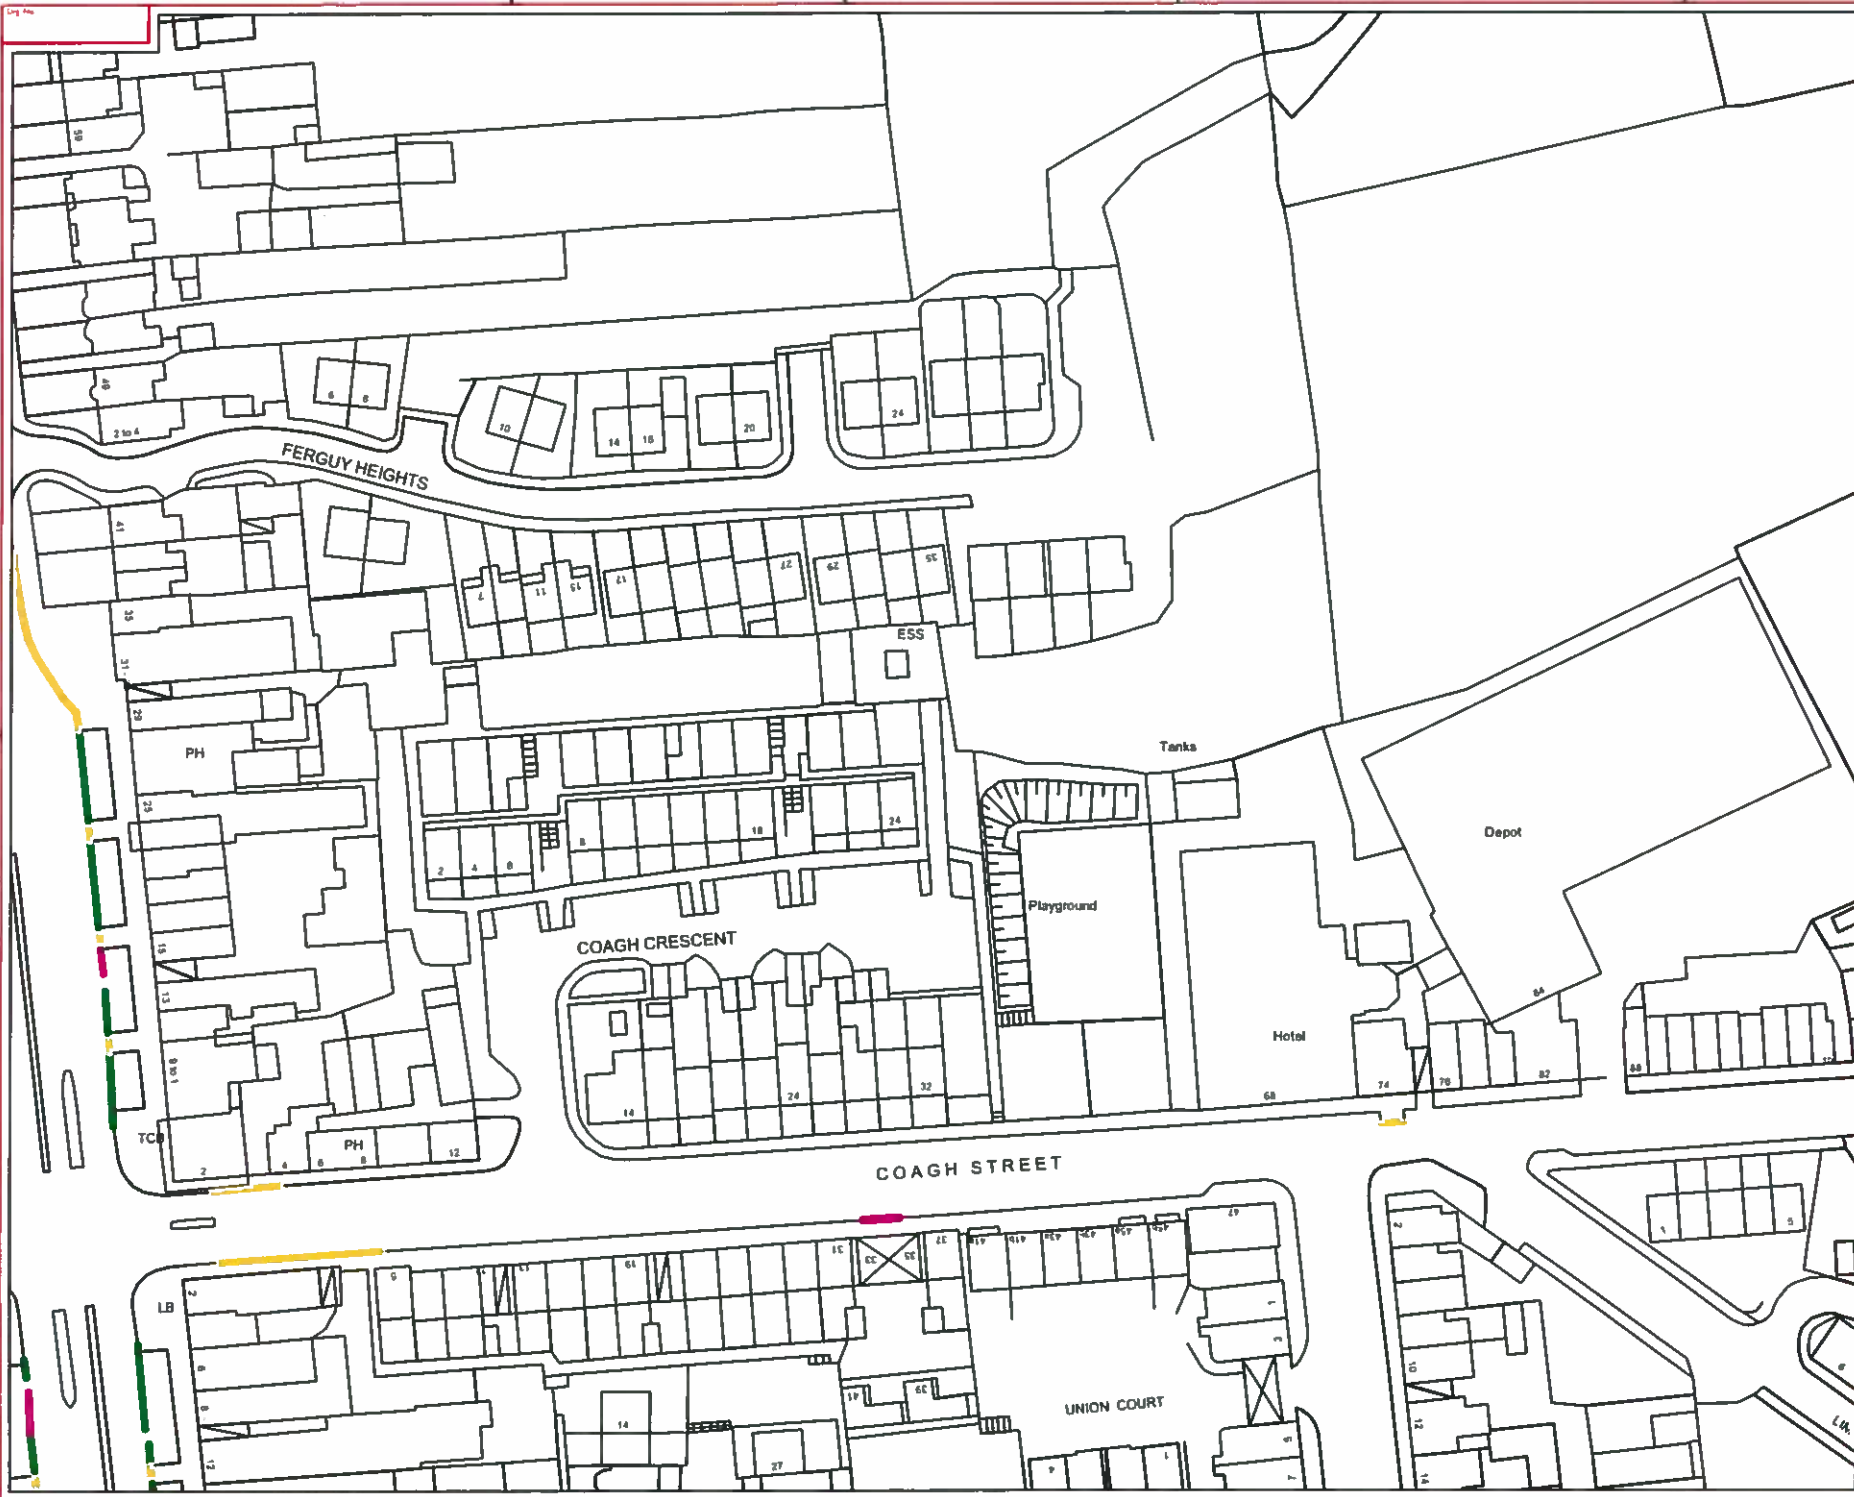

NO.	REVISION	DATE
-----	----------	------

- Double Yellow Lines
- Parking Places
- Single Yellow Line
- Loading Bay
- Disabled Parking Bays

Project

Title


Cookstown New Parking Restrictions May 2018

FILE NO.	DESIGNED	DATE
DRAWN	CHECKED	DATE
TRACED	APPROVED	DATE
DRG. NO.		REVISION

Scale

Western Division

County Hall
Drumragh
Ave Omagh
BT79 7AF

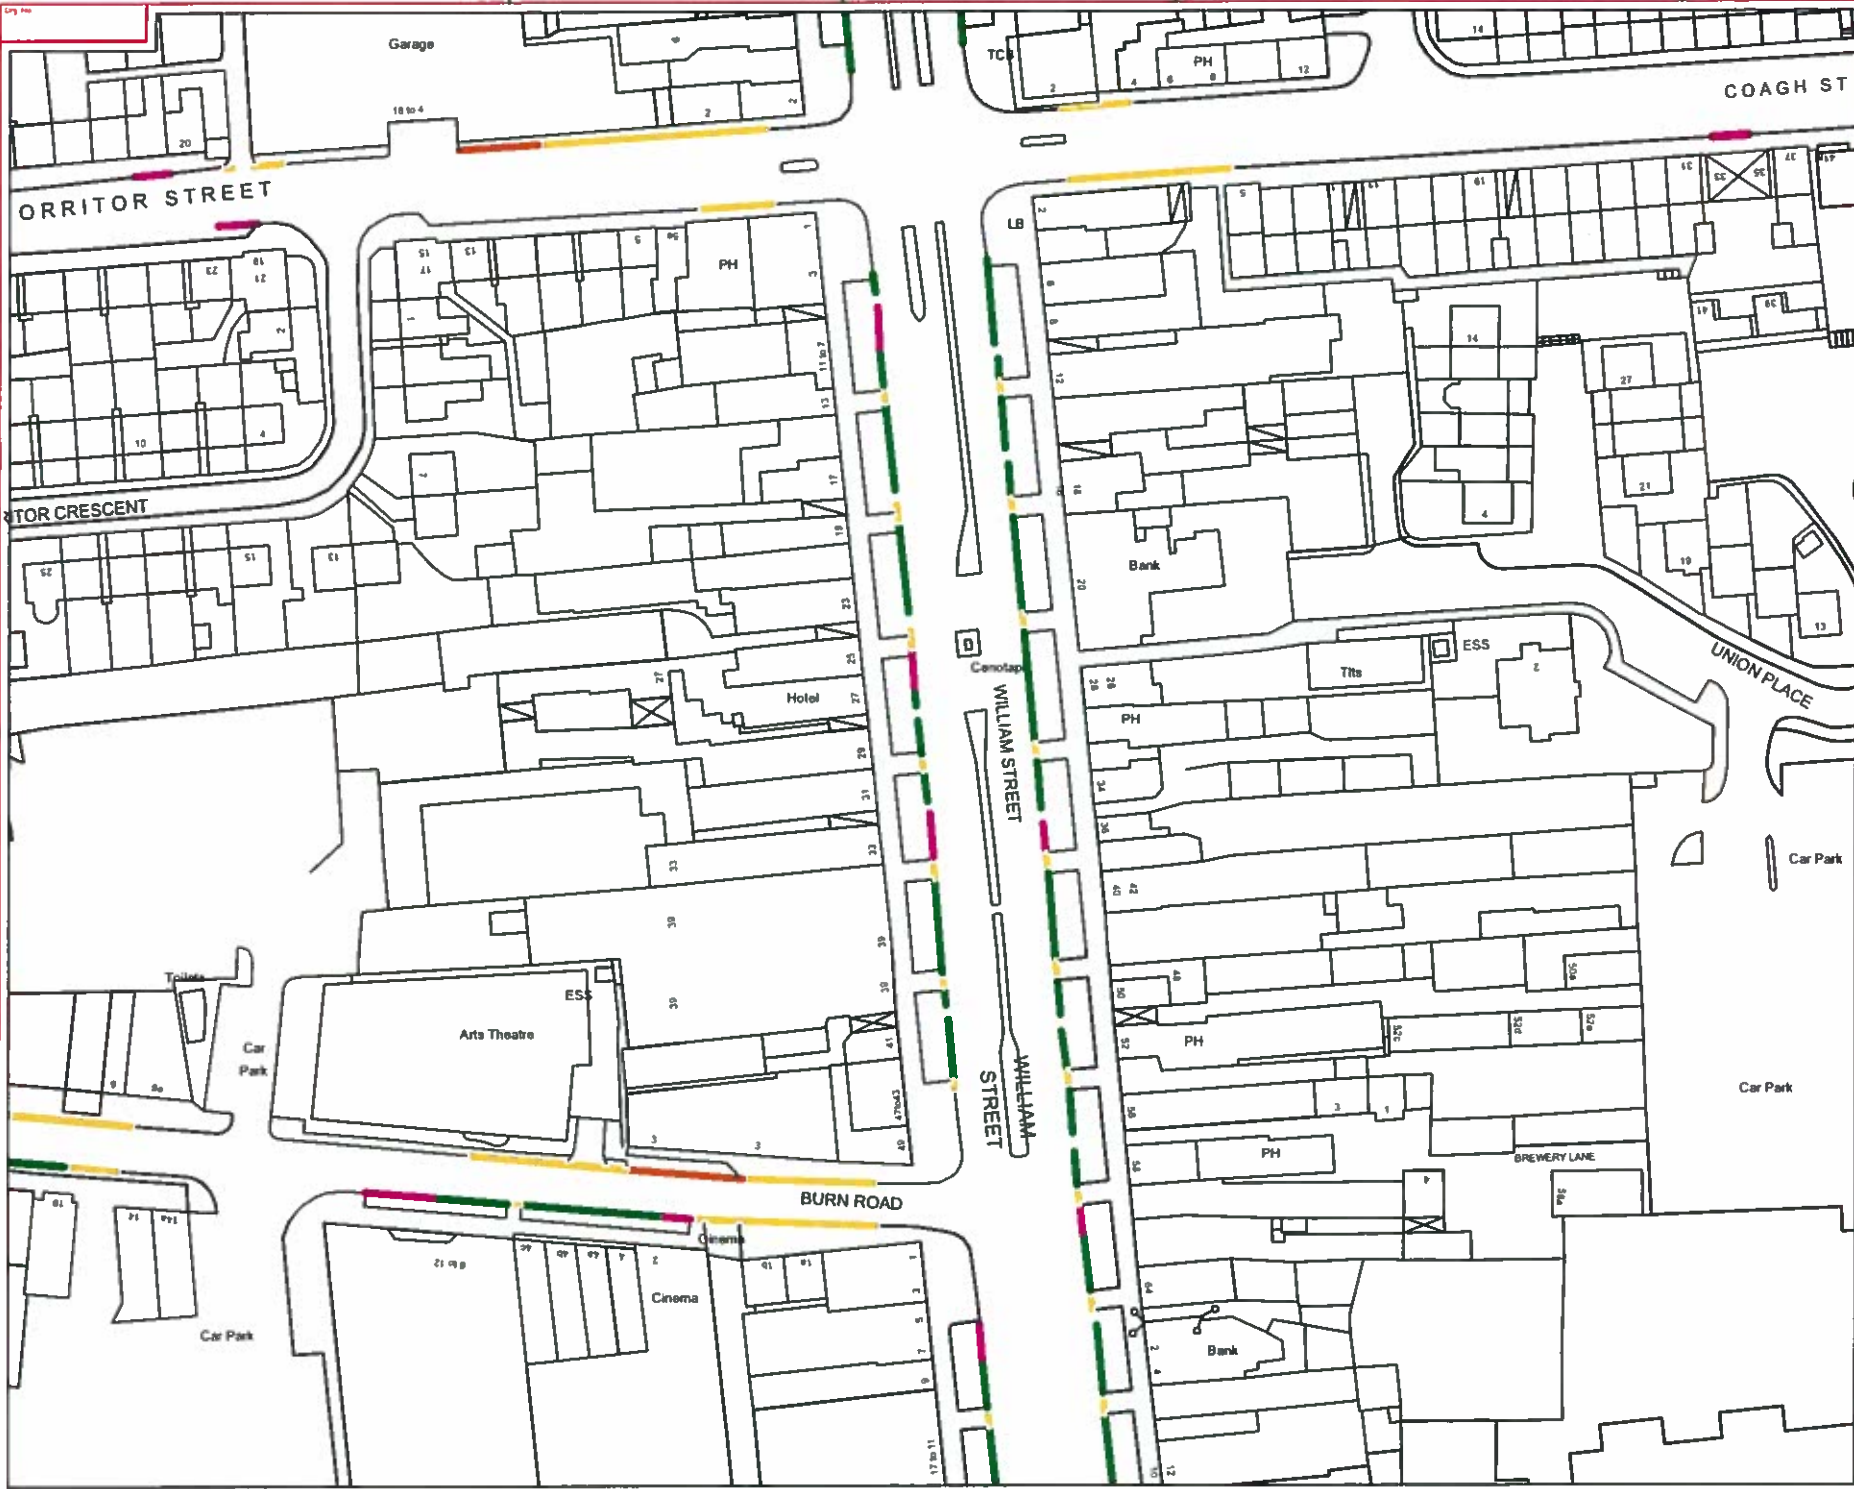

NO	REASON	DATE
	Double Yellow Lines	
	Parking Places	
	Single Yellow Line	
	Loading Bay	
	Disabled Parking Bays	


Cookstown New Parking Restrictions May 2018

PLANNED	DRAWN	CHECKED	DATE
TRACED	APPROVED	DATE	

Western Division

County Hall
 Drumragh
 Ave Omagh
 BT79 7AF

Telephone: 0286 6228 4111
 Fax: 0286 6228 4010
 Crown Copyright Reserved

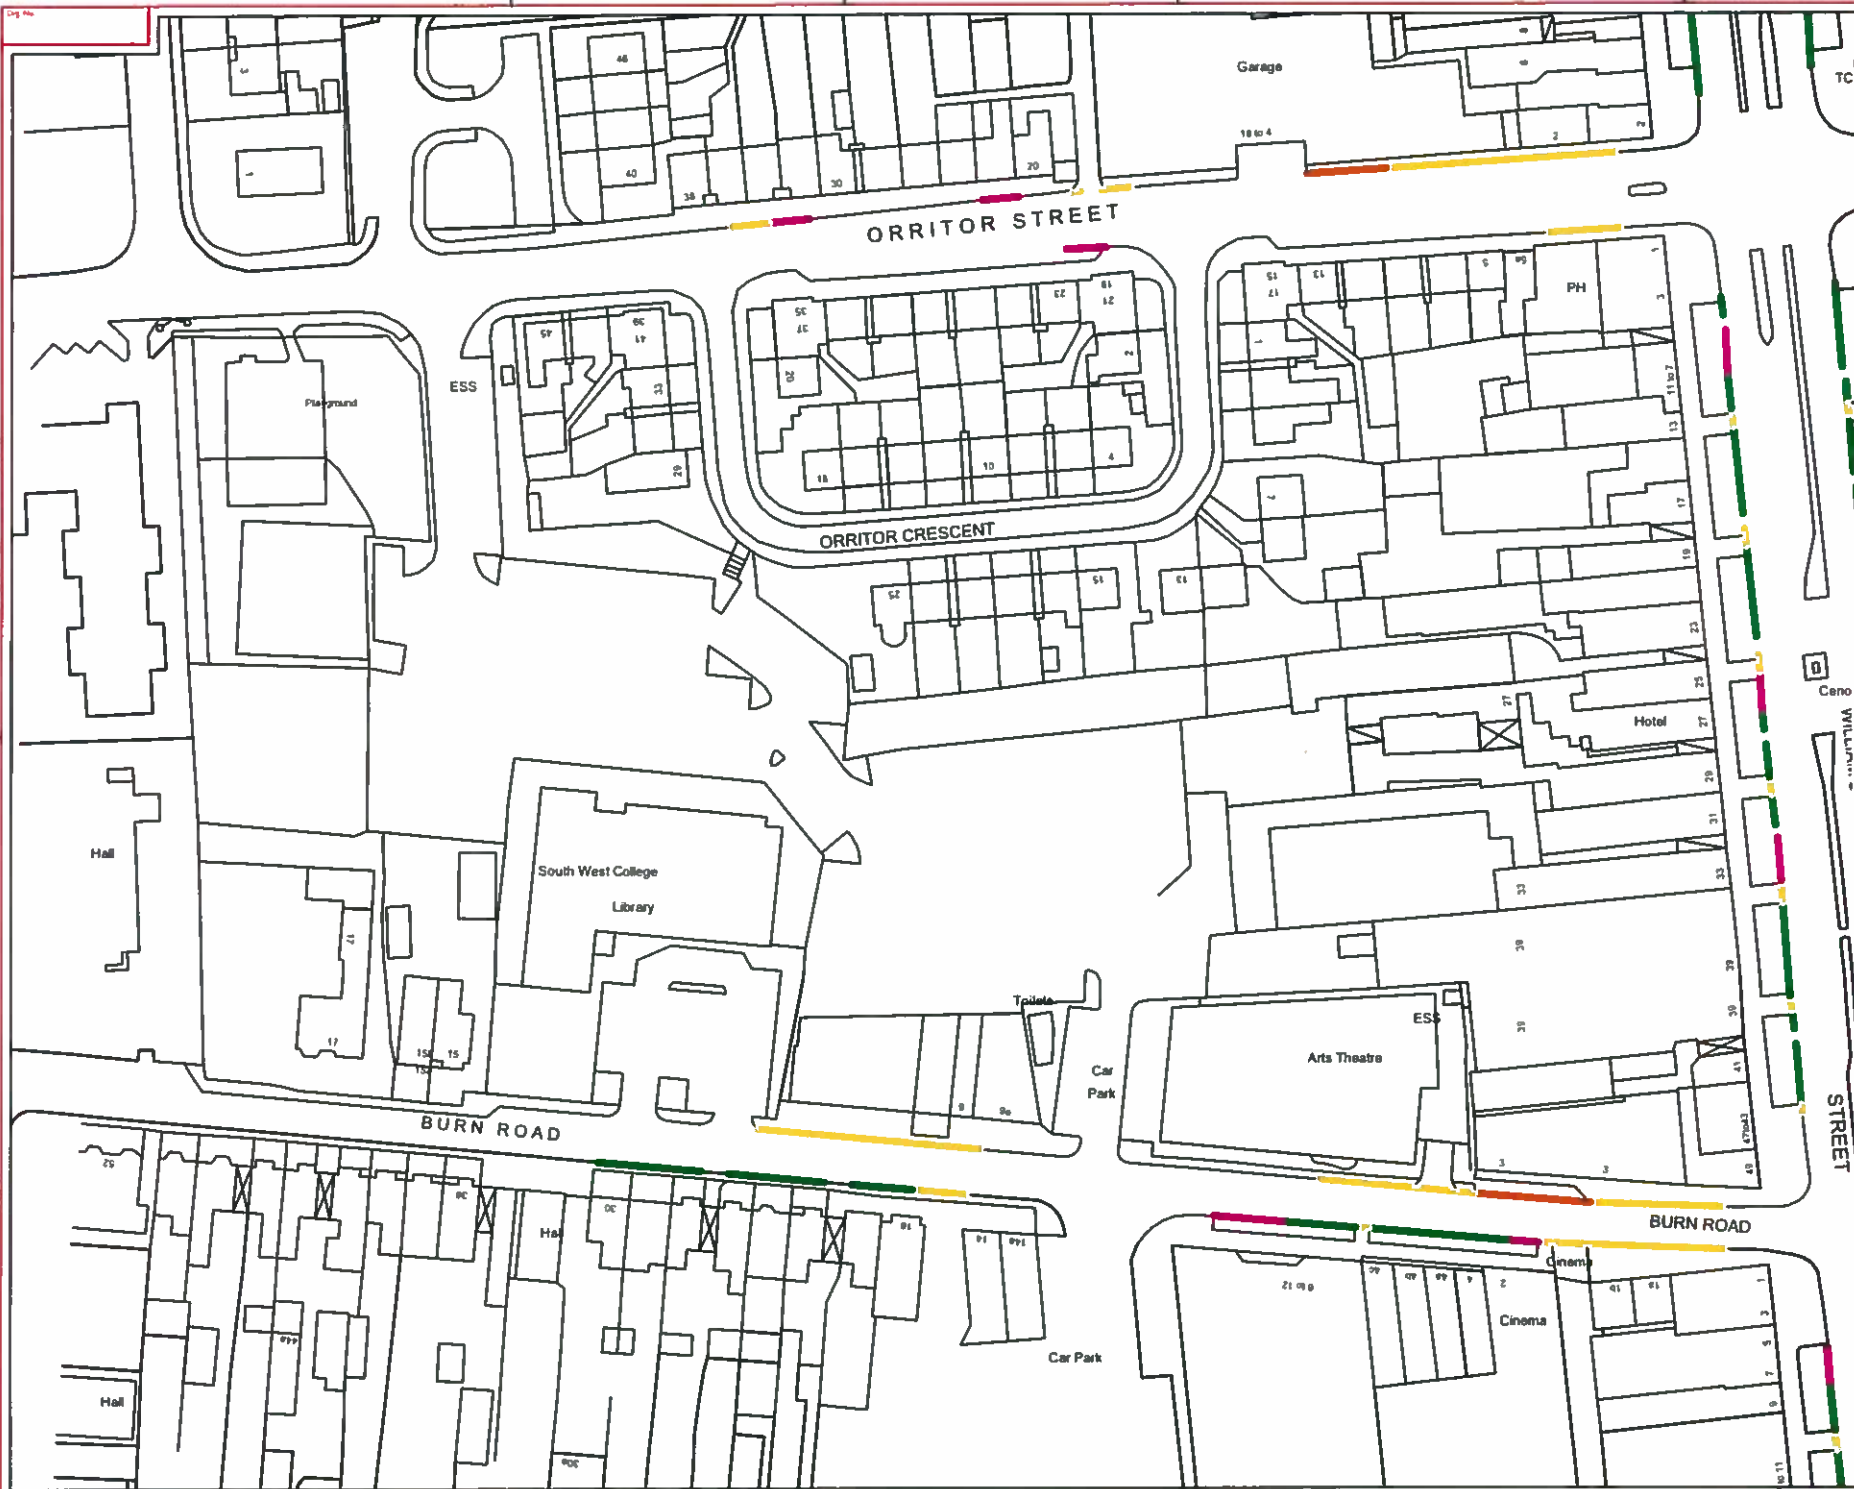


NO.	REVISION	DATE

- Double Yellow Lines
- Parking Places
- Single Yellow Line
- Loading Bay
- Disabled Parking Bays

Cookstown New Parking Restrictions May 2018

FILE NO.	DRAWN	CHECKED	DATE

Western Division
 County Hall
 Drumragh
 Ave Omagh
 BT79 7AF

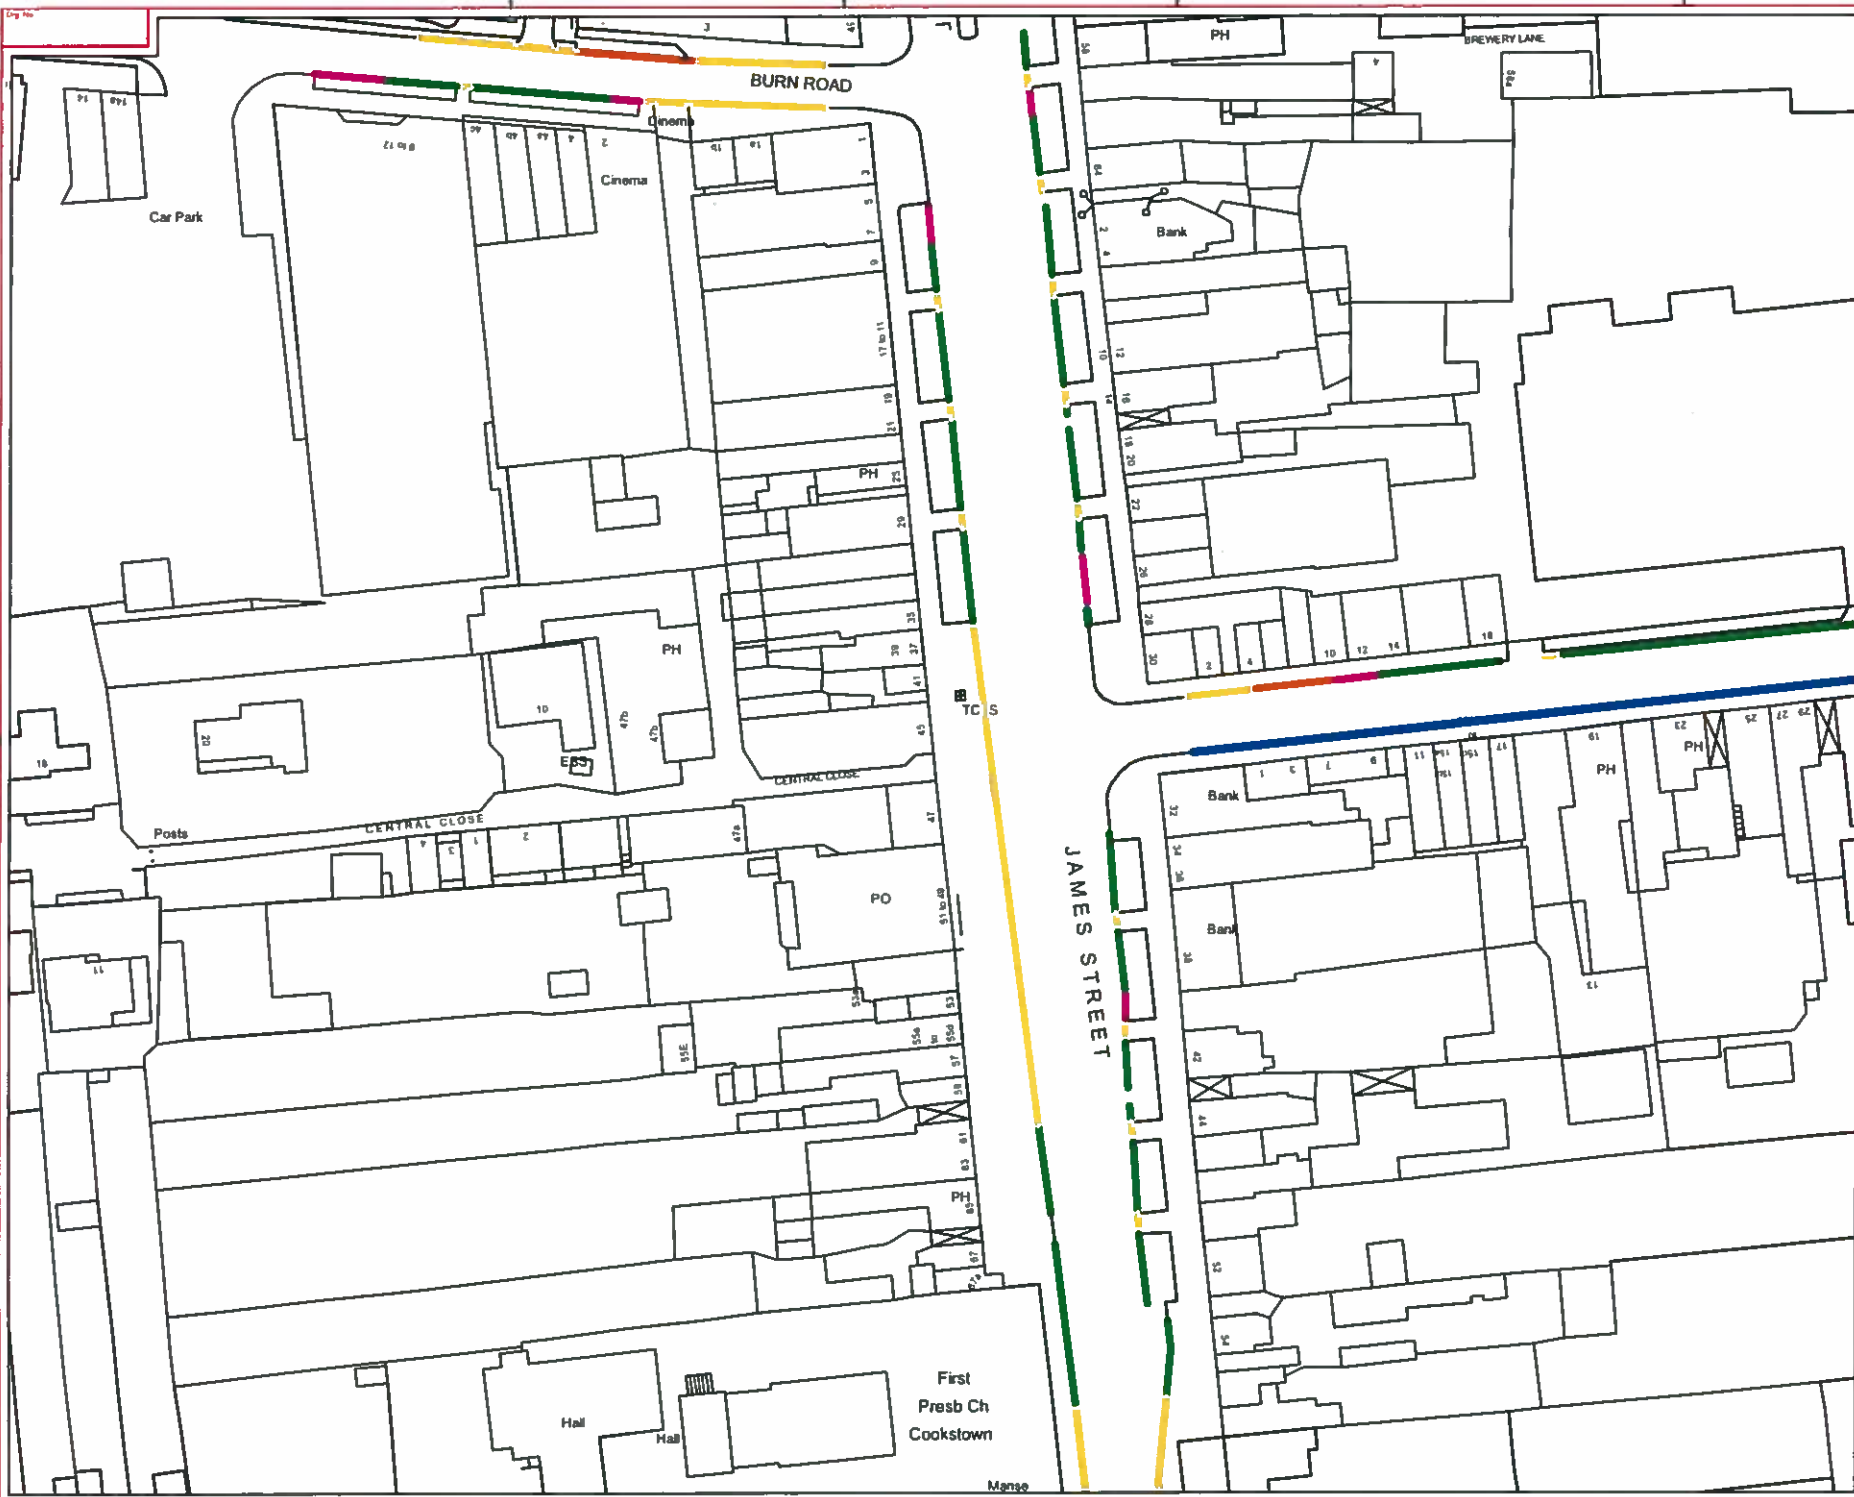

NO.	REVISION	DATE


- Double Yellow Lines
- Parking Places
- Single Yellow Line
- Loading Bay
- Disabled Parking Bays

Cookstown New Parking Restrictions May 2018		
FILED	DESIGNED	REV
DRAWN	CHECKED	REV
TRACED	APPROVED	REV
City No.	Revision	

Western Division

County Hall
Drumragh
Ave Omagh
BT79 7AF

Telephone: 0286 8235 4111
 Fax: 0286 8235 4800
 County Council Website

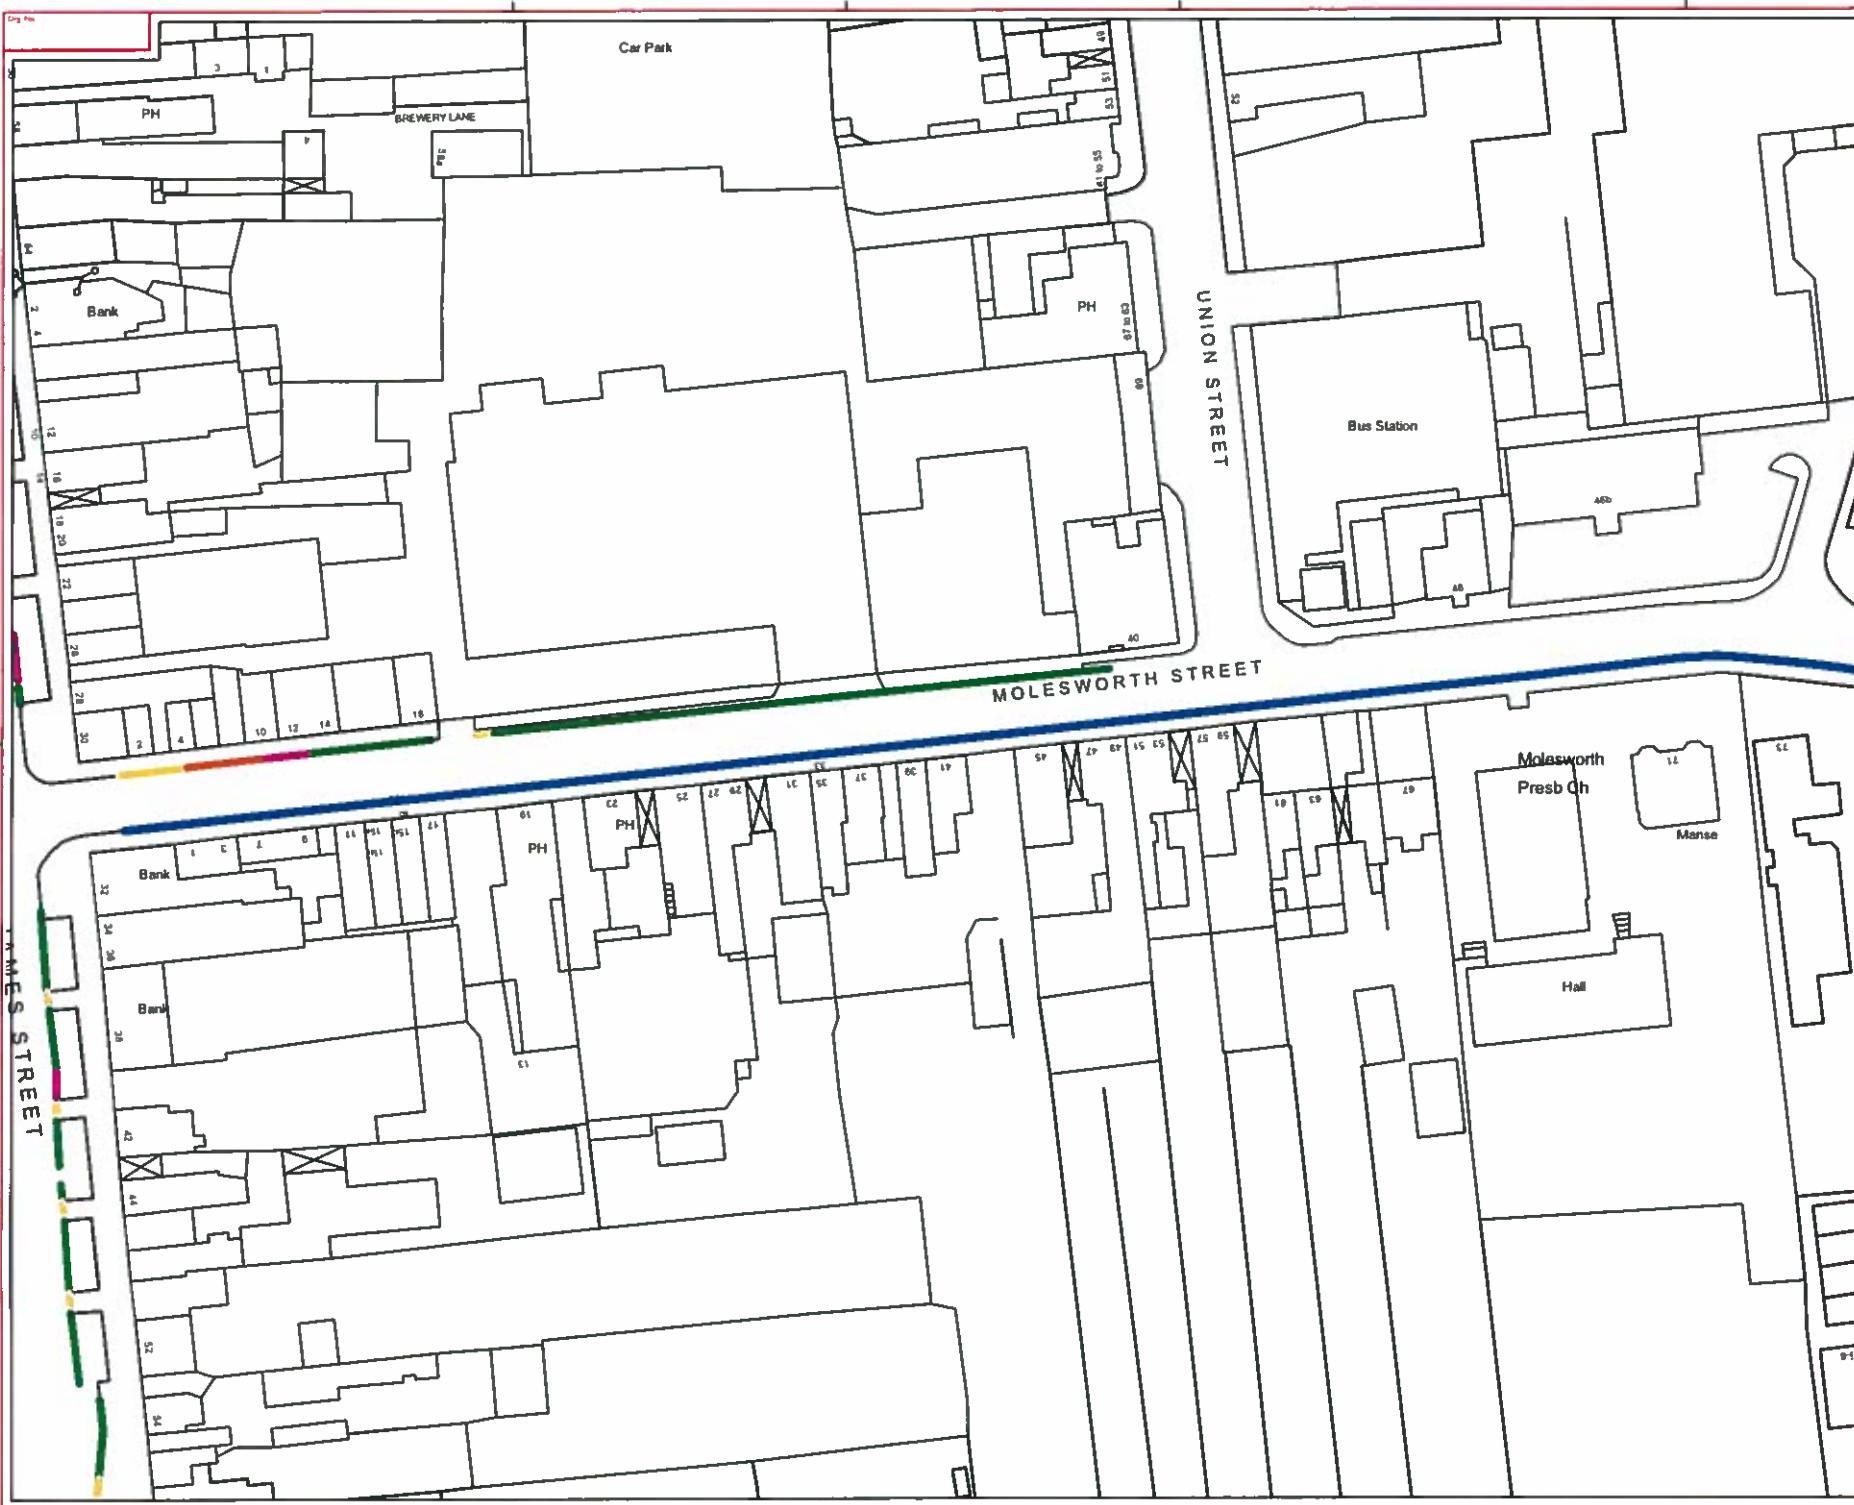

NO	REVISION	DATE

- Double Yellow Lines
- Parking Places
- Single Yellow Line
- Loading Bay
- Disabled Parking Bays


Cookstown New Parking Restrictions May 2018

FILE NO	DESIGNED	DATE
DRAWN	CHECKED	DATE
TRACED	APPROVED	DATE

City No. _____

Western Division

County Hall
 Drumragh
 Ave Omagh
 BT79 7AF

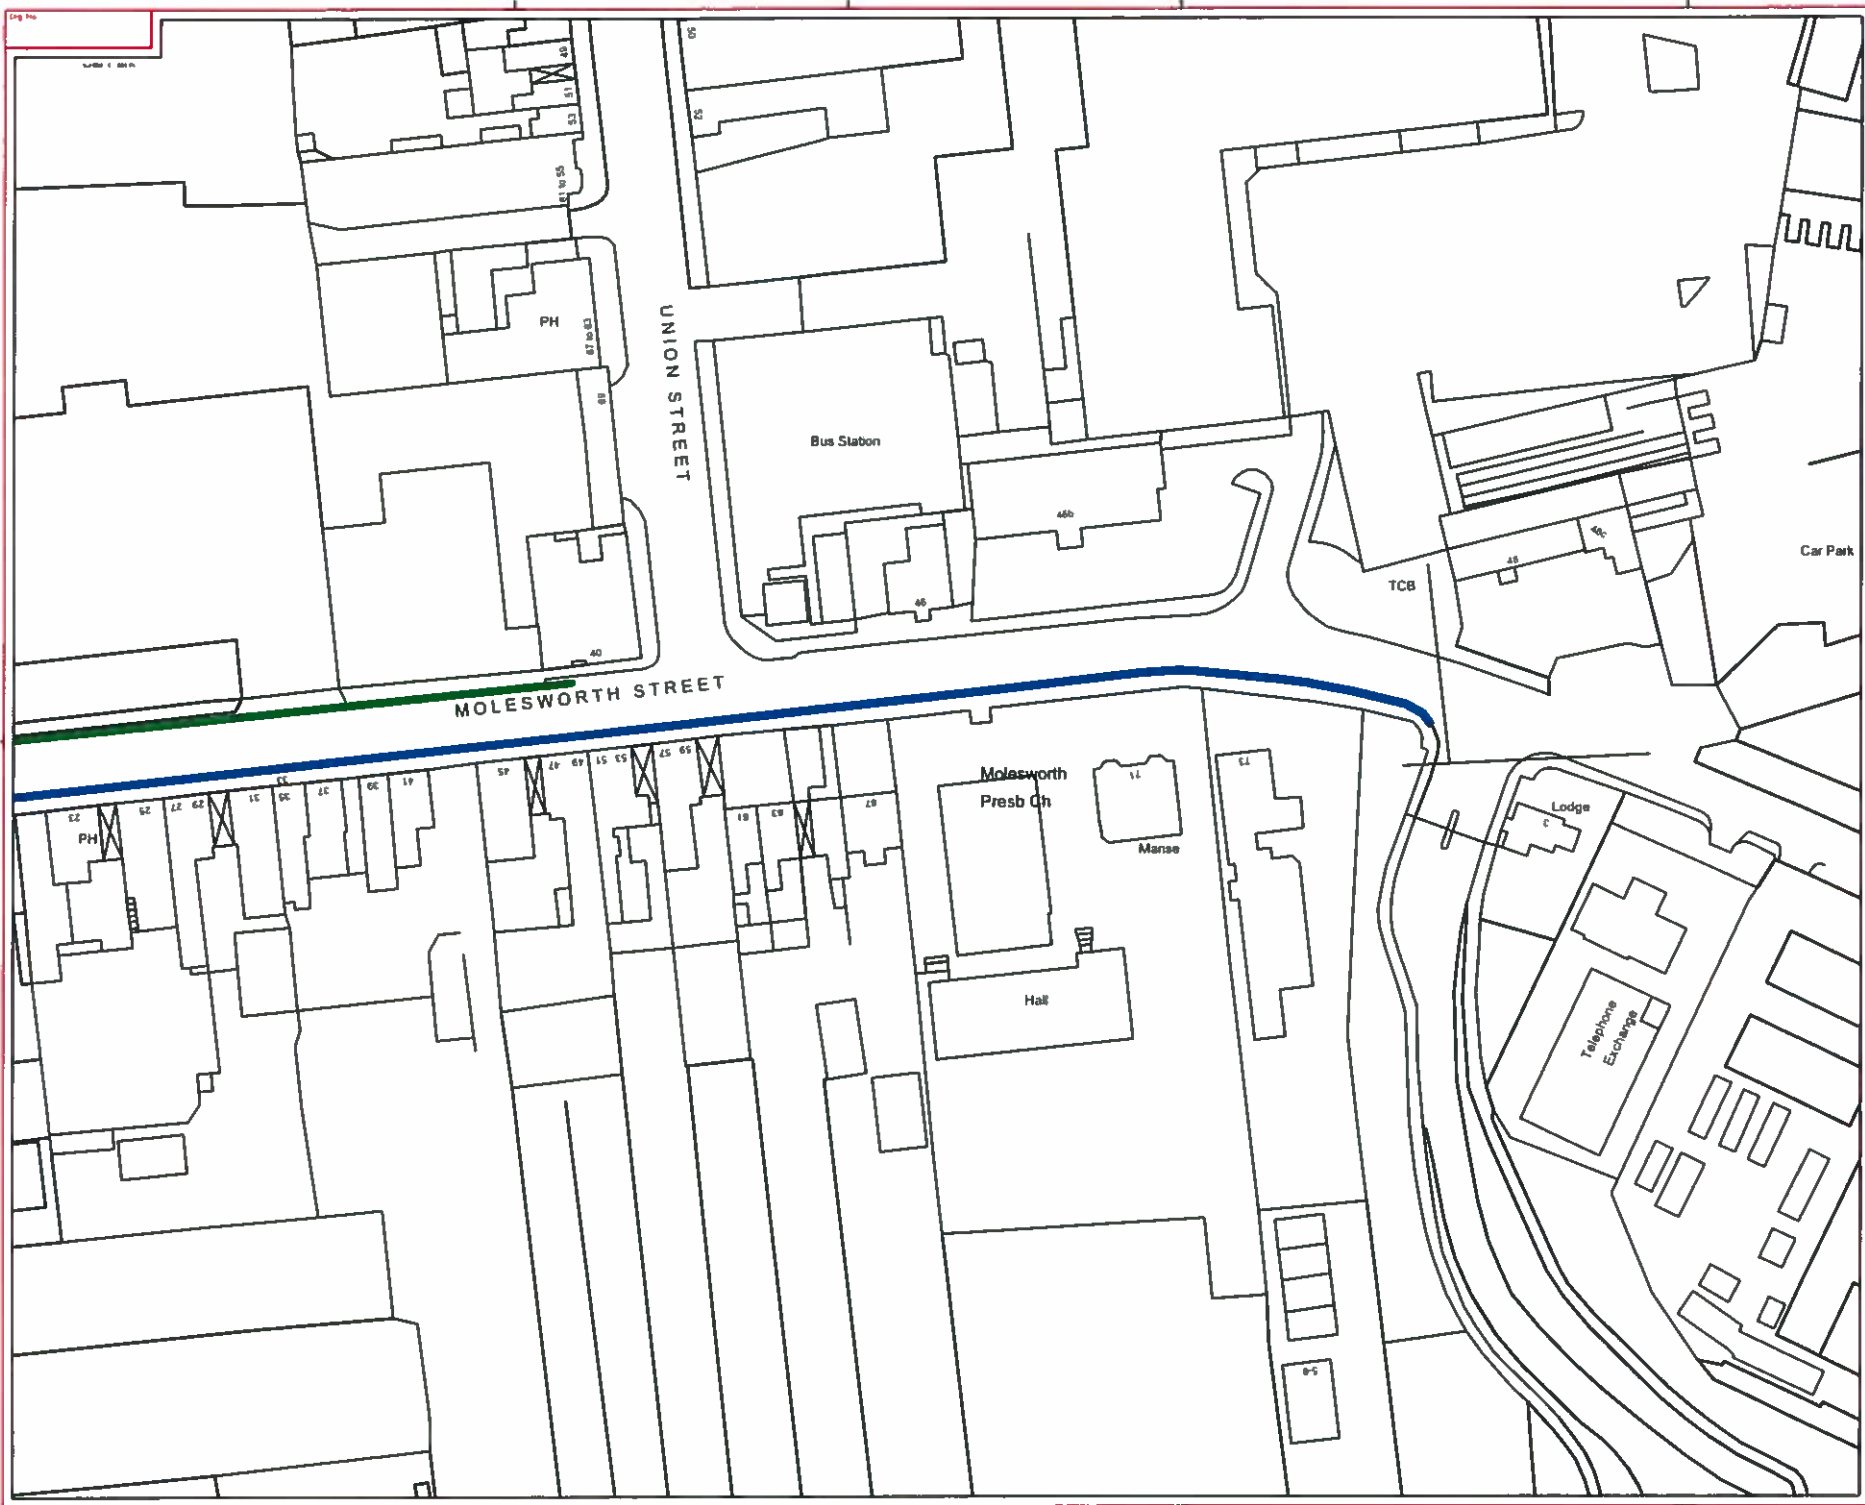

NO. REVISION DATE

- Double Yellow Lines
- Parking Places
- Single Yellow Line
- Loading Bay
- Disabled Parking Bays

Author

Drawn

Checked

Approved

Cookstown New Parking Restrictions May 2018

FILE NO.	DESIGNED	DATE	
DRAWN	CHECKED	DATE	
PLACED	APPROVED	DATE	
Eng No.			Access

Scale

Western Division

County Hall
Drumragh
Ave Omagh
BT79 7AF

Telephone: 0286 822 411
 Fax: 0286 822 400
 Crown Copyright Reserved



- Double Yellow Lines
- Parking Places
- Single Yellow Line
- Loading Bay
- Disabled Parking Bays

Cookstown New Parking Restrictions May 2018

FILE NO.	DESIGNED	DATE
DRAWN	CHECKED	DATE
TRACED	APPROVED	DATE

Drawn by: _____
 Checked by: _____
 Traced by: _____
 Approved by: _____

Western Division

County Hall
 Drumragh
 Ave Omagh
 BT79 7AF