


NO.	REVISION	DATE



Legend

- Proposed 'No waiting at any time'
- Existing 'No waiting at any time'

'Based upon Ordnance Survey of Northern Ireland' data with the permission of the controller of Her Majesty's Stationary Office.
 © Crown copyright and database rights NIWA ES6LA214
 Unauthorised reproduction infringes © Crown copyright and may lead to prosecution or civil proceedings.'

Project
Clonevin Park, Lisburn

Title
Proposed waiting restrictions
(Locations 1, 2 & 3)

FILE NO.	DESIGNED	date
DRAWN NG	CHECKED	date 23/05/18
TRACED	APPROVED	date

Org. No. **TM2/SP/L/18-001/GL-3** Revision

Scales **1:2000**

Eastern Division


Annex 7
Castle Buildings
Stormont Estate
Belfast
BT4 3SQ

Telephone: 0300 200 7893
Textphone: 028 90540022

 Department for
Infrastructure
 An Honour
Bonneagair

www.infrastructure-ni.gov.uk



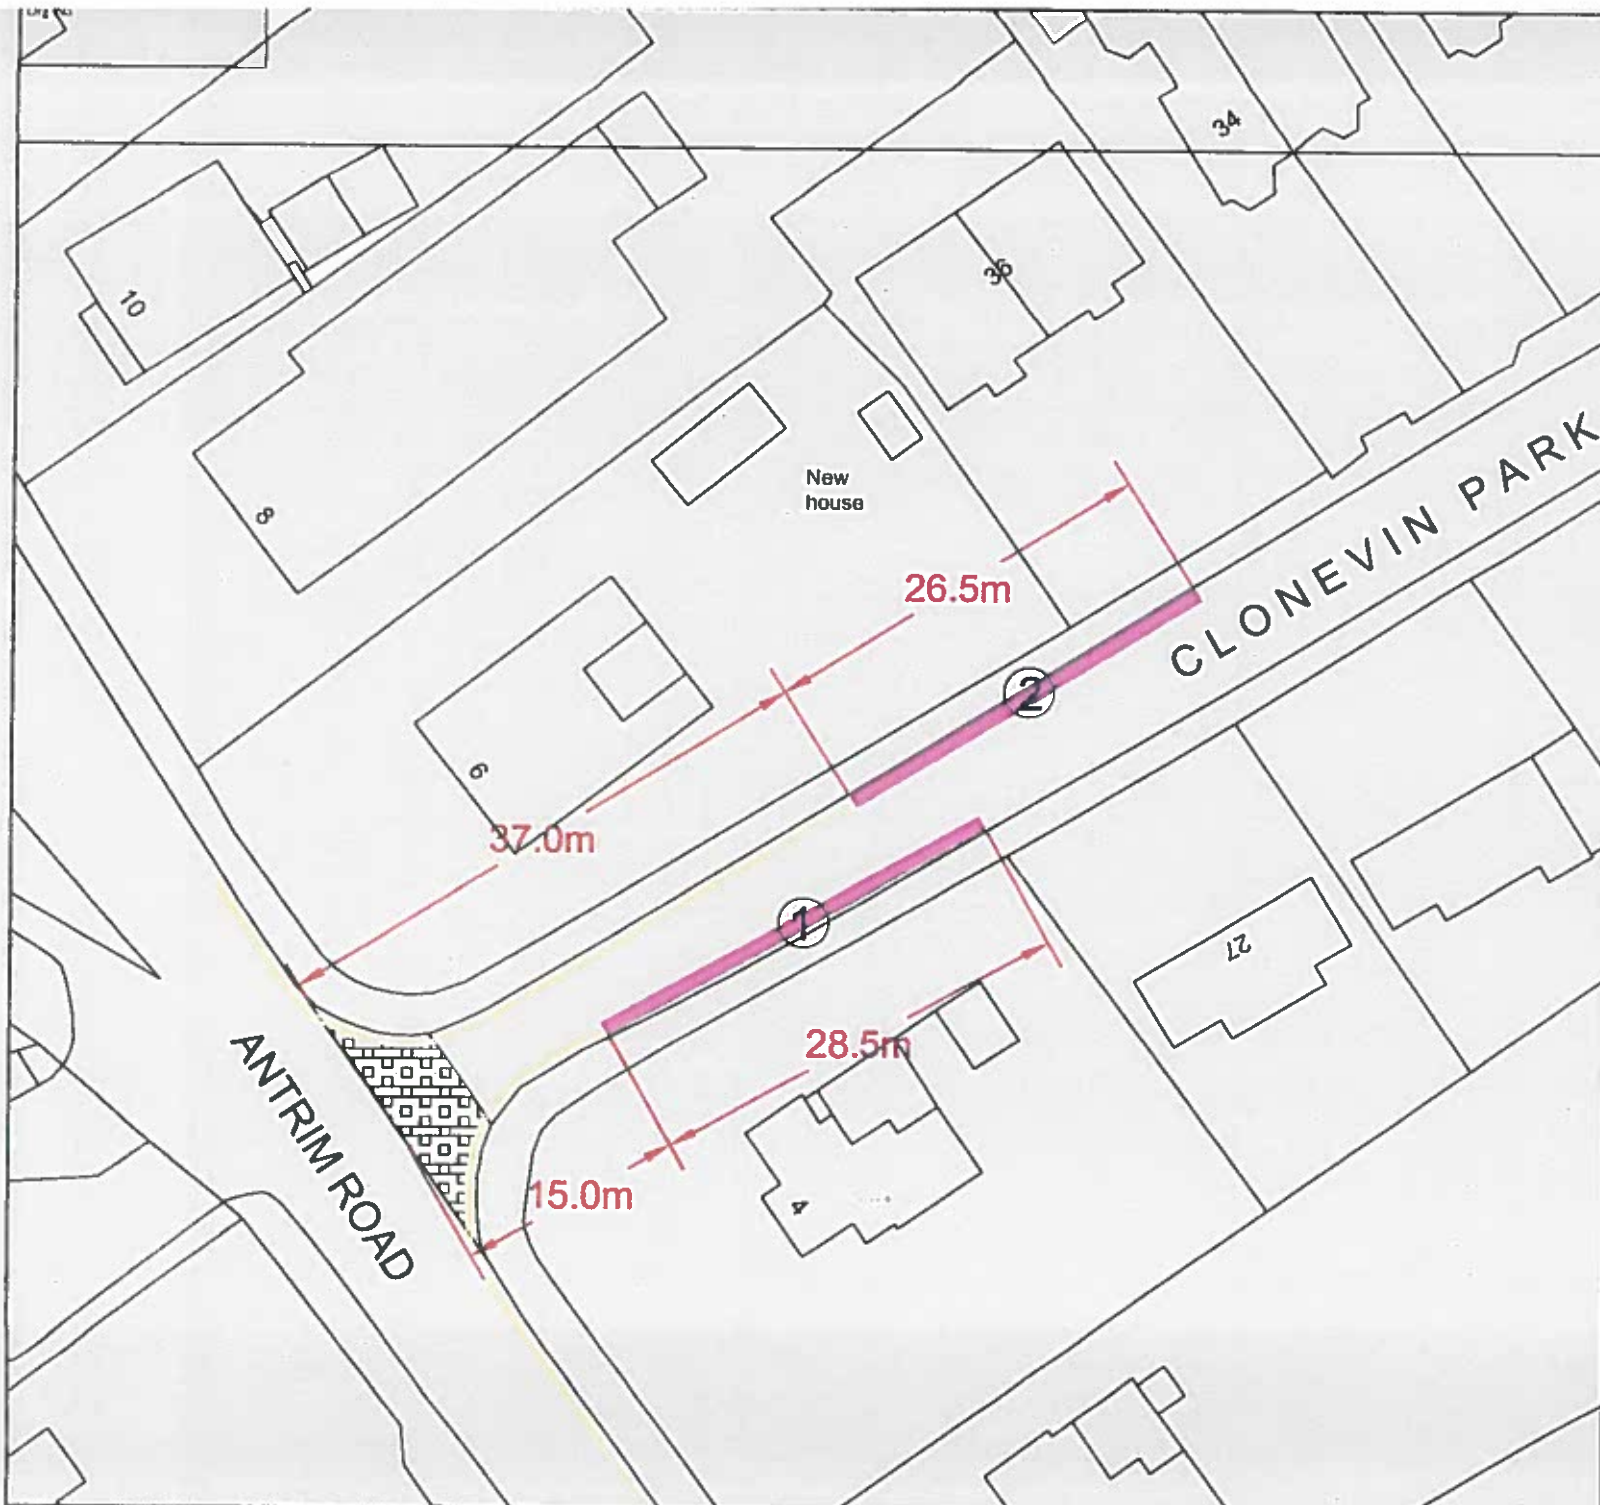

NO	REVISION	DATE



- Legend**
- Proposed 'No waiting at any time'
 - Existing 'No waiting at any time'

Derived upon Evidence Survey of Northern Ireland a date with the permission of the controller of Her Majesty's Stationery Office © Crown copyright and database right 2018. ERSI A216. Unauthorised reproduction or use of Crown copyright and any part is prohibited or civil proceedings.

Project
Clonevin Park, Lisburn

Title
Proposed waiting restriction (Locations 1 and 2)


FILE NO	DESIGNED	date
DRAWN NG	CHECKED	date 7/03/18
TRACED	APPROVED	date

Drwg No
TM2/SP/L/18-001/GL-1

Scales **1:500**

Eastern Division
 Annex 7
 Castle Buildings
 Stormont Estate
 Belfast
 BT4 3SQ
 Telephone: 0300 200 7893
 Textphone: 028 90540022


 Lincolns for Infrastructure
 An. Name: Bonneagair
 www.infrastructure-ni.gov.uk

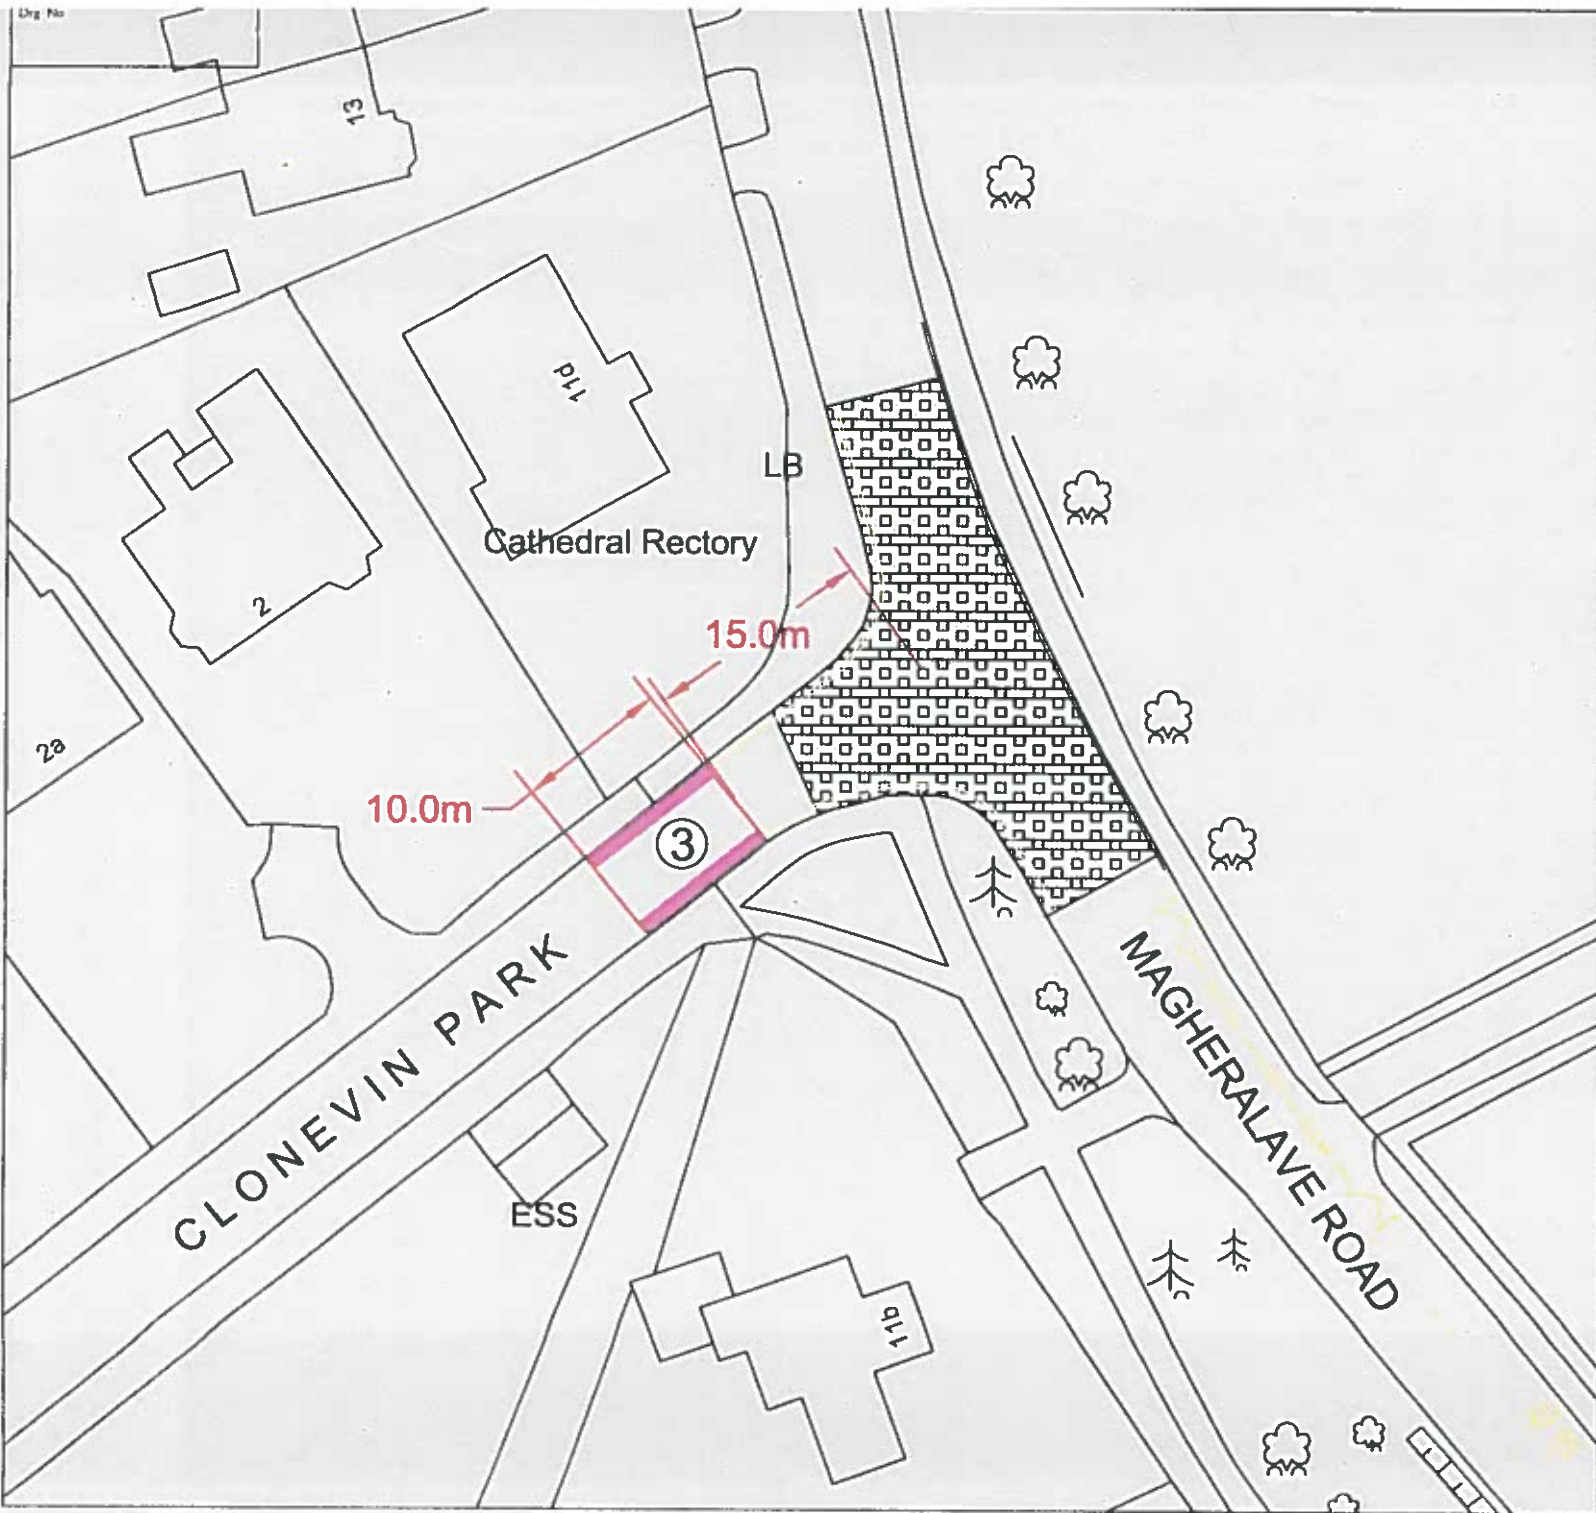

NO	REVISION	DATE
----	----------	------

N

Legend

- Proposed 'No waiting at any time'
- Existing 'No waiting at any time'

Based upon Ordnance Survey of Northern Ireland data with the permission of the Controller of Her Majesty's Stationery Office
 © Crown copyright and database right 2018. ERSI A214
 Unauthorised reproduction infringes © Crown copyright and may lead to prosecution or civil proceedings

Project
Clonevin Park, Lisburn

Title
Proposed waiting restrictions
(Location 3)

PREP'D	DESIGNED	DATE
DRAWN: NG	CHECKED	date 7/03/18
TRACED	APPROVED	date

Proj No
TM2/SP/L/18-001/GL-2

Scale
1:500

Eastern Division
 Annex 7
 Castle Buildings
 Stormont Estate
 Belfast
 BT4 3SQ

Telephone: 0300 200 7893
 Textphone: 028 90540022

Infrastructure
 An Irish
Bonneagair

www.infrastructure.ie