



Scale 1: 1000 (A1)

**DETAIL A:**  
1.9m x 3.1m SPEED CUSHION, 75mm high, constructed in asphalt with contrasting coated chippings

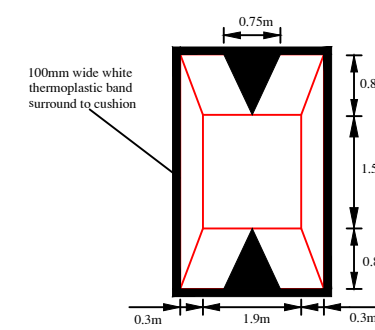

Scale: 100 (A1)  
All Dimensions shown in Metres.

**DETAIL B:**  
2 no. 1.9m x 3.1m SPEED CUSHIONS, as per Detail A.

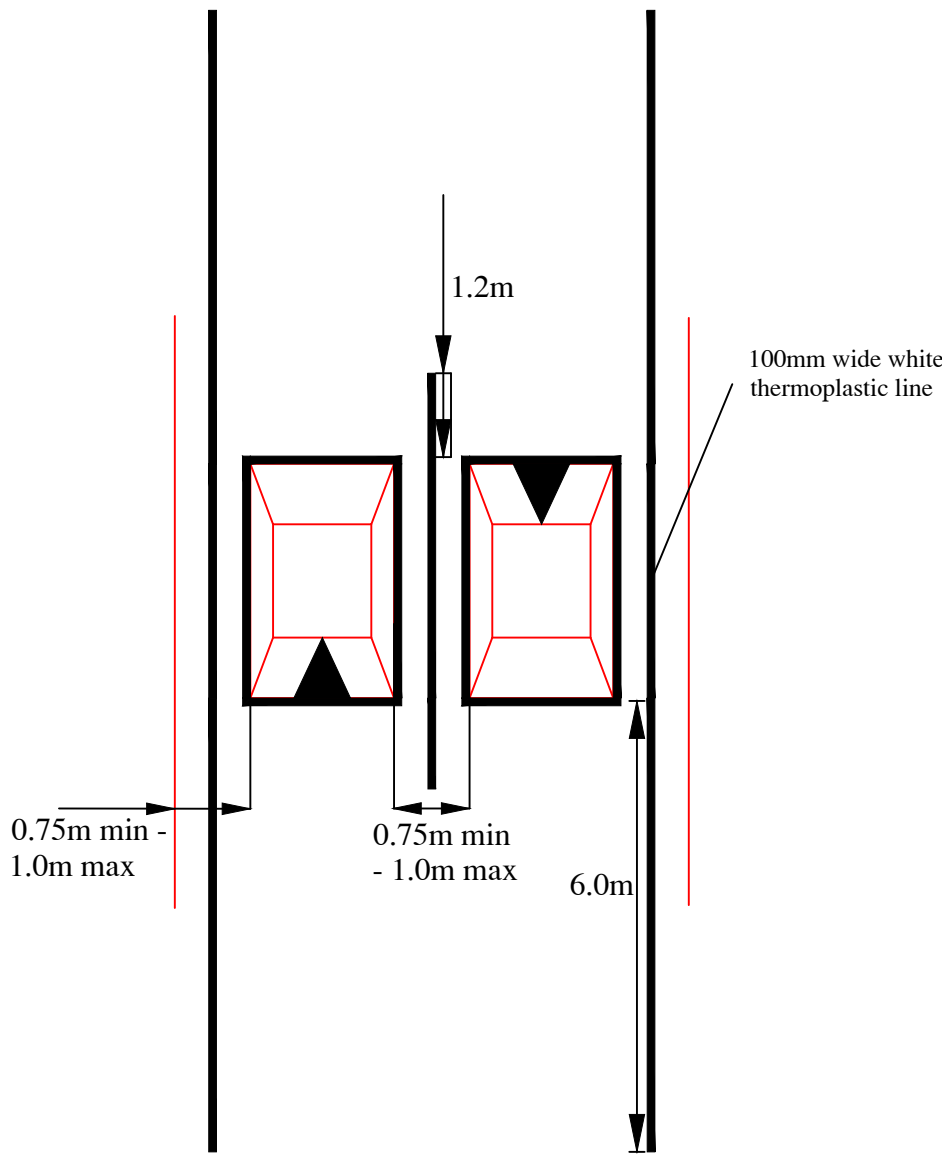

Scale: 100 (A1)  
All Dimensions shown in Metres.

NOTES

- Cushion to follow the existing profile of the carriageway.
- Cushion to be constructed to a height of 75/ 80mm (or as directed).
- Cut chase 500 x 45mm to the edge of the cushion to receive the surface course asphalt.
- Additional road markings to be agreed by the overseeing organisation.
- Surface course to BS594, PART 1:2003 Section 5, Table 6, Column 6/5, with 35% 0/14 mm aggregate surface course with 14/20 mm coated chippings (PSV 60). Regulating as surface course on tack coat (Appendix 7/4).
- Detail is for guidance only and is not site specific.

British Telecommunications plc.  
**IMPORTANT WARNING**  
Information concerning the location of British Telecommunication plc. telecommunication apparatus is given for your assistance and it is intended for general guidance only; no guarantee is given of its accuracy. It should not be relied upon in the event of excavations or other works made near to British Telecommunications plc apparatus which may exist at various depths and may deviate from the marked route.  
For free on-site apparatus location and marking service dial 0800 023 2023 and ask for :  
**Freefone " Dial Before You Dig"**

UTILITY INFORMATION IS FOR GUIDANCE ONLY  
THE CONTRACTOR TO CONFIRM EXACT POSITION ON SITE BEFORE ANY WORK COMMENCES.  
Refer to Roads Service Protocols and Safety Guidance Notes at [www.roadsni.gov.uk/index/contractadverts/contractadverts-noticeboard.htm](http://www.roadsni.gov.uk/index/contractadverts/contractadverts-noticeboard.htm)

AMENDMENT		ISSUE	DATE
INITIALS	SIGNATURE		DATE
DRAWN	BG		15/10/19
DESIGNED	BG		15/10/19
CHECKED	**		
APPROVED	**		
PROJECT <b>Derry Traffic Calming</b>			
TITLE <b>Bigwood Road / Ballybog Road, Ardmore TC</b>			
SCALE <b>AS SHOWN</b>	DRAWING No.		REVISION
<b>Dfi Roads</b> Design and Consultancy Services		Derry Section Office 1 Crescent Road Derry BT47 2NQ	
		Telephone: (028) 71321600 Fax: (028) 71321622 Crown Copyright Reserved	