


# Longland Road Traffic Calming Scheme

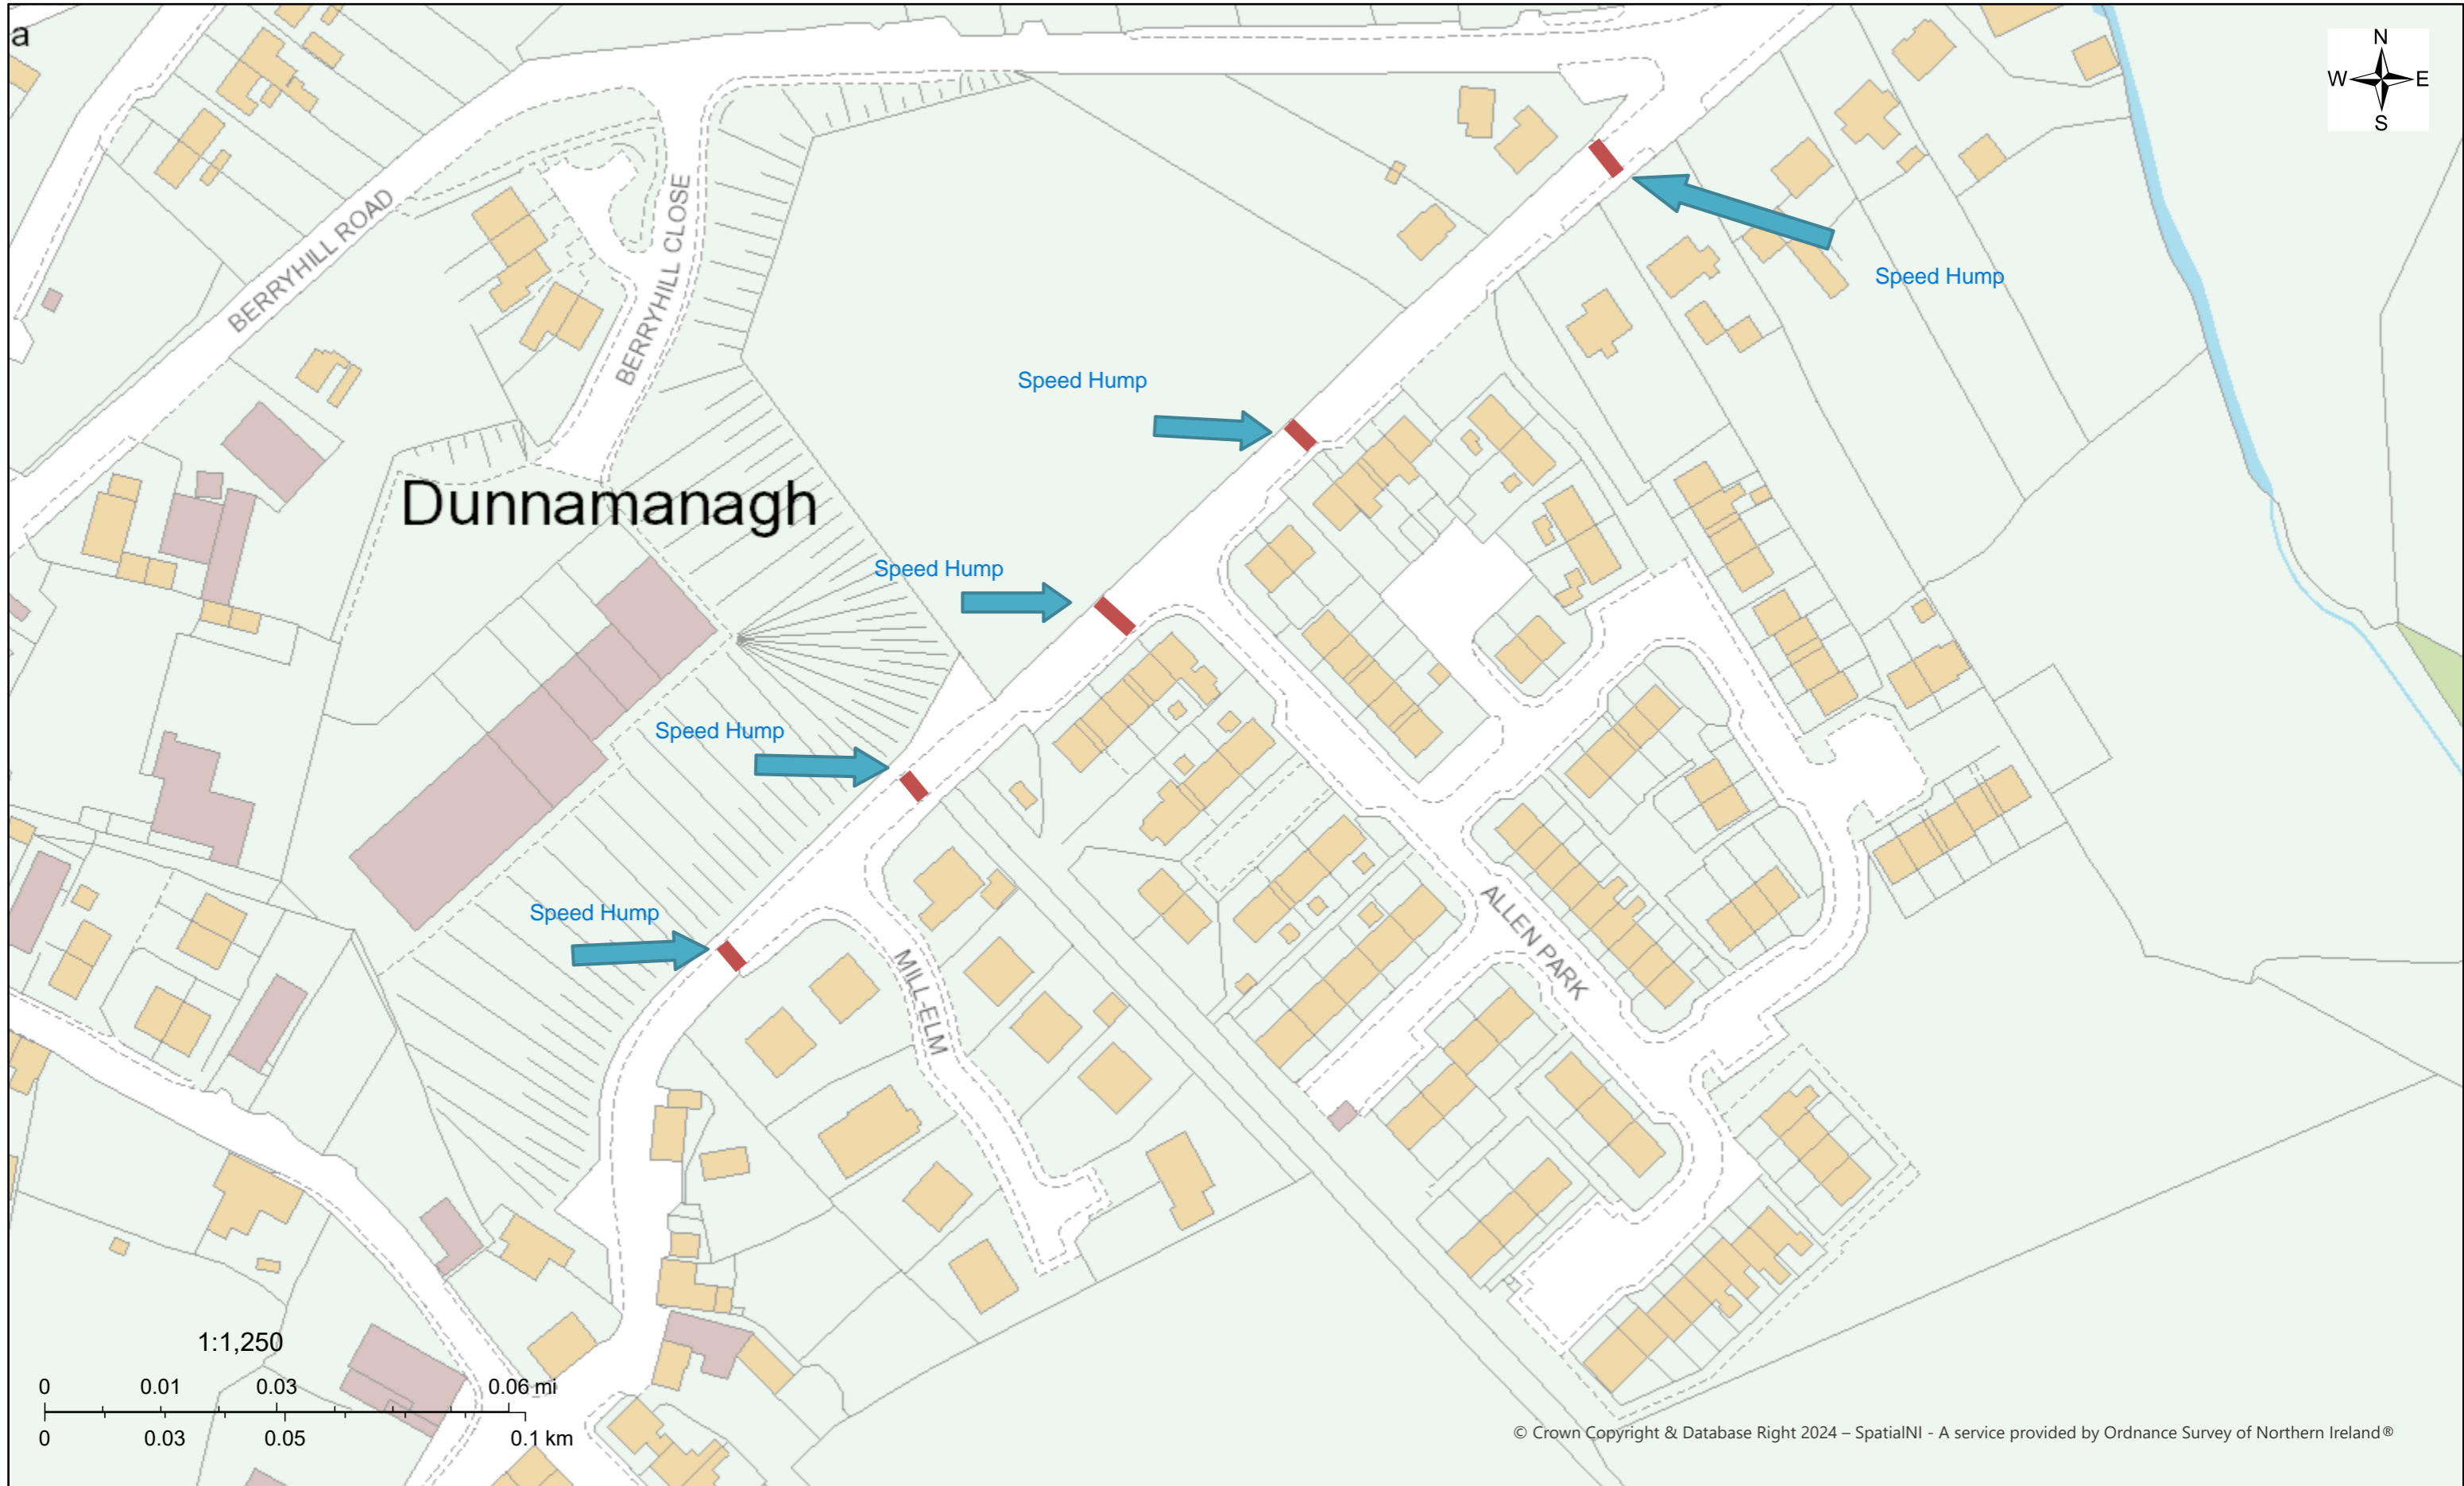

© Crown Copyright & Database Right 2024 – SpatialNI - A service provided by Ordnance Survey of Northern Ireland®

Wednesday 10 July 2024 13:43

Reproduced with the permission of Land & Property Service under delegated authority from the keeper of Public Records, © Crown copyright and database right MOU577.7 (2024).

