

LOCATION OF PROPOSED NEW CUSHIONS- 2.0M LONG, 1.7M WIDE, TAPER TWIN SIDED SPEED CUSHIONS, 75 MM HEIGHT

EXISTING SPEED CUSHION REMOVED BY DEVELOPER

NEW DEVELOPMENT LAYOUT

NEW DEVELOPMENT LAYOUT

DUNVILLE LINK (NEW ROAD LAYOUT)


46

16

18


26

10

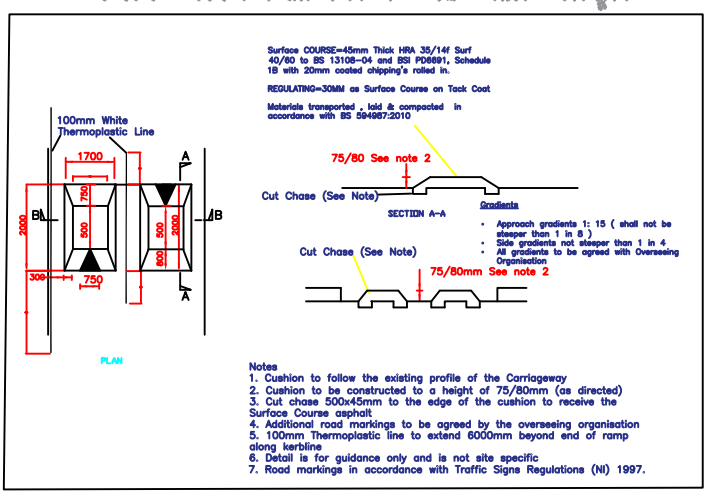

NO.	REVISION	DATE
-----	----------	------

BASED ON ORDNANCE SURVEY OF NORTHERN IRELAND'S DATA WITH THE PERMISSION OF THE CONTROLLER OF HER MAJESTY'S STATIONARY OFFICE.
©CROWN COPY RIGHTS AND DATABASE RIGHTS NIMA ES@ LA214.

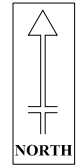

Note: Under article 65 of the Roads (Northern Ireland) Order 1993,install a new set of set of twin speed cushions, approx. 2.0m long by 1.7m wide and 75mm high constructed as shown.

Project: ABBEY RING, HOLYWOOD

Drawing Title: AMMENDMENT TO TRAFFIC CALMING SCHEME

FILE NO.	DESIGNED	VMcC	Date: 14/11/17
DRAWN	VMcC	CHECKED	VMcC Date: 14/11/17
TRACED	APPROVED		Date:

Org.No. TC/AND/17-03

Scales: Scale: 1:500

Dfi-ROADS

Southern Division

Traffic, Transportation & Network Development
Rathkeltair House
Market Street Telephone: 028 44 618269
Downpatrick
BT30 6AJ
Email: tninddownpatrick.infrastructure-ni.gov.uk



Crown Copyright Reserved