



D3 Visual Intrusion Drawings (VIDs)

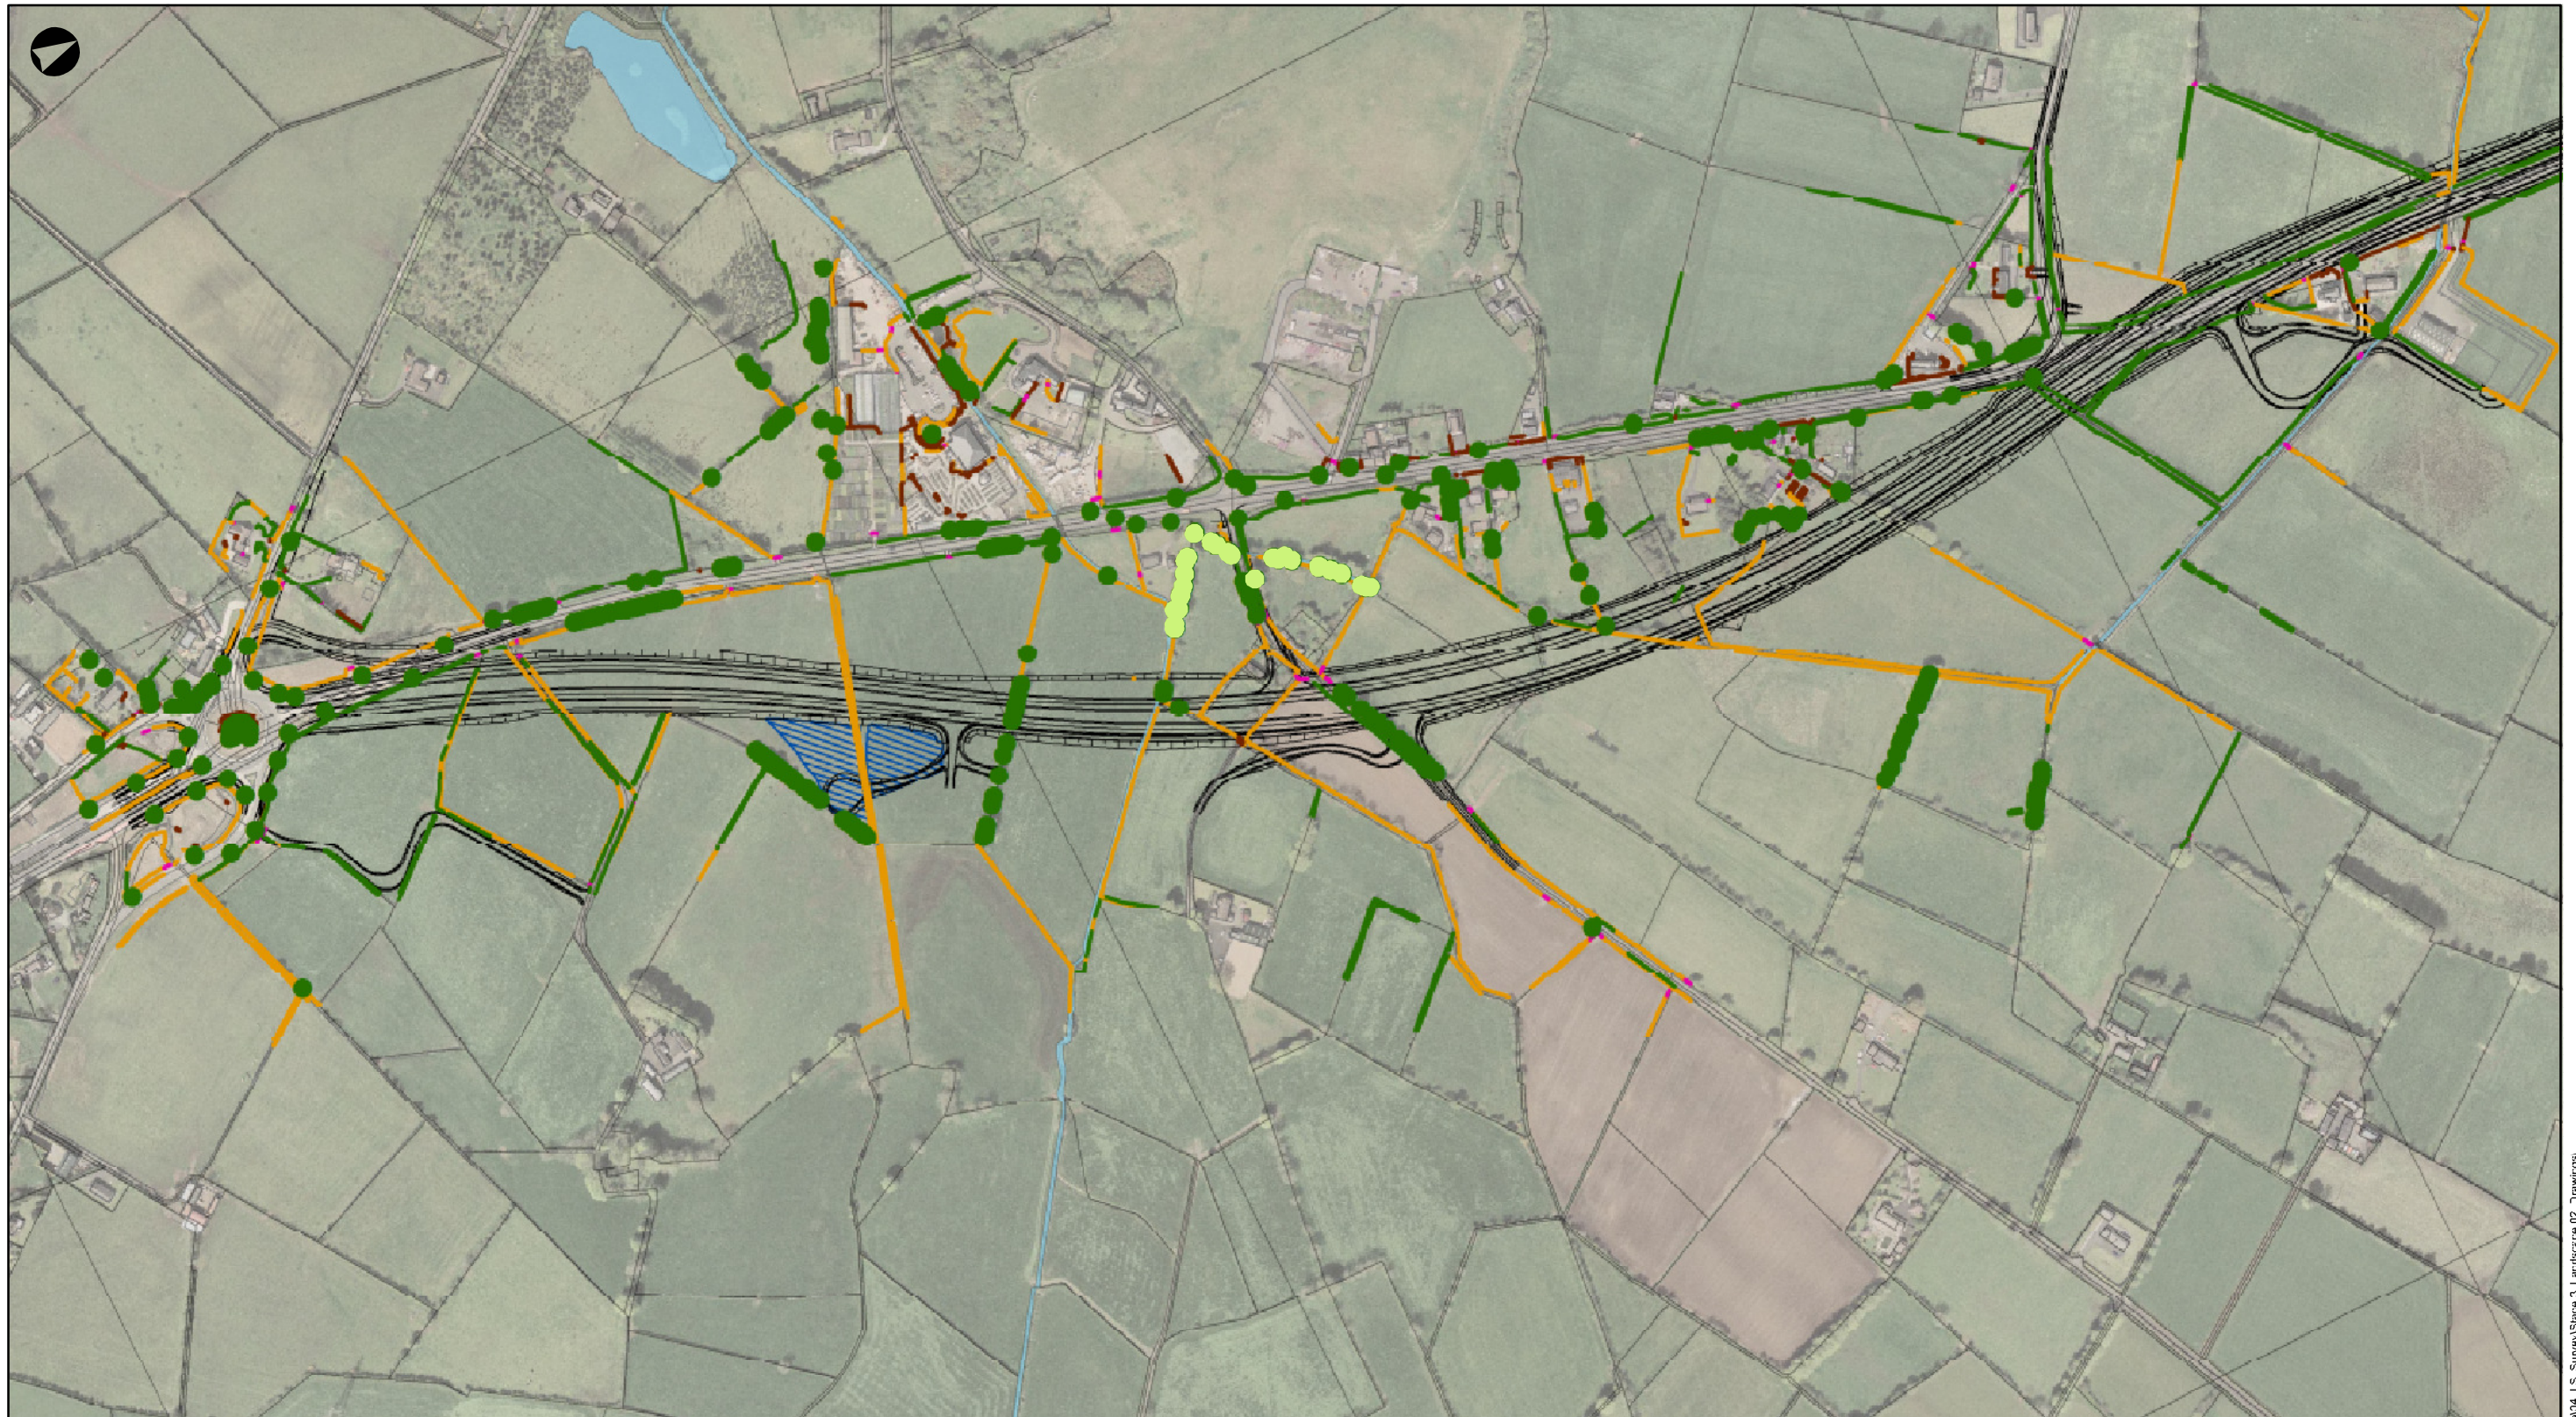

Legend

- Proposed Route
- ▨ Proposed Attenuation Pond Location
- Tree Protection Order
- Tree
- Fence
- Gate
- Hedge
- Wall
- Clements Wood
- Watercourses
- ▨ Local Landscape Policy Area

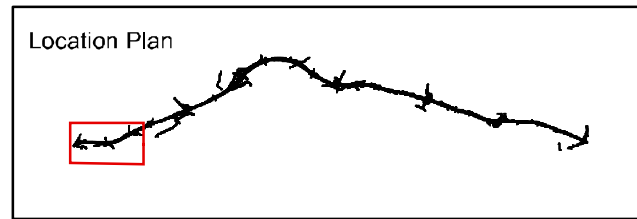

Client



Northern Division

This material is Crown Copyright and is reproduced with the permission of Land and Property Services under delegated authority from the Controller of Her Majesty's Stationary Office. © Crown Copyright; and database rights NIMAES&LA214. Unauthorised reproduction infringes © Crown Copyright and may lead to prosecution or civil proceedings.

Issue	Date	By	Chkd	Appd
01	06/01/11	II	CM	SAH

Job Title

A8 Dualling Belfast to Larne Dual Carriageway (Coleman's Corner to Ballyrickard Road)

Drawing Title

Landscape Receptors Sheet 1 of 8

ARUP

The Linenhall, 8th Floor, 32-36 Linenhall Street, Belfast, BT2 8BG
Tel +44(0)28 9089 0900 Fax +44(0)28 9089 0901
www.arup.com

Scale at A3

1:5,000

Drawing Status

ISSUE 1

Job No
124785


Drawing No
A8-S3-3100

Issue
I1



Legend

- Proposed Route
- ▨ Proposed Attenuation Pond Location
- Tree Protection Order
- Tree
- Fence
- Gate
- Hedge
- Wall
- Clements Wood
- Watercourses
- ▨ Local Landscape Policy Area

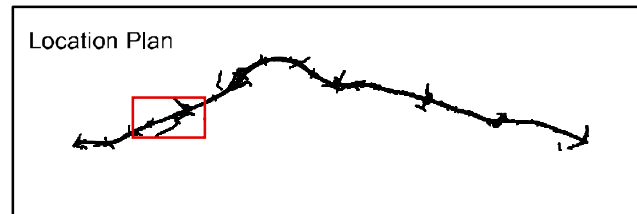

Client



Northern Division

This material is Crown Copyright and is reproduced with the permission of Land and Property Services under delegated authority from the Controller of Her Majesty's Stationary Office. © Crown Copyright; and database rights NIMAES&LA214. Unauthorised reproduction infringes © Crown Copyright and may lead to prosecution or civil proceedings.

Issue	Date	By	Chkd	Appd
II	06/01/1	II	CM	SAH

Job Title

A8 Dualling Belfast to Larne Dual Carriageway (Coleman's Corner to Ballyrickard Road)

Drawing Title

Landscape Receptors Sheet 2 of 8

ARUP

The Linenhall, 8th Floor, 32-36 Linenhall Street, Belfast, BT2 8BG
Tel +44(0)28 9089 0900 Fax +44(0)28 9089 0901
www.arup.com

Scale at A3

1:5,000

Drawing Status

ISSUE 1











Job No
124785

 
Drawing No
A8-S3-3101

Issue
I1



Legend

 -  Proposed Route
-  Proposed Attenuation Pond Location
-  Tree Protection Order
-  Tree
-  Fence
-  Gate
-  Hedge
-  Wall
-  Clements Wood
-  Watercourses
-  Local Landscape Policy Area

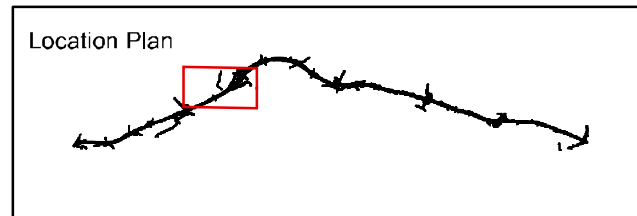

Client



Northern Division

This material is Crown Copyright and is reproduced with the permission of Land and Property Services under delegated authority from the Controller of Her Majesty's Stationary Office. © Crown Copyright; and database rights NIMAES&LA214. Unauthorised reproduction infringes © Crown Copyright and may lead to prosecution or civil proceedings.

Issue	Date	By	Chkd	Appd
01	06/01/11	II	CM	SAH

Job Title

A8 Dualling Belfast to Larne Dual Carriageway (Coleman's Corner to Ballyrickard Road)

Drawing Title

Landscape Receptors Sheet 3 of 8

ARUP

The Linenhall, 8th Floor, 32-36 Linenhall Street, Belfast, BT2 8BG
Tel +44(0)28 9089 0900 Fax +44(0)28 9089 0901
www.arup.com

Scale at A3

1:5,000


Drawing Status

ISSUE 1








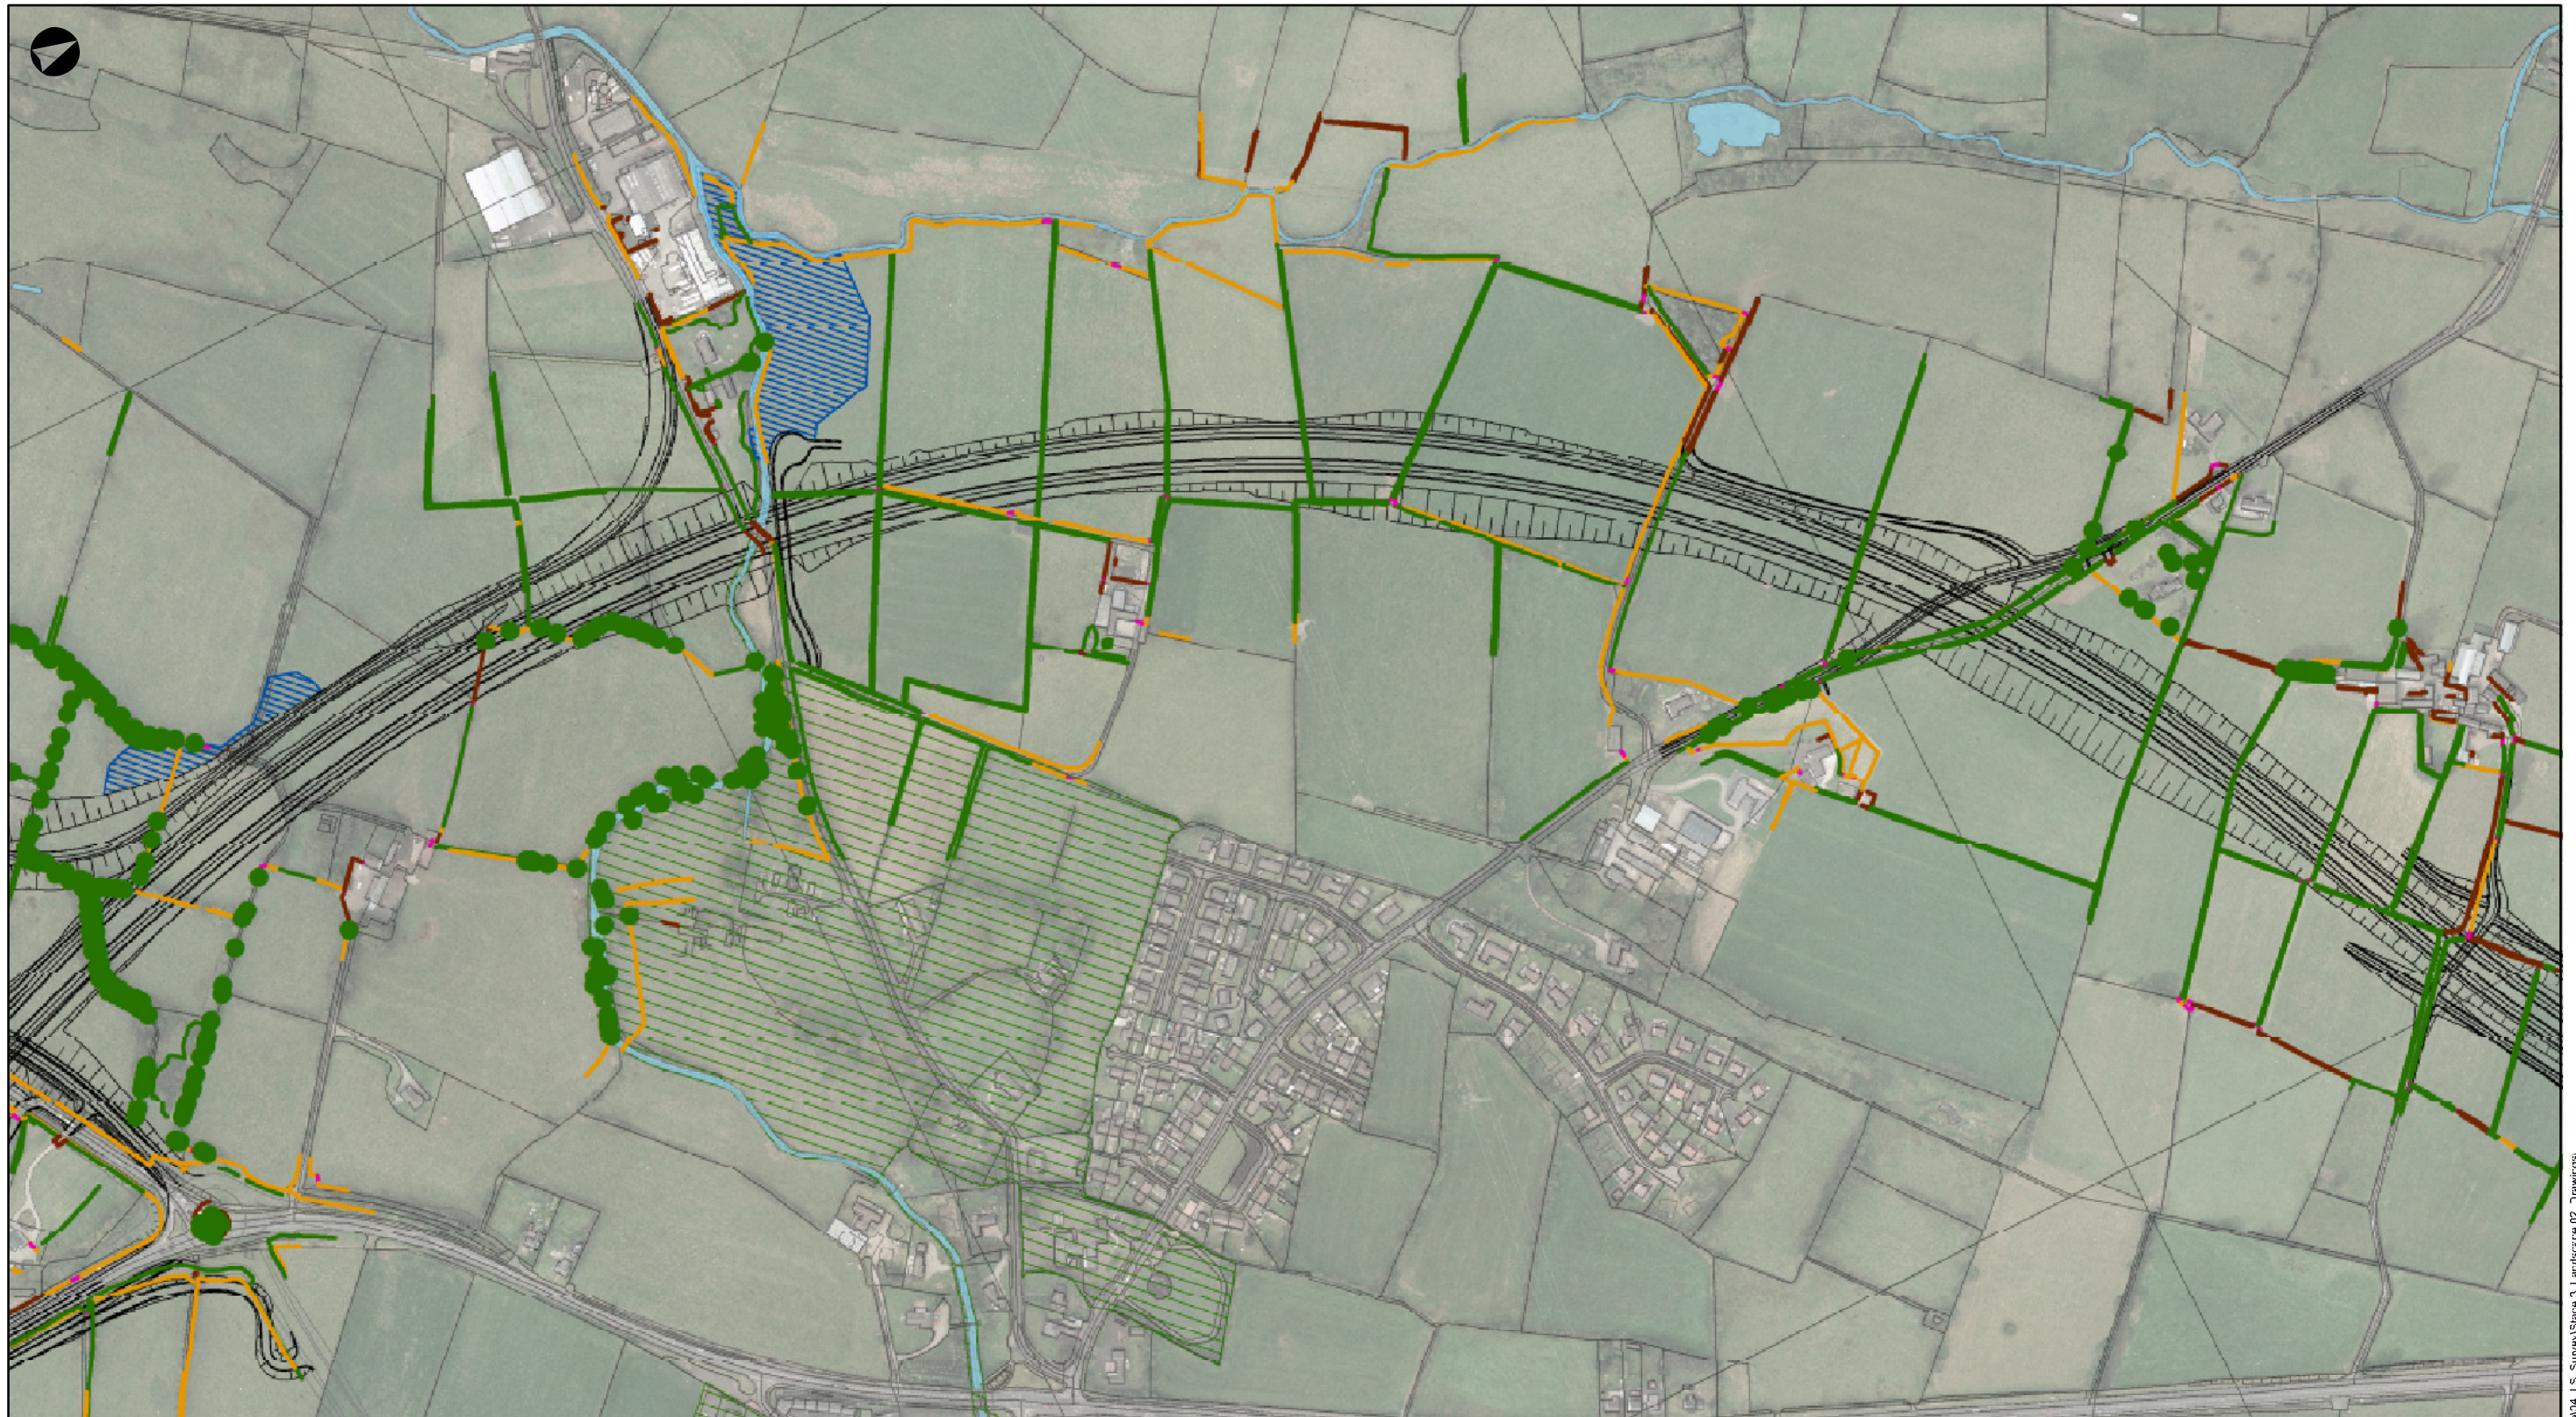


 
Job No
124785

 
Drawing No
A8-S3-3102

Issue
11



Legend

-  Proposed Route
-  Proposed Attenuation Pond Location
-  Tree Protection Order
-  Tree
-  Fence
-  Gate
-  Hedge
-  Wall
-  Clements Wood
-  Watercourses
-  Local Landscape Policy Area

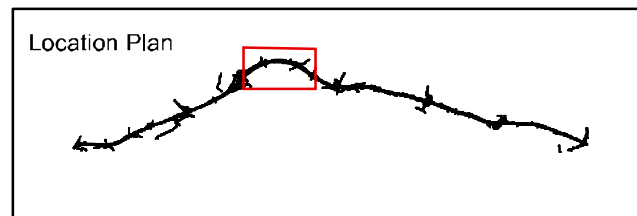

Client



Northern Division

This material is Crown Copyright and is reproduced with the permission of Land and Property Services under delegated authority from the Controller of Her Majesty's Stationary Office, © Crown Copyright; and database rights NIMAES&LA214. Unauthorised reproduction infringes © Crown Copyright and may lead to prosecution or civil proceedings

Issue	Date	By	Chkd	Appd
II	06/01/1	II	CM	SAH

Job Title

A8 Dualling Belfast to Larne Dual Carriageway (Coleman's Corner to Ballyrickard Road)

Drawing Title

Landscape Receptors Sheet 4 of 8

ARUP

The Linenhall, 8th Floor, 32-36 Linenhall Street, Belfast, BT2 8BG
Tel +44(0)28 9089 0900 Fax +44(0)28 9089 0901
www.arup.com

Scale at A3

1:5,000


Drawing Status

ISSUE 1

Job No
124785

Drawing No
A8-S3-3103

Issue
I1

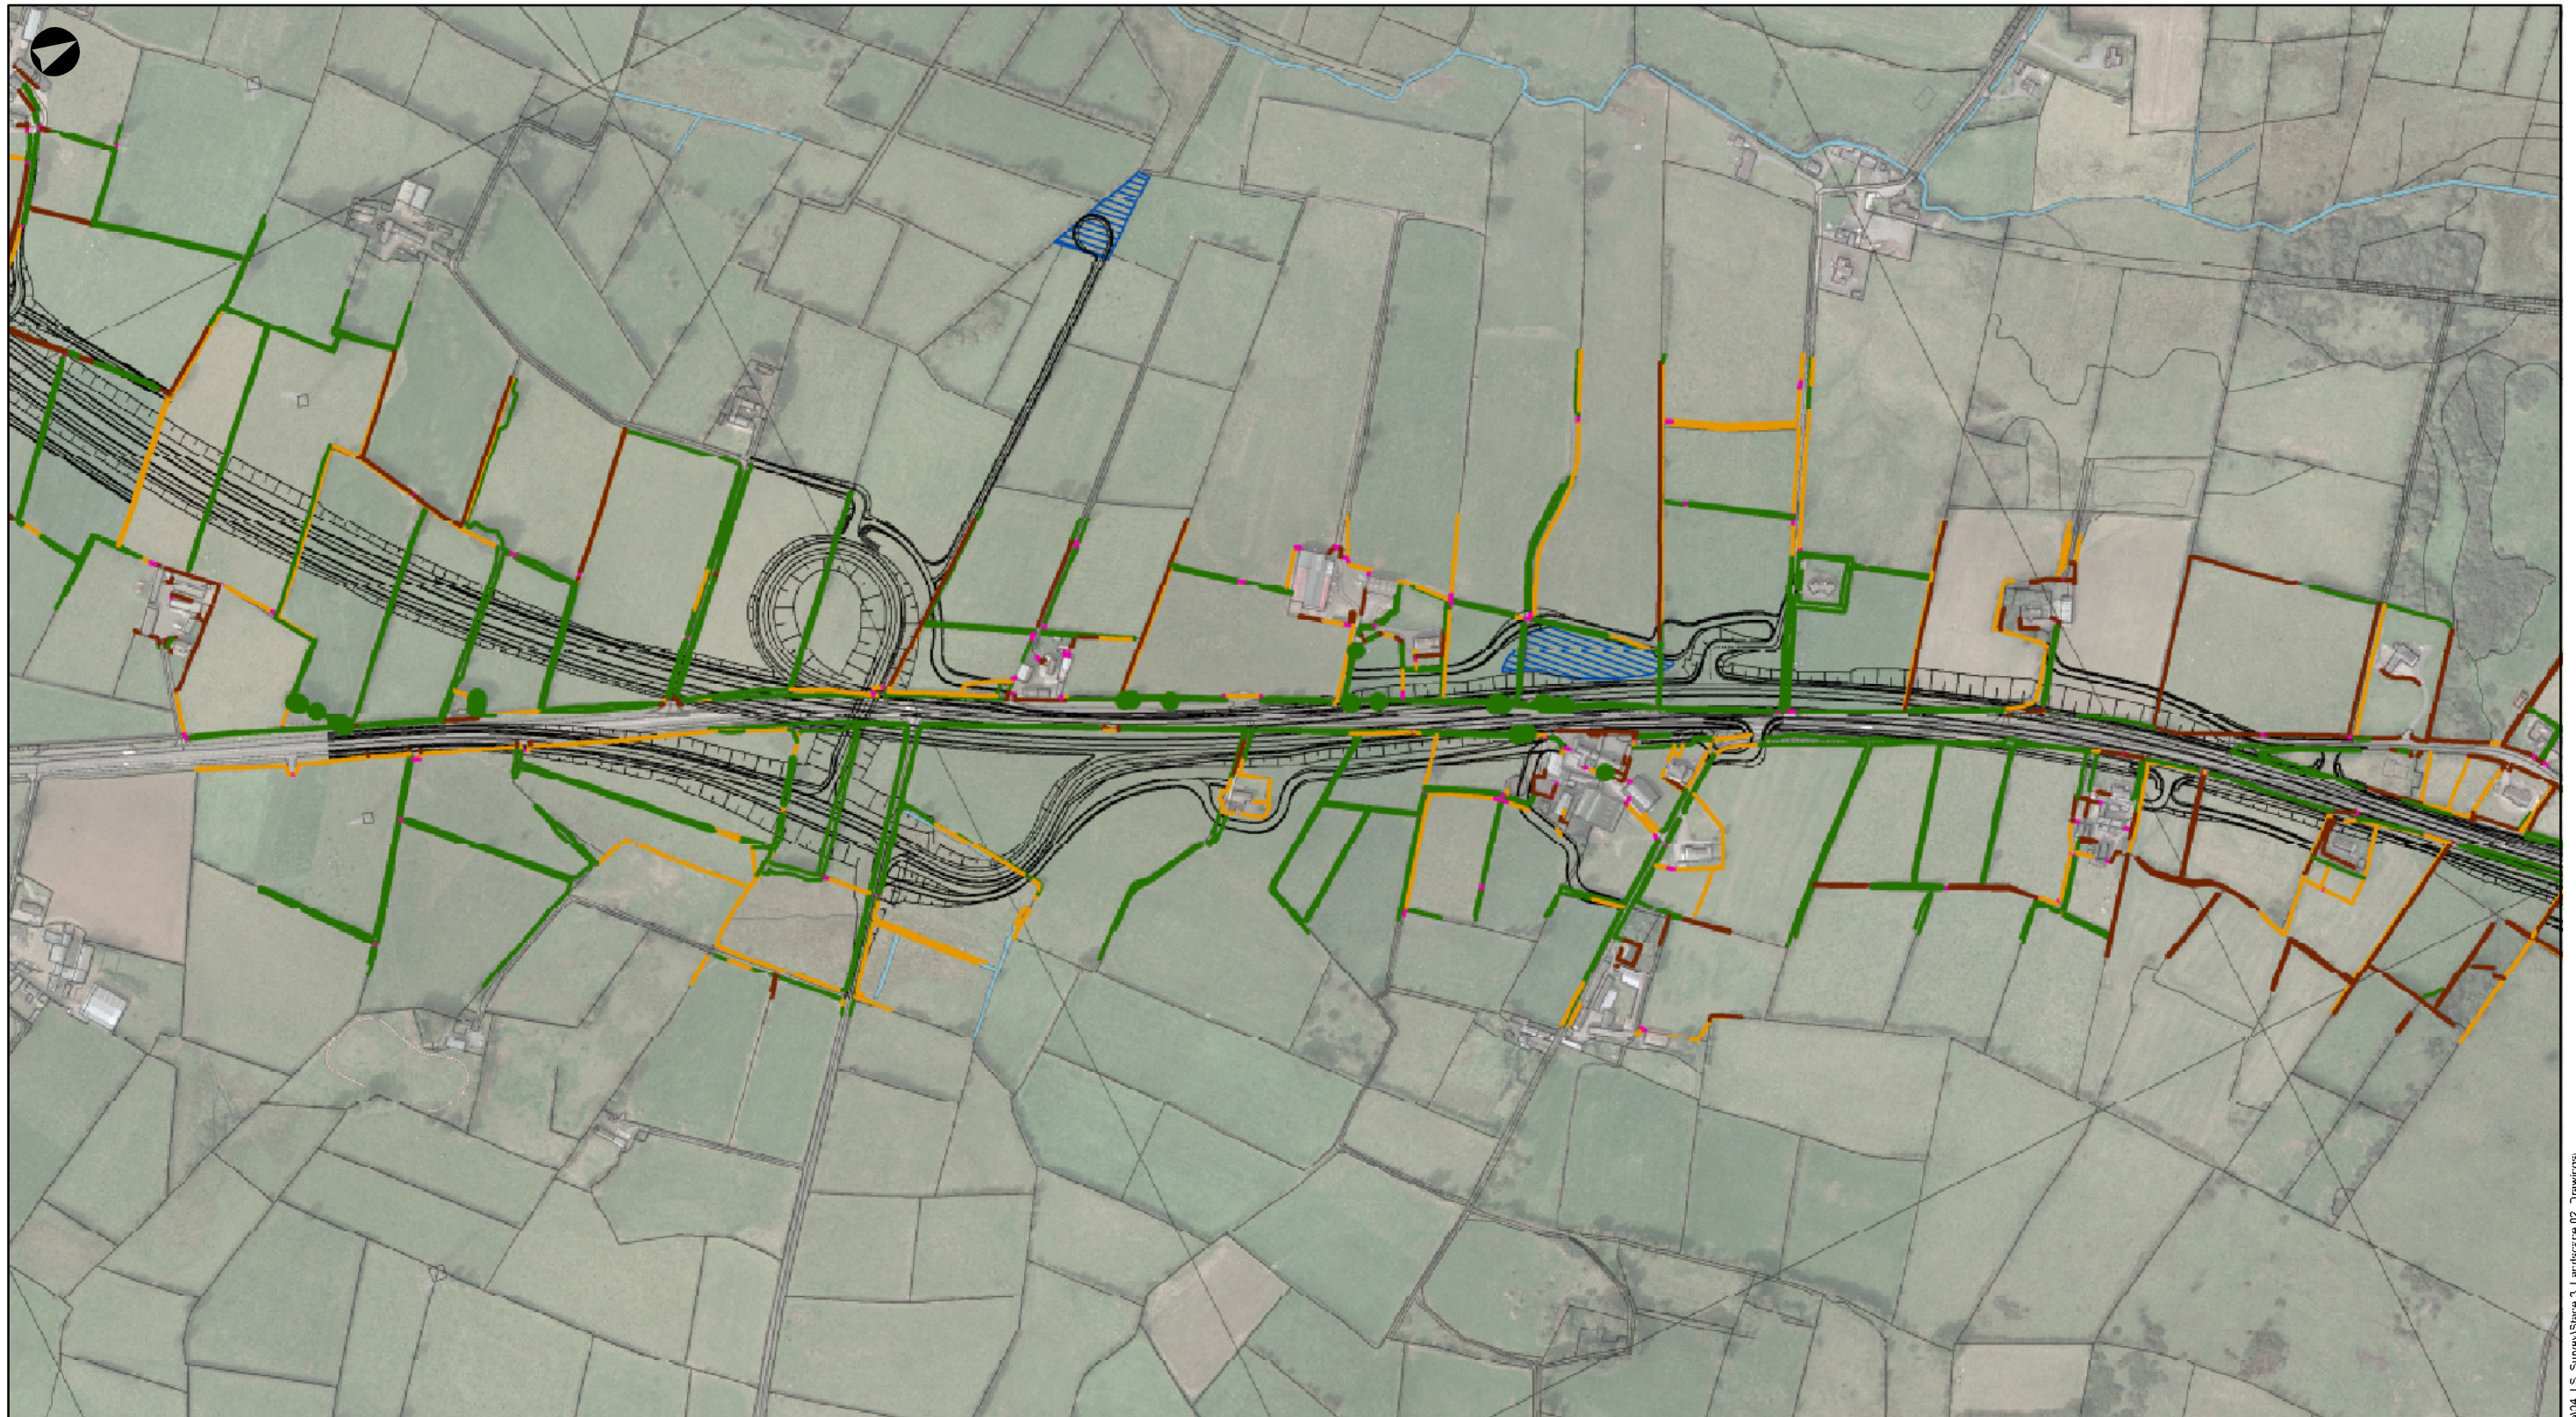

Legend

- Proposed Route
- ▨ Proposed Attenuation Pond Location
- Tree Protection Order
- Tree
- Fence
- Gate
- Hedge
- Wall
- Clements Wood
- Watercourses
- ▨ Local Landscape Policy Area



Client



Northern Division

This material is Crown Copyright and is reproduced with the permission of Land and Property Services under delegated authority from the Controller of Her Majesty's Stationary Office, © Crown Copyright; and database rights NIMAES&LA214. Unauthorised reproduction infringes © Crown Copyright and may lead to prosecution or civil proceedings.

Issue	Date	By	Chkd	Appd
II	06/01/11	II	CM	SAH

Job Title

A8 Dualling Belfast to Larne Dual Carriageway (Coleman's Corner to Ballyrickard Road)

Drawing Title

Landscape Receptors Sheet 5 of 8

ARUP

The Linenhall, 8th Floor, 32-36 Linenhall Street, Belfast, BT2 8BG
Tel +44(0)28 9089 0900 Fax +44(0)28 9089 0901
www.arup.com

Scale at A3

1:5,000


Drawing Status

ISSUE 1

Job No
124785


Drawing No
A8-S3-3104

Issue
I1

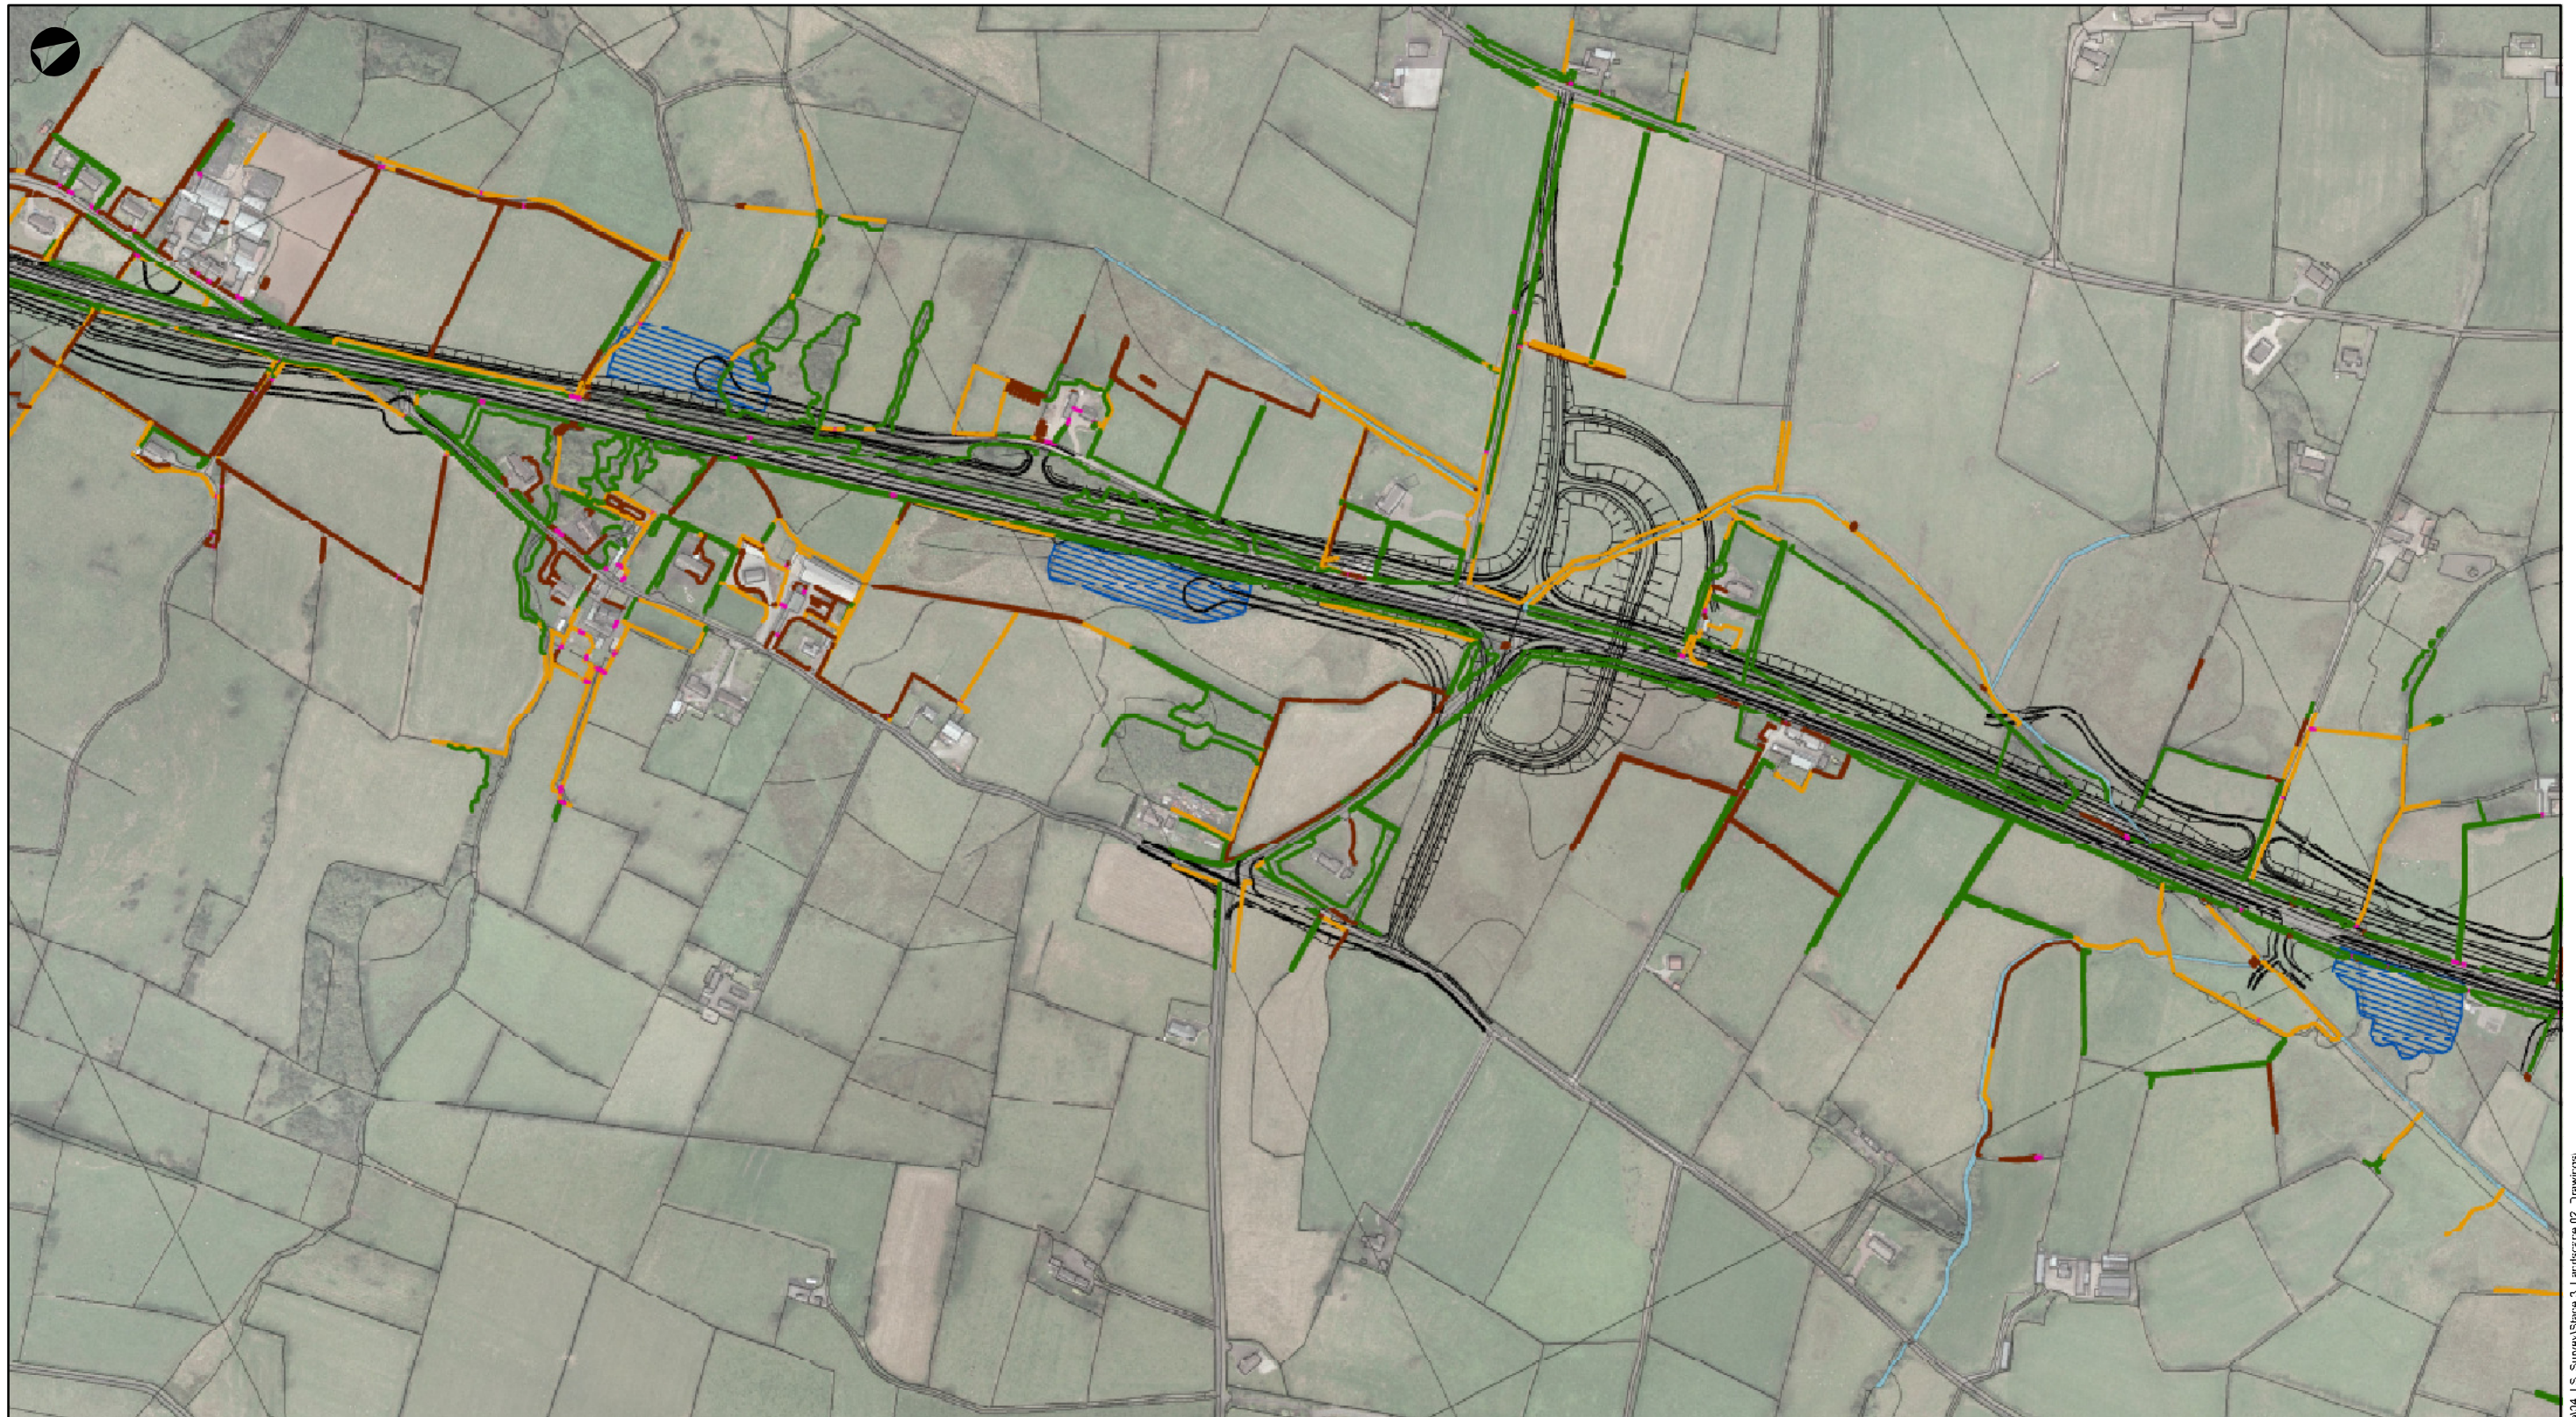

Legend

- Proposed Route
- ▨ Proposed Attenuation Pond Location
- Tree Protection Order
- Tree
- Fence
- Gate
- Hedge
- Wall
- Clements Wood
- Watercourses
- ▨ Local Landscape Policy Area

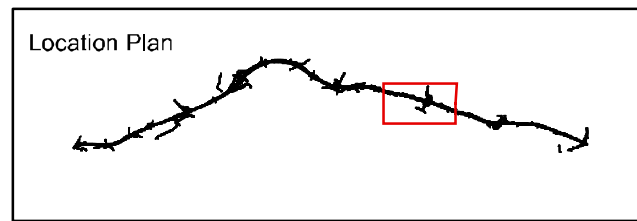

Client



Northern Division

This material is Crown Copyright and is reproduced with the permission of Land and Property Services under delegated authority from the Controller of Her Majesty's Stationary Office, © Crown Copyright; and database rights NIMAES&LA214. Unauthorised reproduction infringes © Crown Copyright and may lead to prosecution or civil proceedings.

Issue	Date	By	Chkd	Appd
01	06/01/11	CM	SAH	

Job Title

A8 Dualling Belfast to Larne Dual Carriageway (Coleman's Corner to Ballyrickard Road)

Drawing Title

Landscape Receptors Sheet 6 of 8

ARUP

The Linenhall, 8th Floor, 32-36 Linenhall Street, Belfast, BT2 8BG
Tel +44(0)28 9089 0900 Fax +44(0)28 9089 0901
www.arup.com

Scale at A3

1:5,000


Drawing Status

ISSUE 1








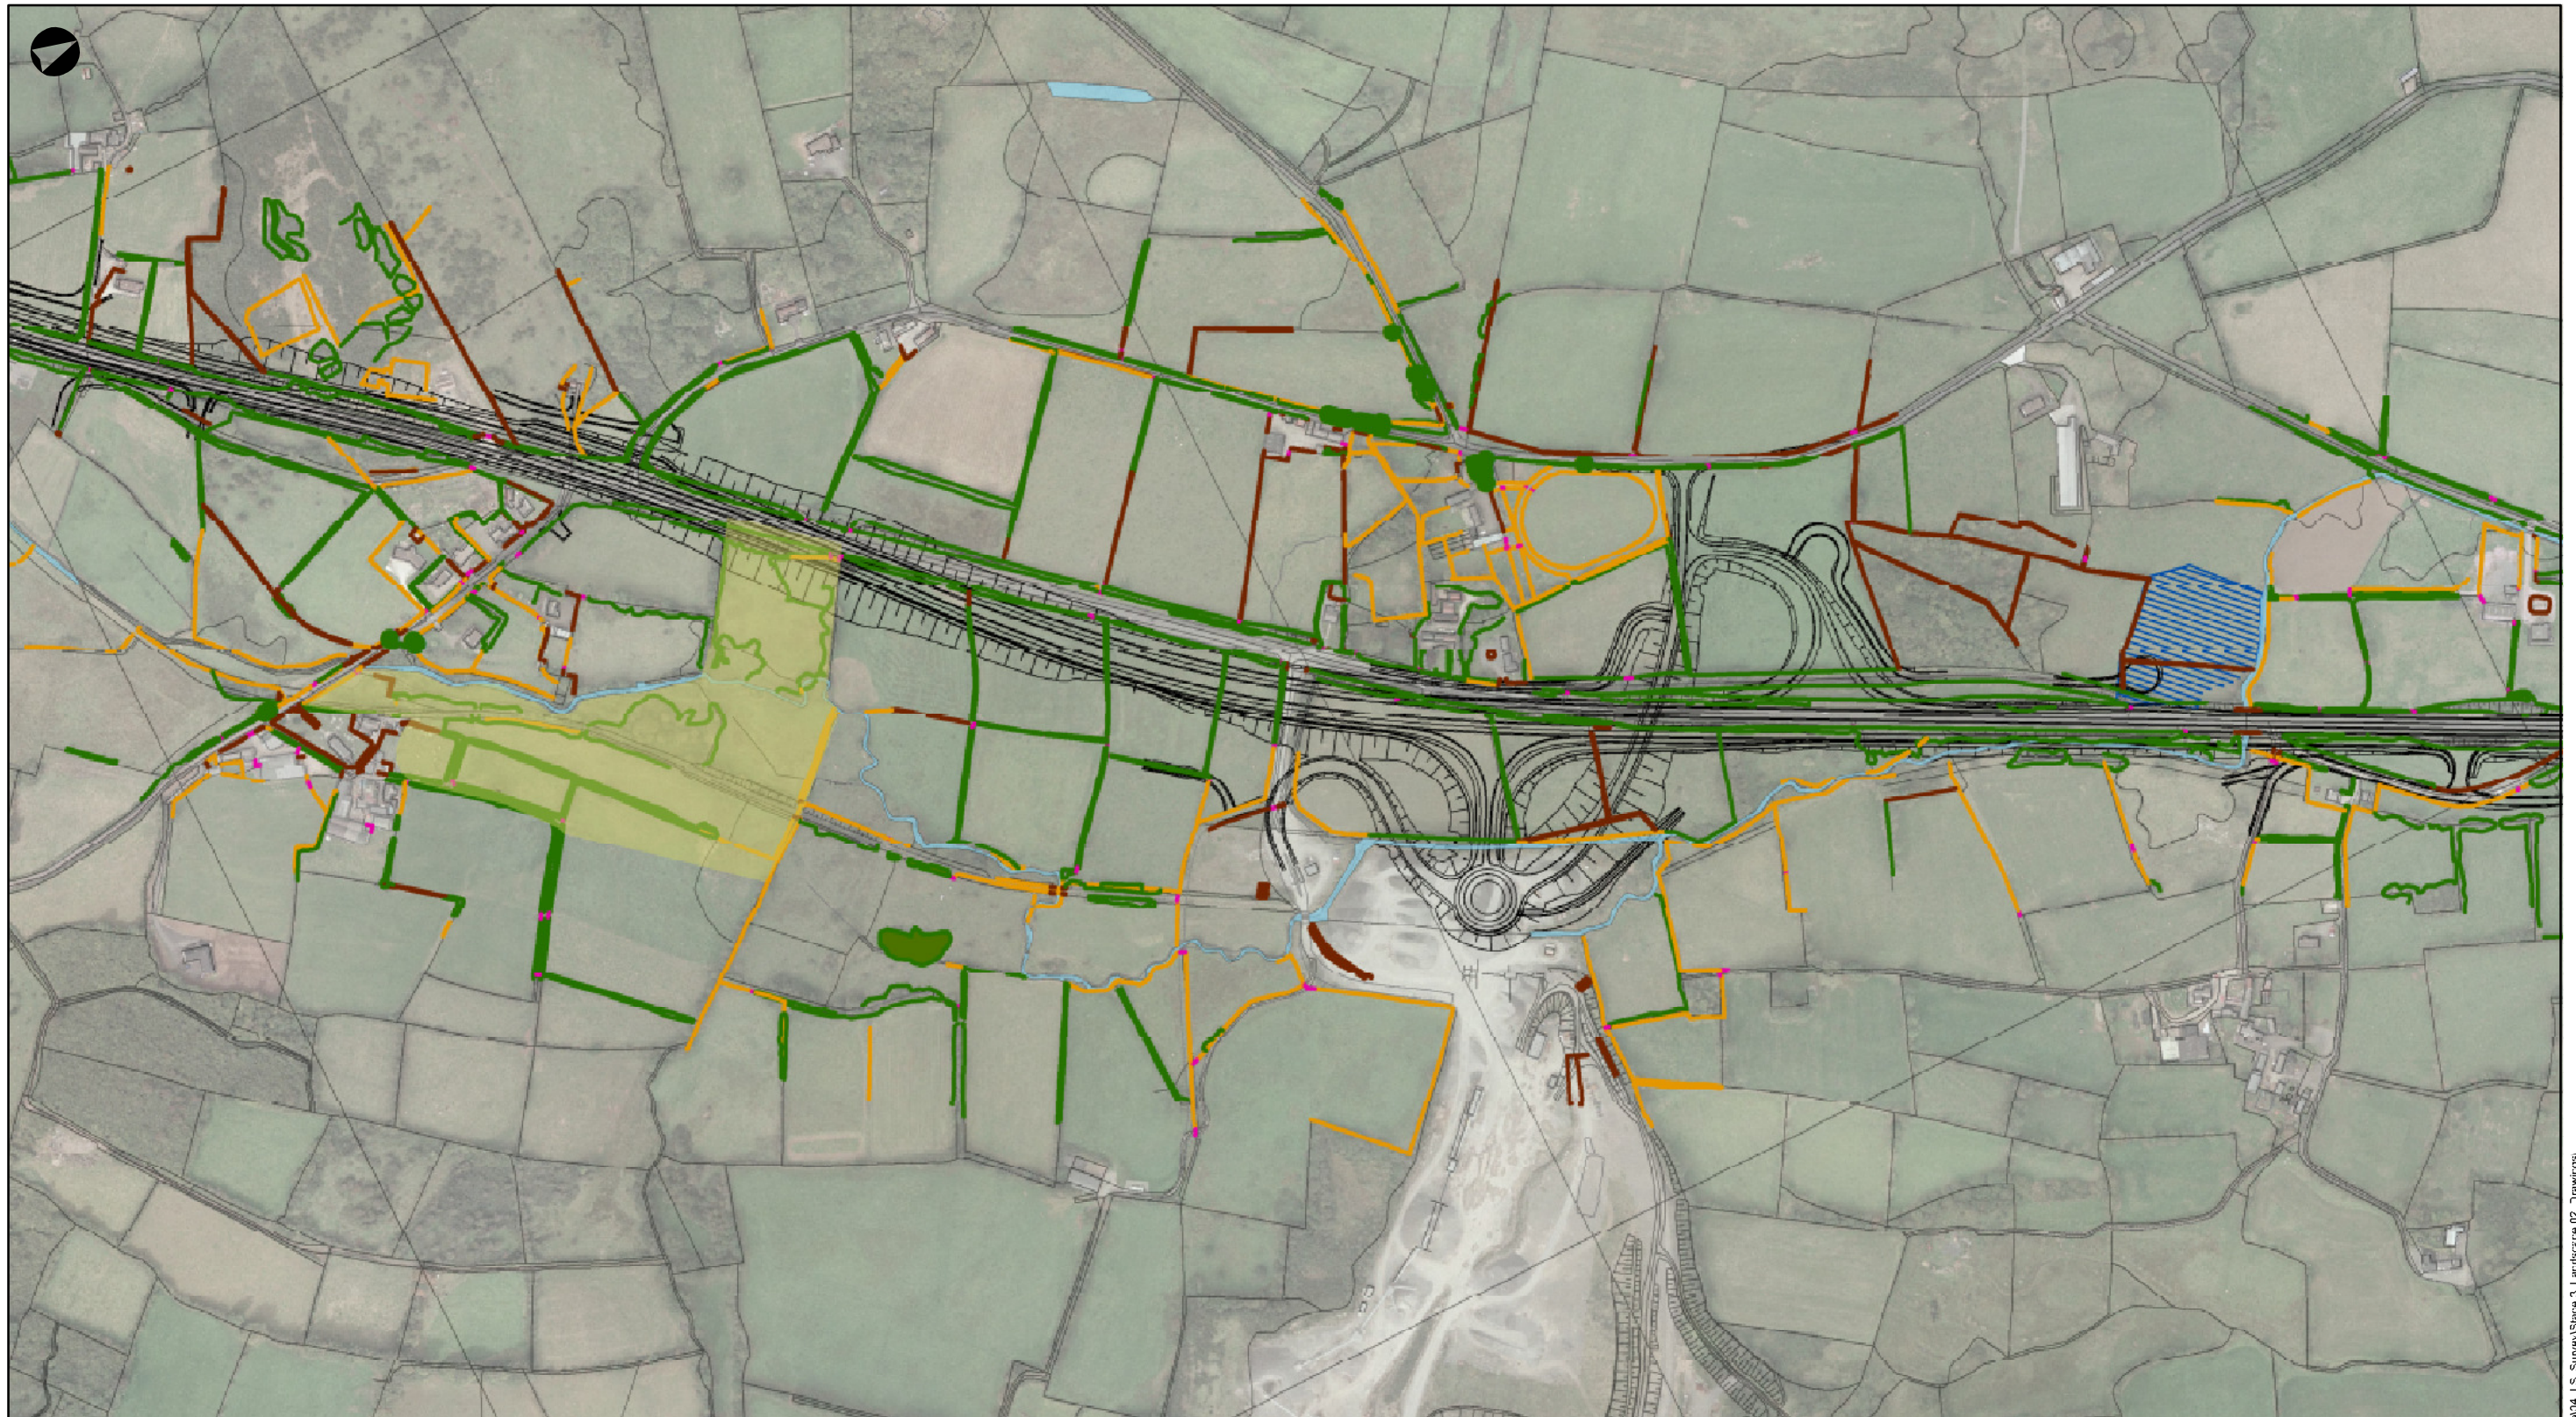


 
Job No
124785

 
Drawing No
A8-S3-3105

Issue
11



Legend

-  Proposed Route
-  Proposed Attenuation Pond Location
-  Tree Protection Order
-  Tree
-  Fence
-  Gate
-  Hedge
-  Wall
-  Clements Wood
-  Watercourses
-  Local Landscape Policy Area

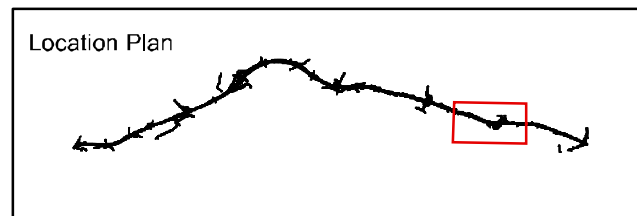

Client



Northern Division

This material is Crown Copyright and is reproduced with the permission of Land and Property Services under delegated authority from the Controller of Her Majesty's Stationary Office, © Crown Copyright; and database rights NIMAES&LA214. Unauthorised reproduction infringes © Crown Copyright and may lead to prosecution or civil proceedings

Issue	Date	By	Chkd	Appd
II	06/01/1	II	CM	SAH

Job Title

A8 Dualling Belfast to Larne Dual Carriageway (Coleman's Corner to Ballyrickard Road)

Drawing Title

Landscape Receptors Sheet 7 of 8

ARUP

The Linenhall, 8th Floor, 32-36 Linenhall Street, Belfast, BT2 8BG
Tel +44(0)28 9089 0900 Fax +44(0)28 9089 0901
www.arup.com

Scale at A3

1:5,000


Drawing Status

ISSUE 1








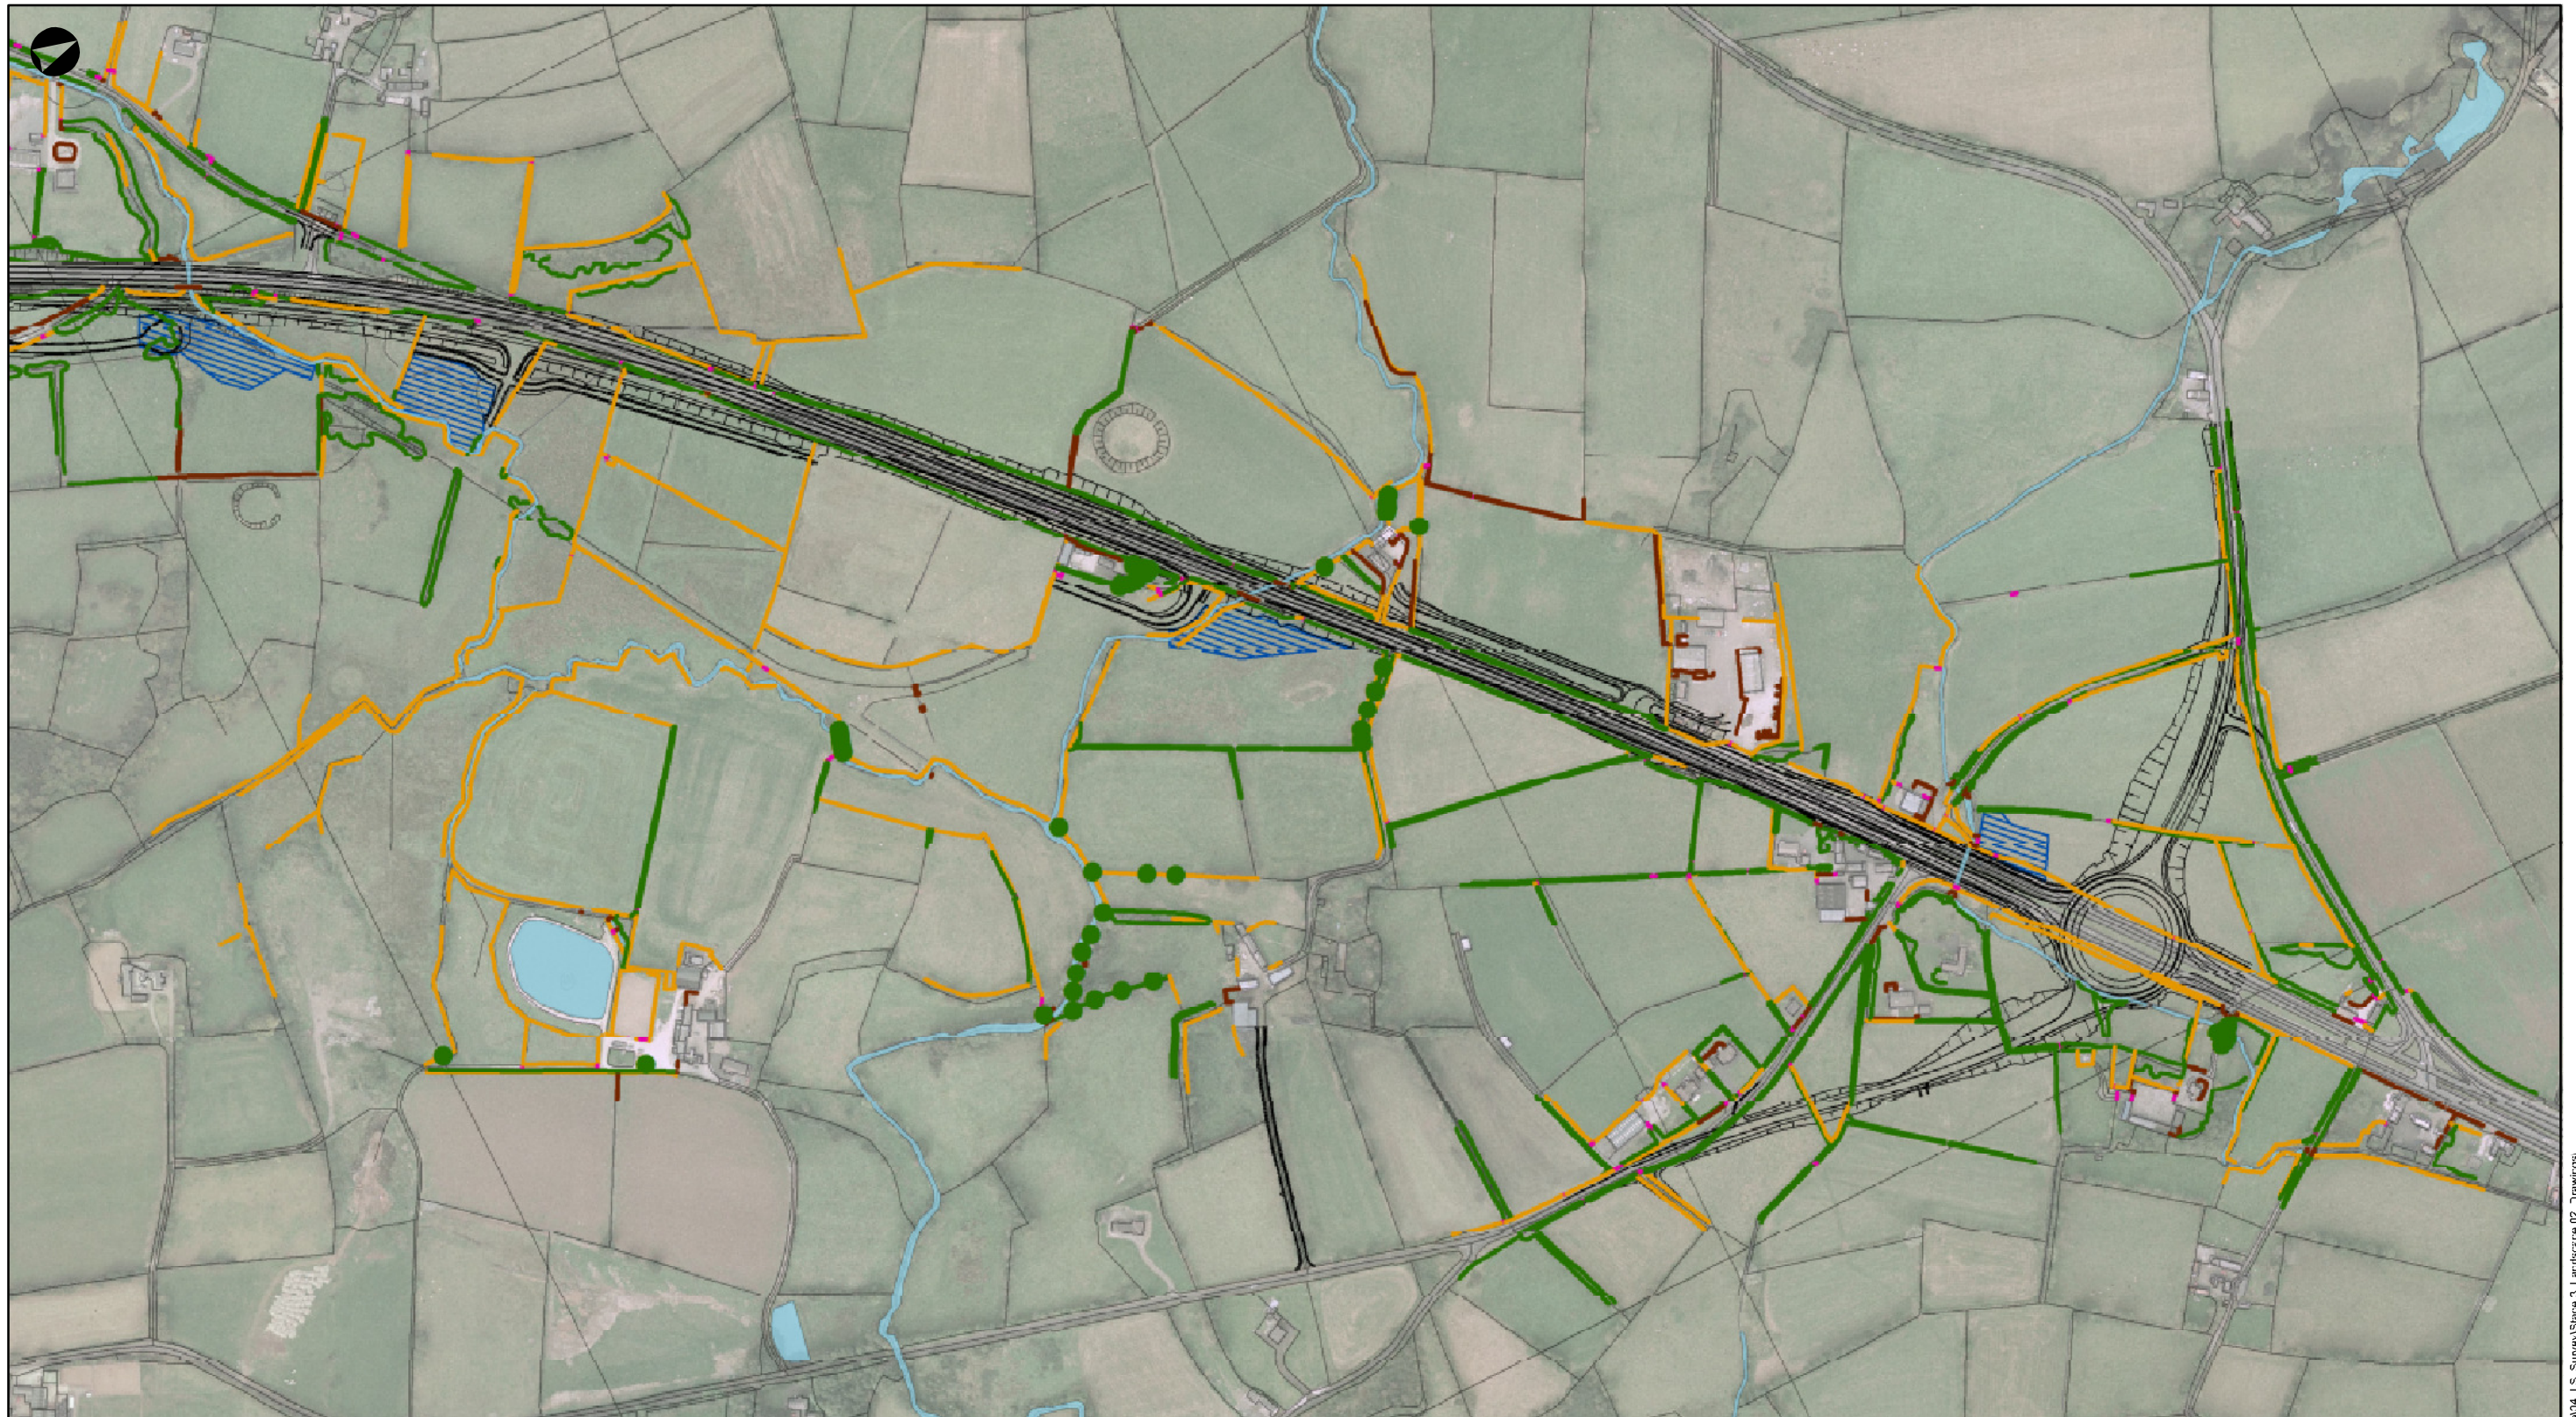


 
Job No
124785

 
Drawing No
A8-S3-3106

Issue
I1



Legend

-  Proposed Route
-  Proposed Attenuation Pond Location
-  Tree Protection Order
-  Tree
-  Fence
-  Gate
-  Hedge
-  Wall
-  Clements Wood
-  Watercourses
-  Local Landscape Policy Area

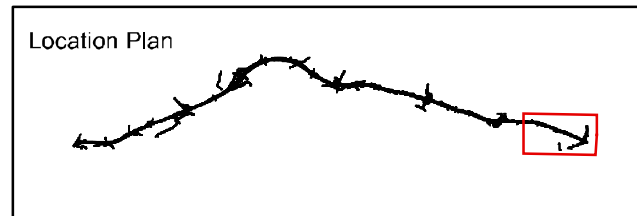

Client



Northern Division

This material is Crown Copyright and is reproduced with the permission of Land and Property Services under delegated authority from the Controller of Her Majesty's Stationary Office, © Crown Copyright; and database rights NIMAES&LA214. Unauthorised reproduction infringes © Crown Copyright and may lead to prosecution or civil proceedings

Issue	Date	By	Chkd	Appd
01	06/01/11	CM	SAH	

Job Title

A8 Dualling Belfast to Larne Dual Carriageway (Coleman's Corner to Ballyrickard Road)

Drawing Title

Landscape Receptors Sheet 8 of 8

ARUP

The Linenhall, 8th Floor, 32-36 Linenhall Street, Belfast, BT2 8BG
Tel +44(0)28 9089 0900 Fax +44(0)28 9089 0901
www.arup.com

Scale at A3

1:5,000


Drawing Status

ISSUE 1


Job No
124785

Drawing No
A8-S3-3107

Issue
11

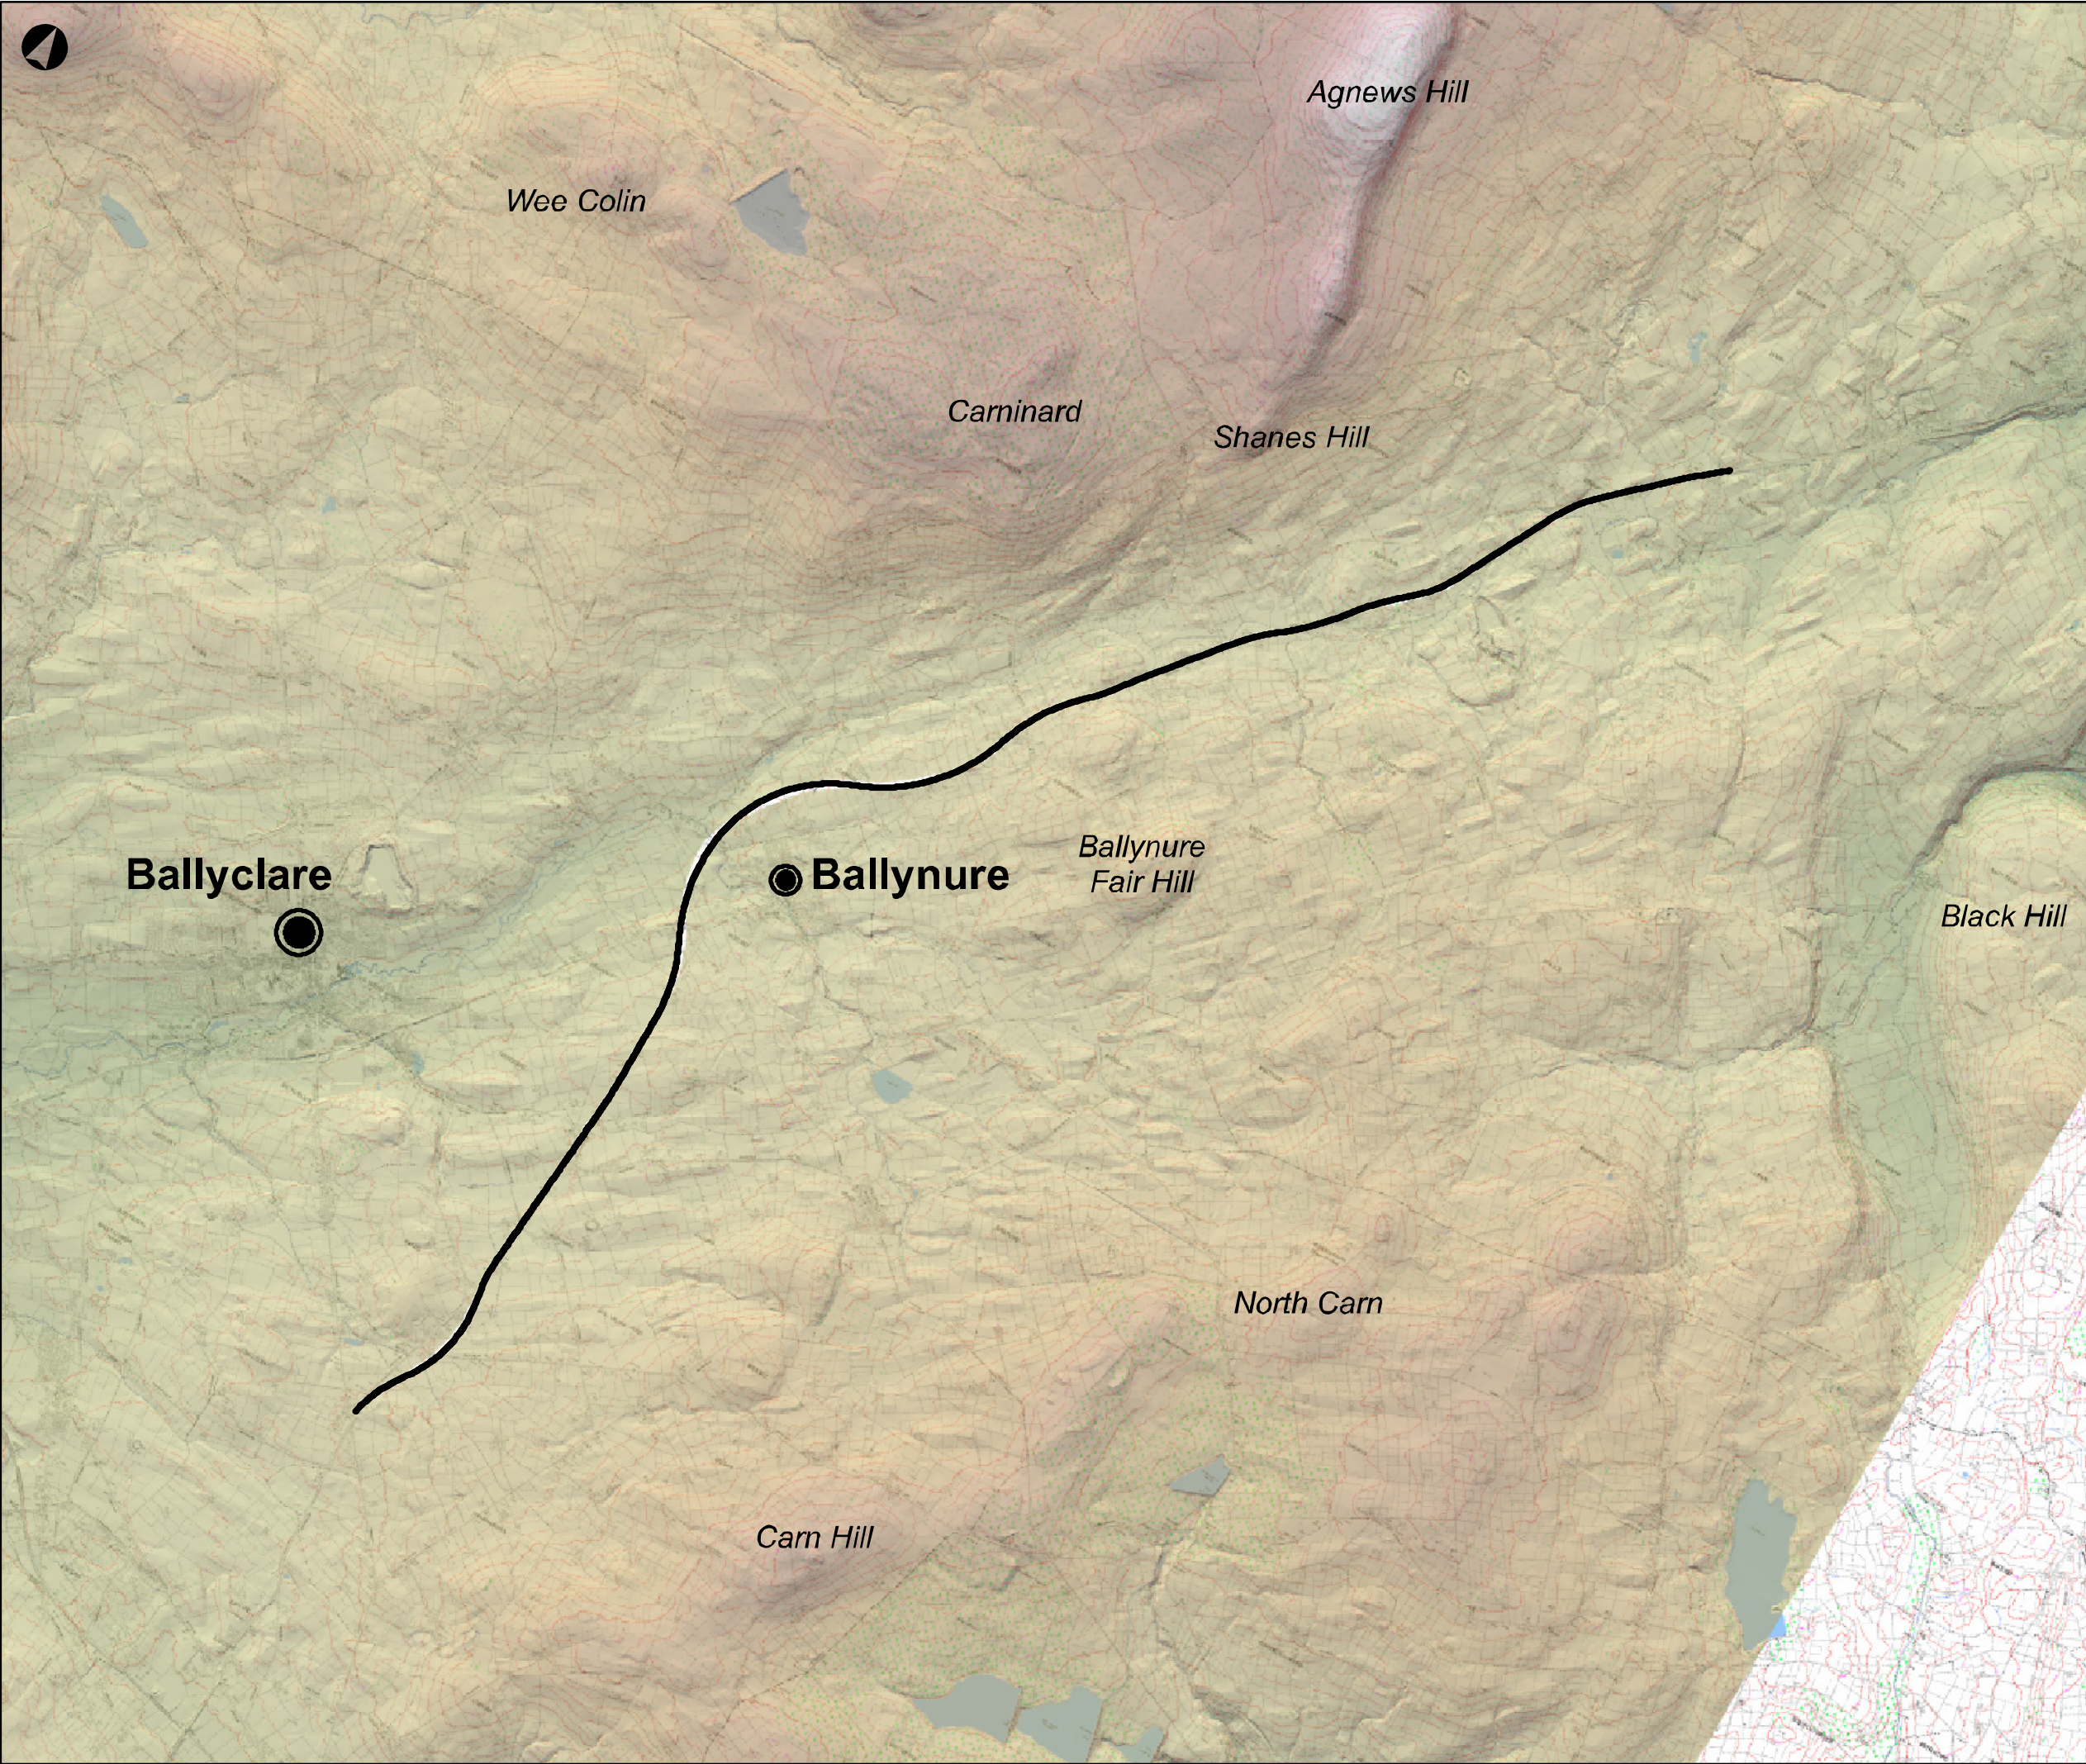


Legend

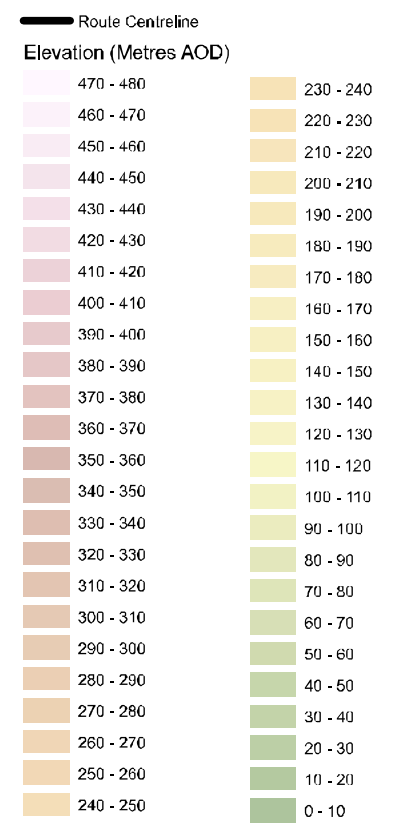

Reproduced from Ordnance Survey of Northern Ireland's data with the permission of the Controller of Her Majesty's Stationery Office. © Crown copyright and database rights NIMA ES&LA214

I1	19/11/10	IL	CM	S/H
Issue	Date	By	Chkd	Appd

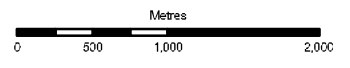

ARUP

The Linerhall, 8th Floor, 32-38 Linerhall Street, Belfast, BT2 8BG
 Tel +44(0)28 9089 0900 Fax +44(0)28 9089 0901
 www.arup.com



Northern Division

Job Title
A8 Dualling Belfast to Larne Dual Carriageway (Coleman's Corner to Ballyrickard Road)


Drawing Title
Topography

Scale at A3
1:50,000

Drawing Status
ISSUE 1

Job No 124785	Drawing No A8-S3-3108	Issue 11
-------------------------	---------------------------------	--------------------

J:\124000\124785-0014 Internal Project Data\4-30 Drawings\LS_Survey\Stage 3_Landscape\02_Drawings

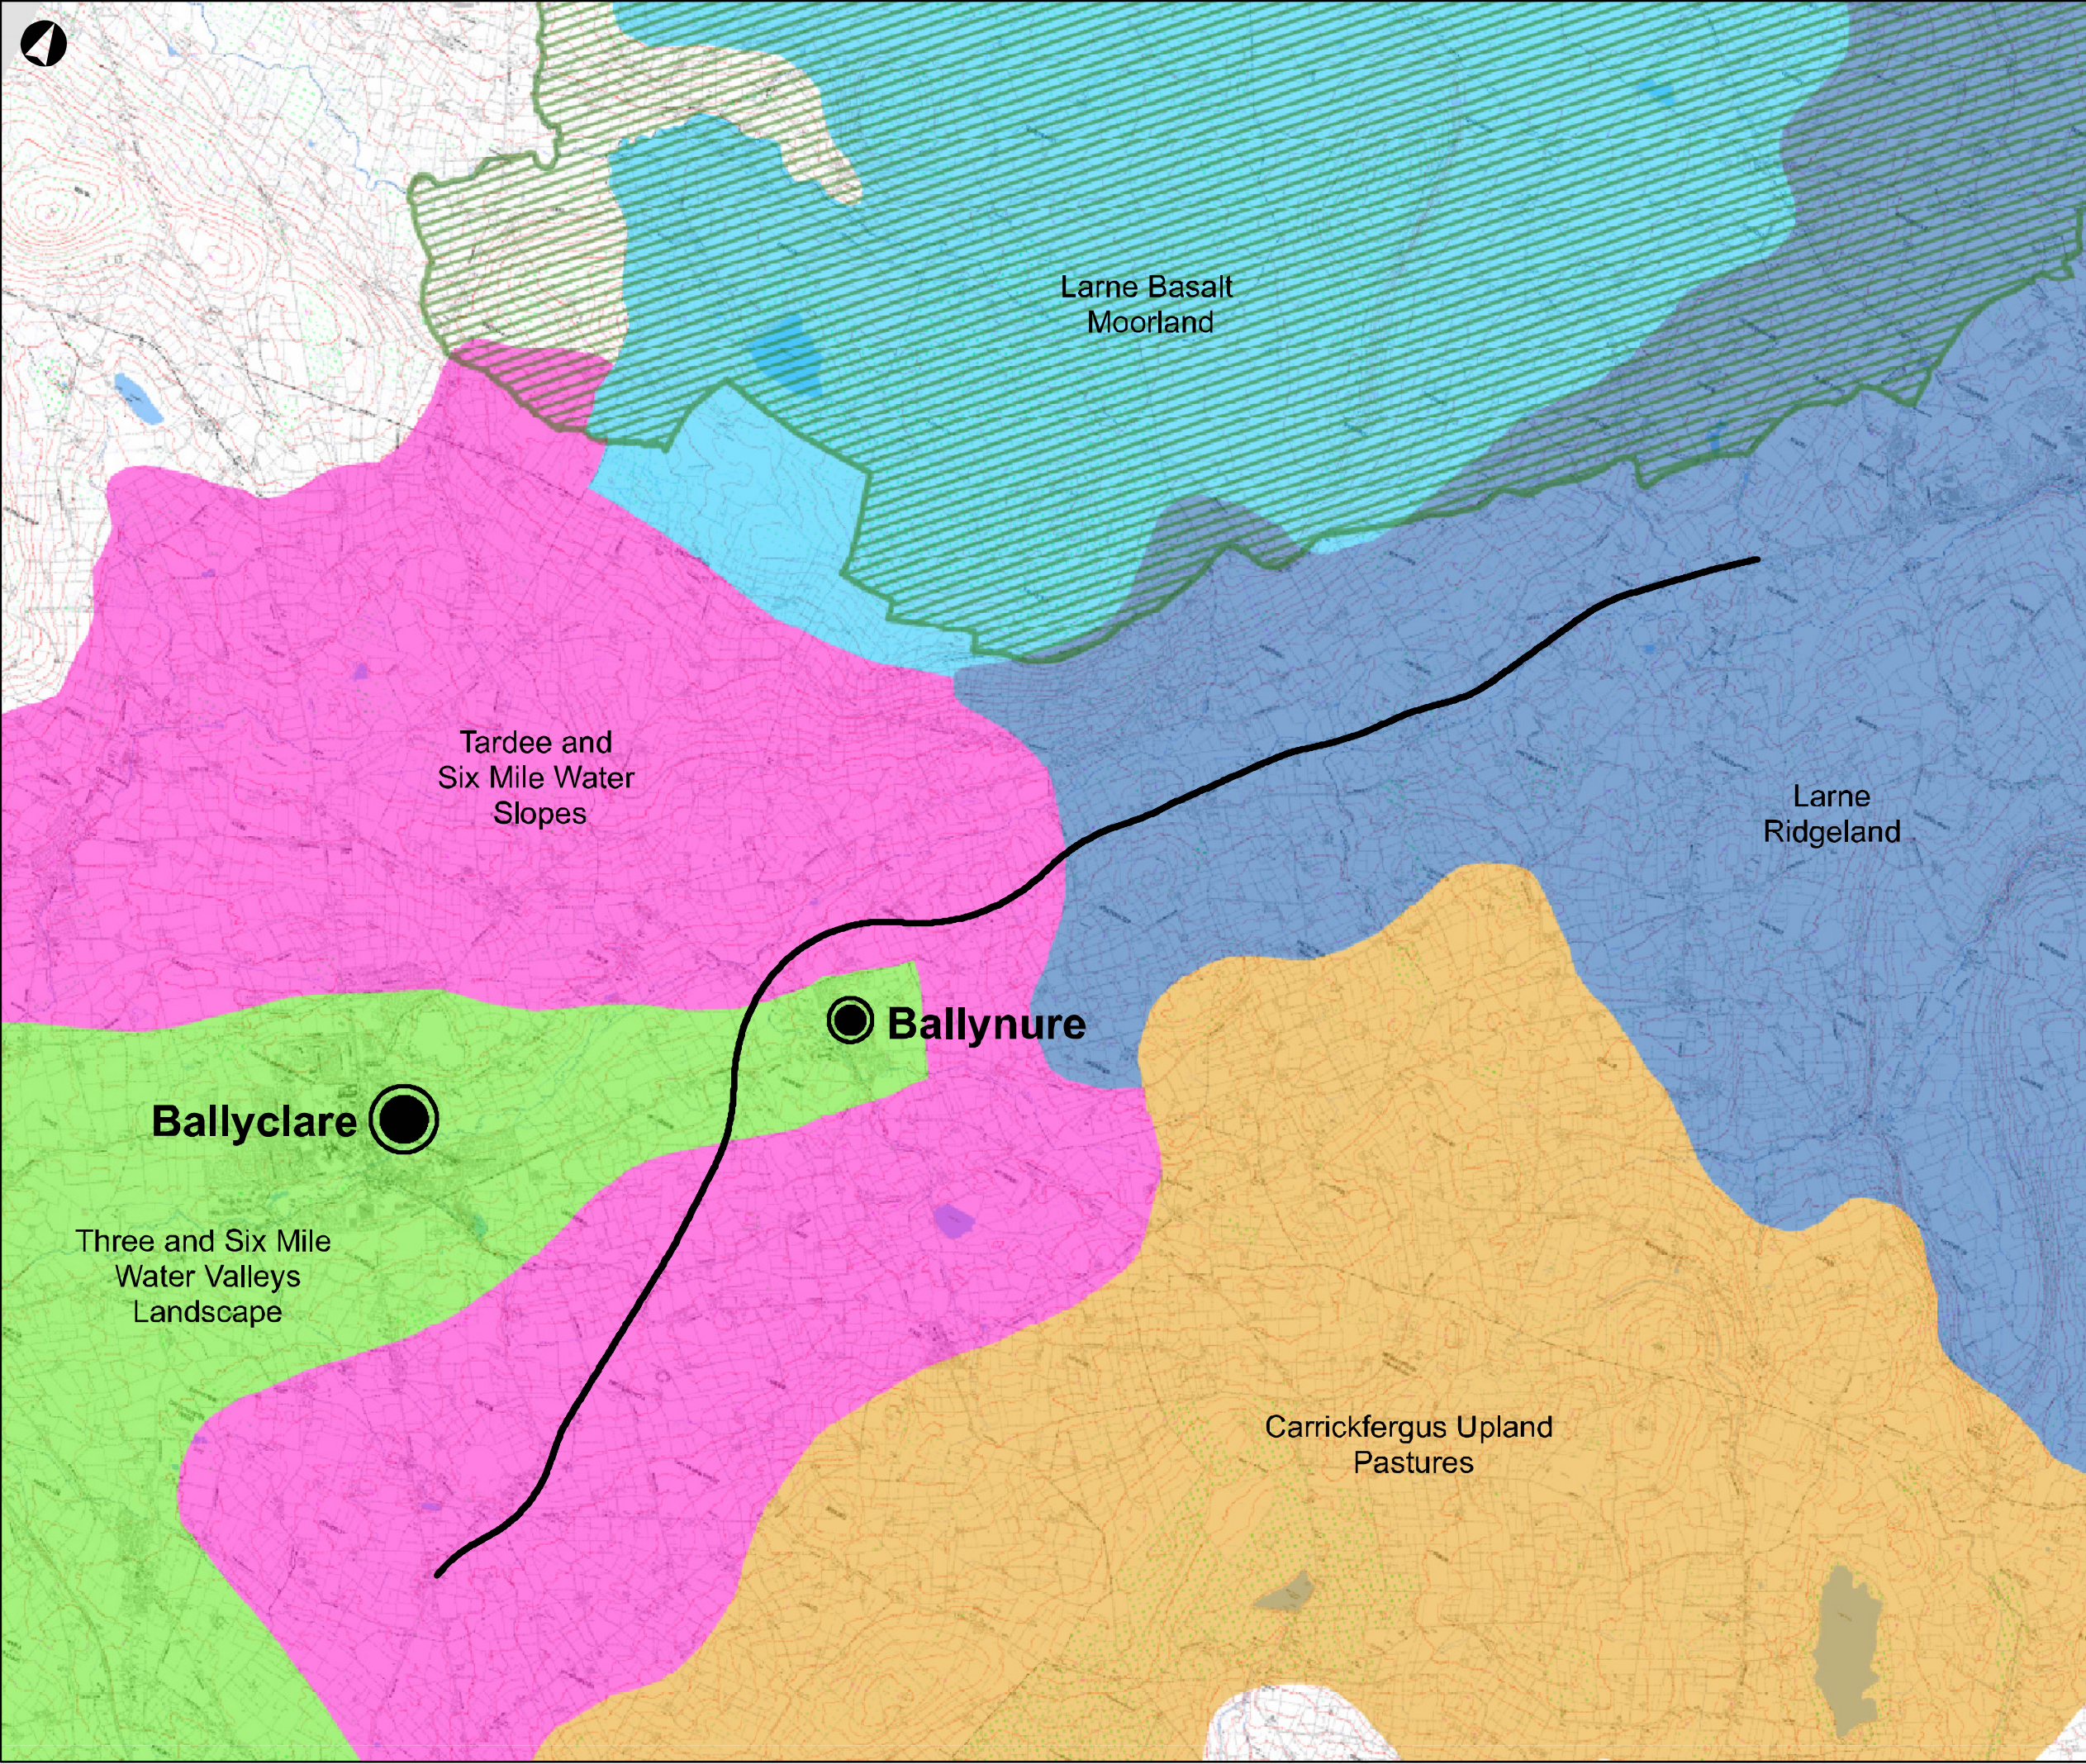


Legend

- Proposed A8 Dualling Alignment
- Carrickfergus Upland Pastures
- Three and Six Mile Water Valleys
- Tardee and Six Mile Water Valleys
- Larne Basalt Moorland
- Larne Ridgeland
- Antrim Coast & Glens AONB

Reproduced from Ordnance Survey of Northern Ireland's data with the permission of the Controller of Her Majesty's Stationery Office, © Crown copyright and database rights NIMA ES&LA214

I1	19/11/10	IL	CM	S/H
Issue	Date	By	Chkd	Appd

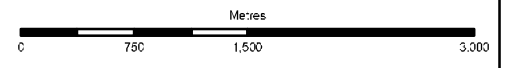

ARUP

The Linenhall, 8th Floor, 32-38 Linenhall Street,
Belfast, BT2 8BC
Tel +44(0)28 3089 0900 Fax +44(0)28 9089 0901
www.arup.com

Client



Northern Division

Job Title
A8 Dualling Belfast to Larne Dual Carriageway (Coleman's Corner to Ballyrickard Road)



Drawing Title
Landscape Character Areas



Scale at A3
1:50,000

Drawing Status
ISSUE 1

Job No 124785	Drawing No A8-S3-3109	Issue I1
-------------------------	---------------------------------	--------------------

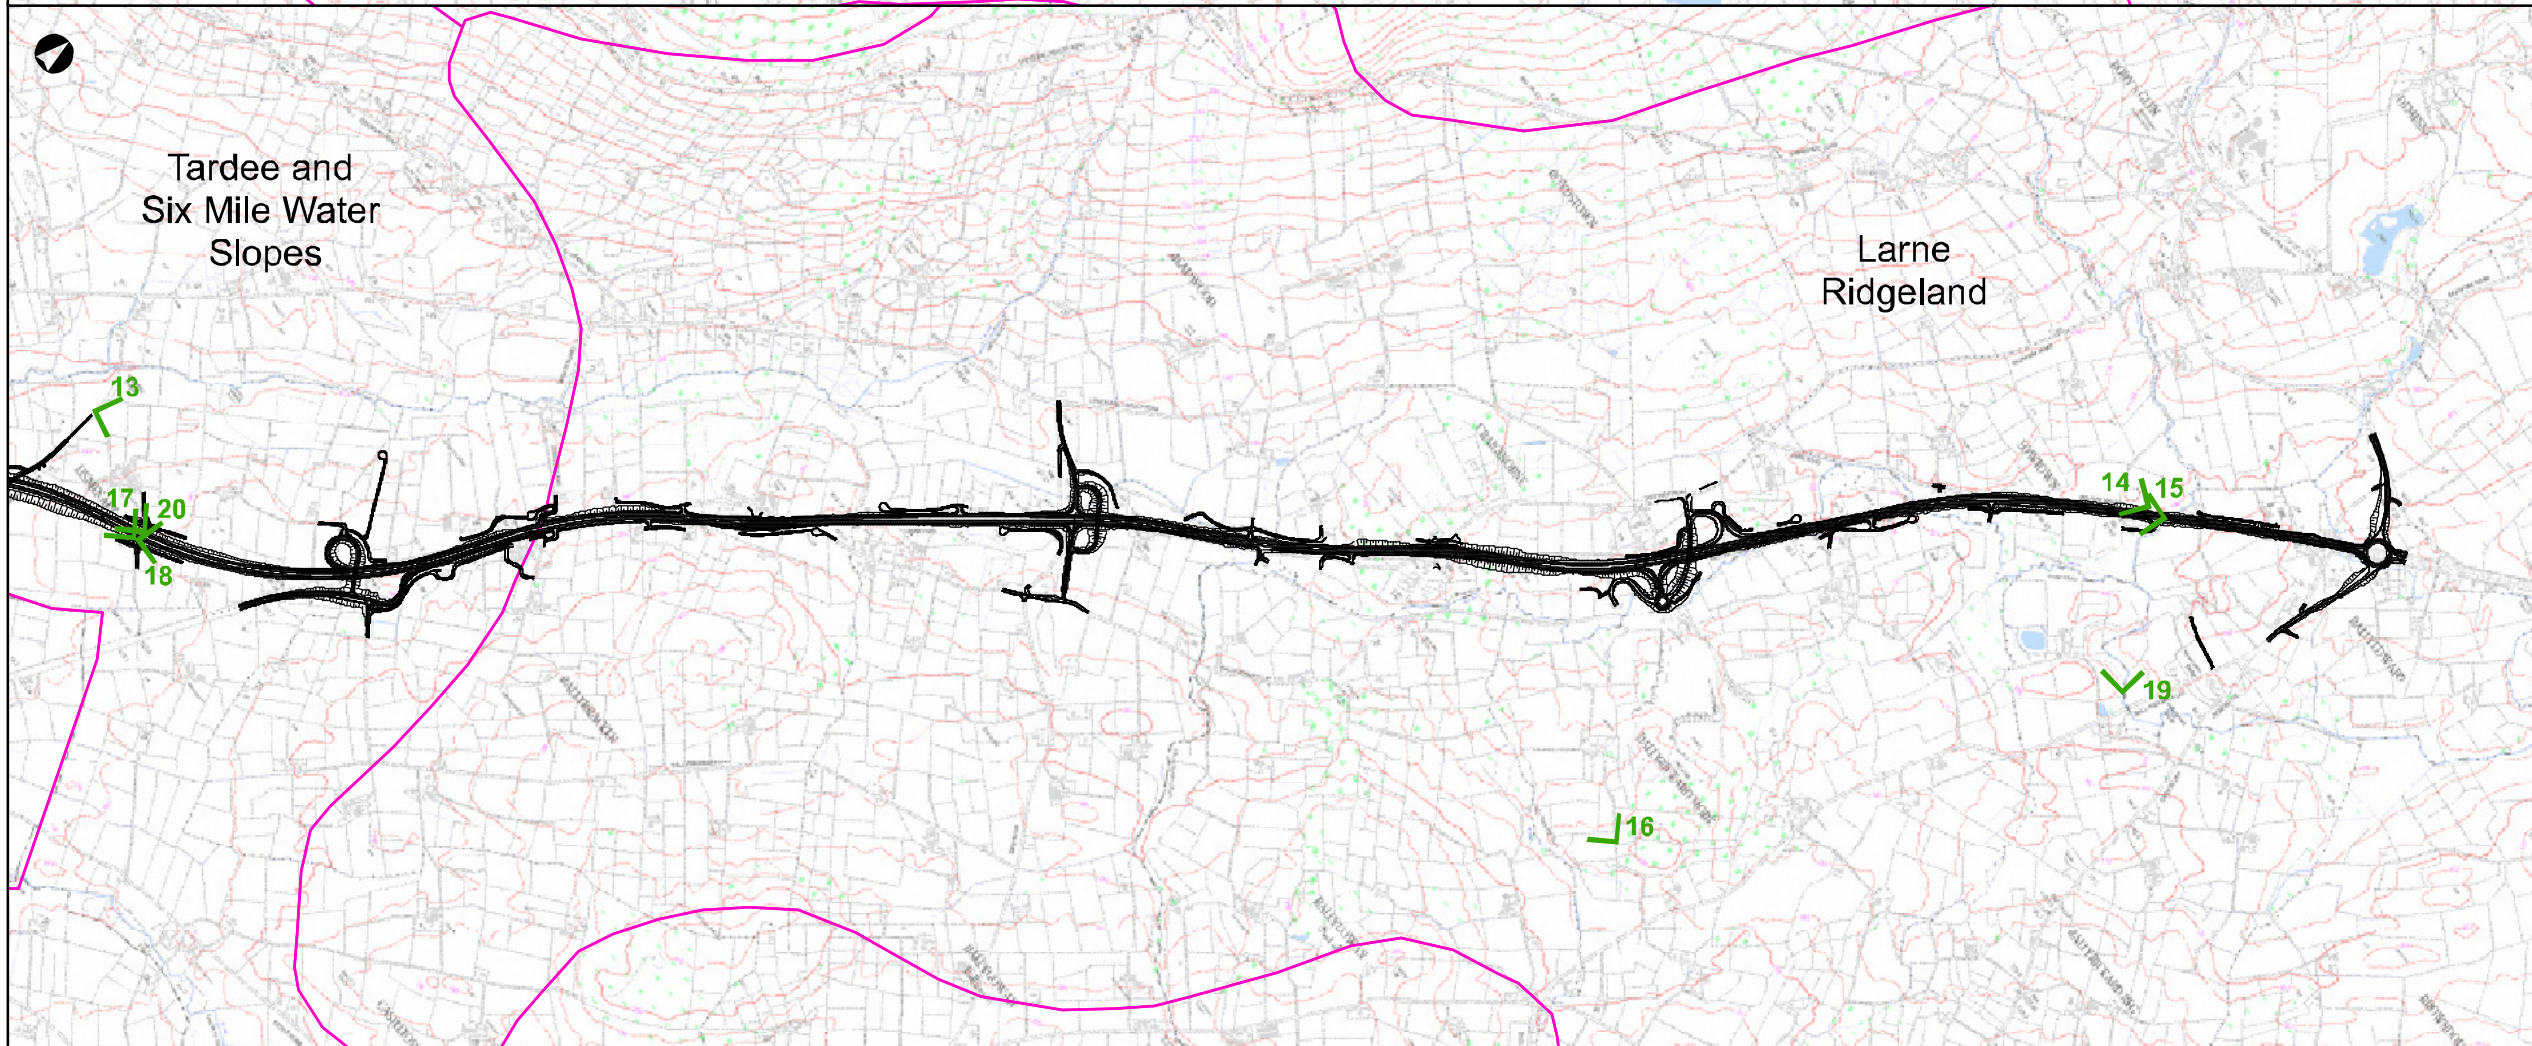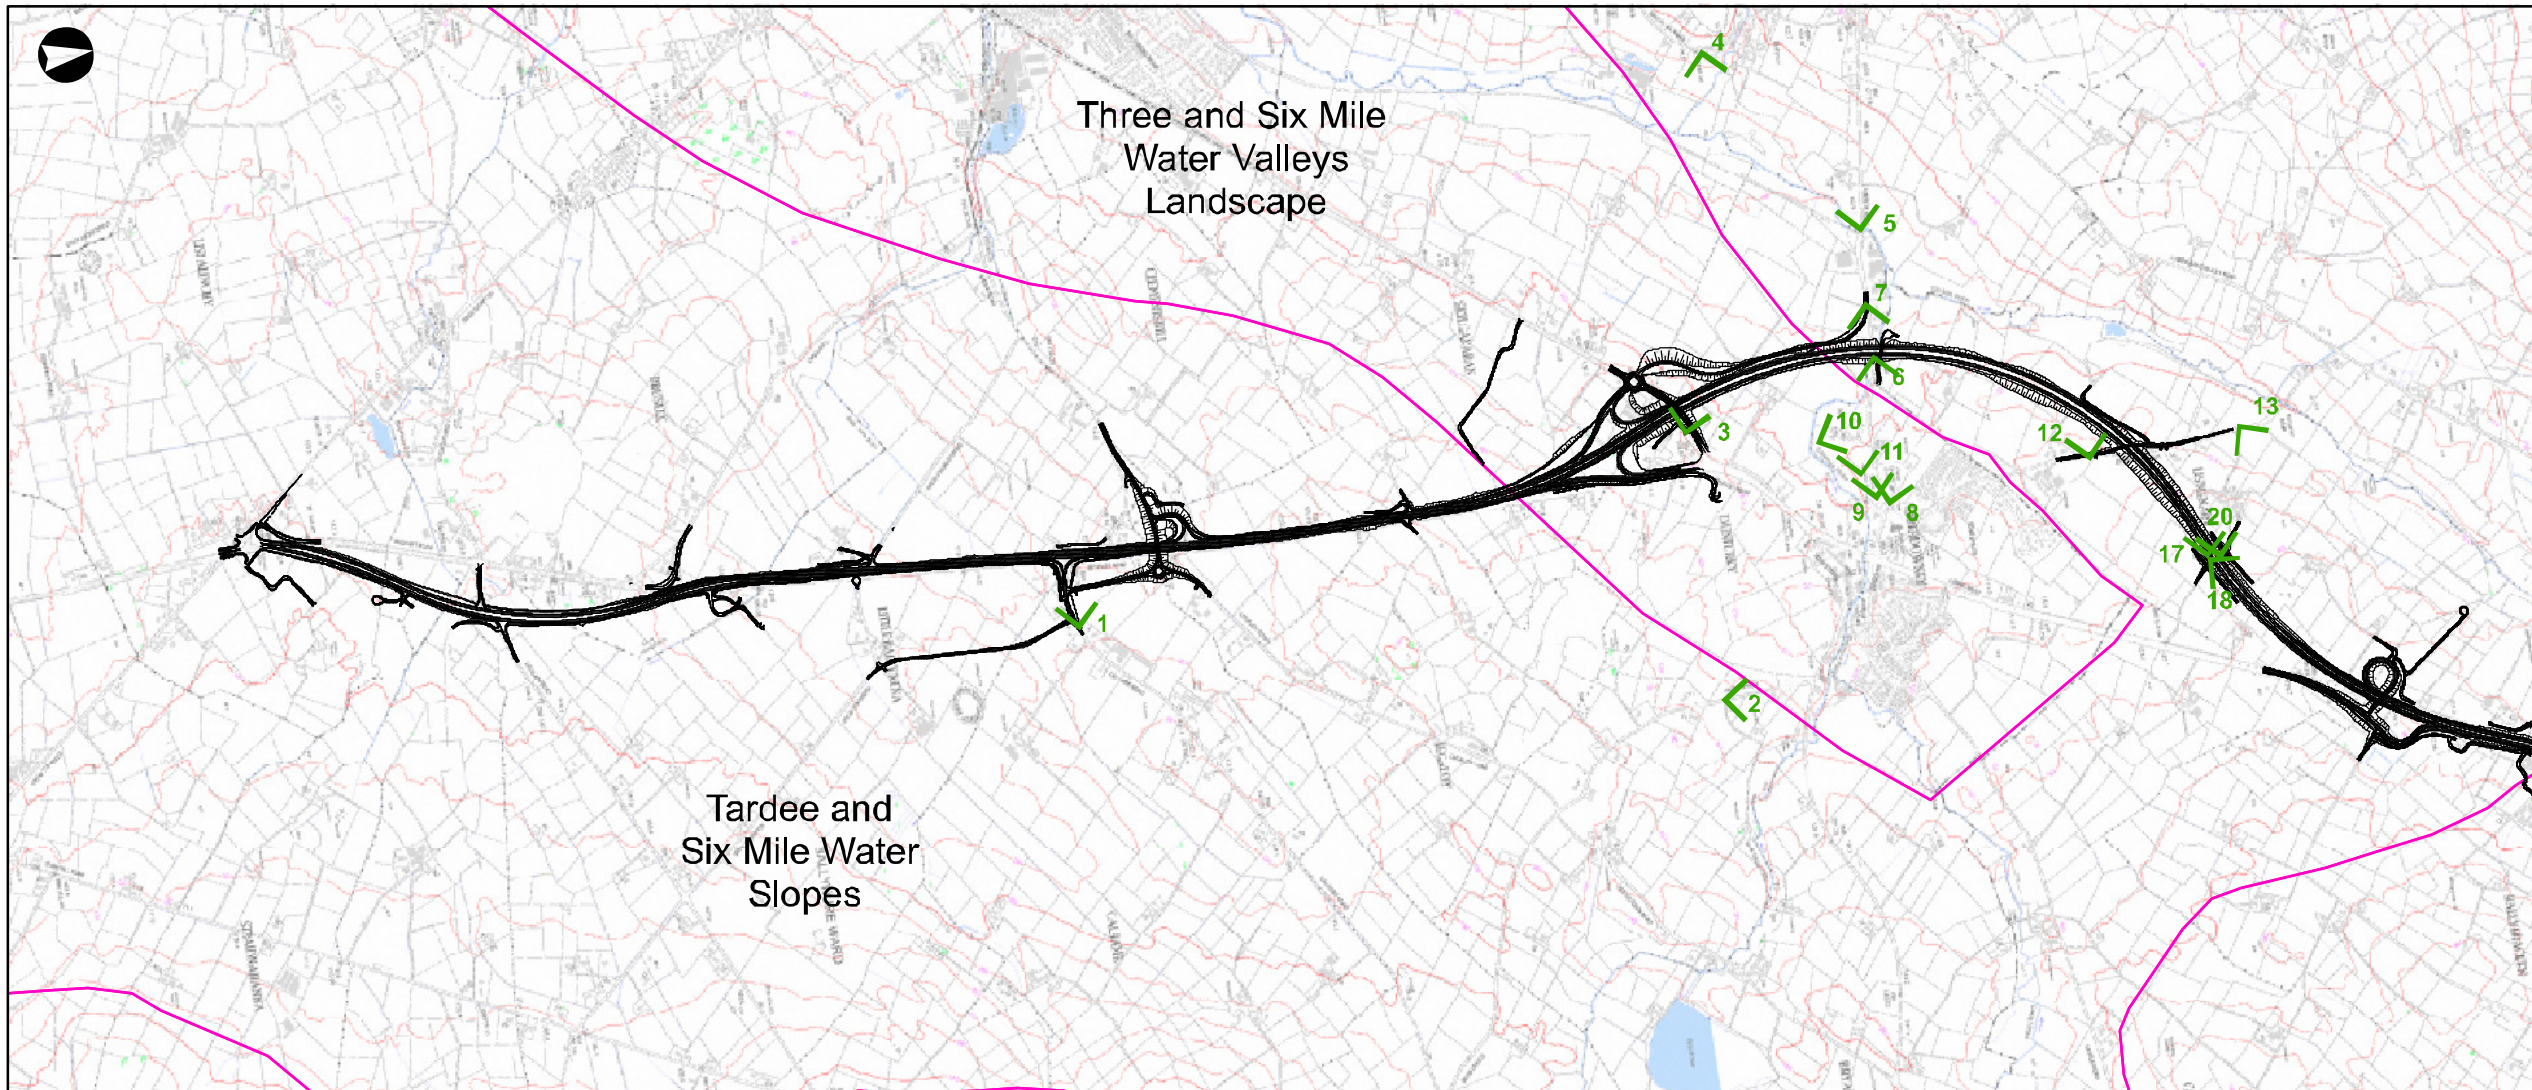
J:\124000\124785-0014 Internal Project Data\4-30 Drawings\LS_Survey\Stage 3_Landscape\02_Drawings



- Legend**
-  Photograph Location
 -  Landscape Character Area Boundaries

Reproduced from Ordnance Survey of Northern Ireland's data with the permission of the Controller of Her Majesty's Stationary Office, © Crown copyright and database rights NIMA ES&LA214

I1	05/01/11	IL	CM	S/H
Issue	Date	By	Chkd	Appd

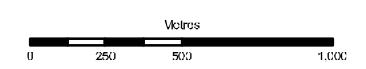

ARUP

The Linenhall, 8th Floor, 32-38 Linenhall Street,
Belfast, BT2 8BC
Tel +44(0)28 9089 0900 Fax +44(0)28 9089 0901
www.arup.com

Client
ROADS Service

Northern Division

Job Title
A8 Dualling Belfast to Larne Dual Carriageway (Coleman's Corner to Ballyrickard Road)

Drawing Title
Photograph Location Plan

Scale at A3
1:25,000

Drawing Status
ISSUE 1

Job No 124785	Drawing No A8-S3-3110	Issue 11
-------------------------	---------------------------------	--------------------

J:\124000\124785-00\4 Internal Project Data\4-30 Drawings\Landscape Ch. LS_Survey\Stage 3_Landscape\02_Drawings

1. View west towards the A8 from Calhame Road screened by road side vegetation.



Date: 03/03/2010 Time: 10:49 X: 145449 Y: 546548 View Direction: 270° Height: 131m AOD

2. View north from Straid Road across undulating agricultural land towards Carrickfergus Road (B58) and the southern boundary of Ballynure.



Date: 03/03/2010 Time: 13:13 X: 146210 Y: 548573 View Direction: 010° Height: 127m AOD

3. View north west from Templepatrick Road (A57) towards location of proposed A8 alignment.



Date: 03/03/2010 Time: 12:34 X: 145314 Y: 548654 View Direction: 290° Height: 114m AOD

I1	19/11/10	IL	CM	SAH
Issue	Date	By	Chkd	Appd

ARUP

The Linerhall, 8th Floor, 32-36 Linerhall Street,
Belfast, BT2 8BG
Tel +44(0)28 9089 0900 Fax +44(0)28 9089 0901
www.arup.com



Northern Division

Job Title
**A8 Dualling Belfast to Larne Dual
Carriageway
(Coleman's Corner to Ballyrickard
Road)**

Drawing Title
**Photograph Sheet
1 of 6**

Scale at A3
N/A

Drawing Status
ISSUE 1

Job No 124785	Drawing No A8-S3-3111	Issue I1
-------------------------	---------------------------------	--------------------

4. View east from Ballycor Road across the Tardee and Six Mile Water Slopes Landscape Character Area.



Date: 03/03/2010 Time: 14:32 X: 144120 Y: 549011 View Direction: 90° Height: 93m AOD

5. View of bridge on Church Road showing traditional stonework.



Date: 03/03/2010 Time: 14:57 X: 144799 Y: 549374
View Direction: 270° Height: 84m AOD

6. View of restoration work associated with Hillis Bridge along Church Road.



Date: 03/03/2010 Time: 15:10 X: 145236 Y: 549319
View Direction: 090° Height: 91m AOD

7. View south east along Church Road towards location of proposed Church Road overbridge.



Date: 03/03/2010 Time: 15:05 X: 145059 Y: 549333 View Direction: 090° Height: 90m AOD

I1	19/11/10	IL	CM	SAH
Issue	Date	By	Chkd	Appd

ARUP

The Linerhall, 8th Floor, 32-36 Linerhall Street,
Belfast, BT2 8BG
Tel +44(0)28 9089 0900 Fax +44(0)28 9089 0901
www.arup.com



Northern Division

Job Title
**A8 Dualling Belfast to Larne Dual
Carriageway
(Coleman's Corner to Ballyrickard
Road)**

Drawing Title
**Photograph Sheet
2 of 6**

Scale at A3
N/A

Drawing Status
ISSUE 1

Job No 124785	Drawing No A8-S3-3112	Issue I1
-------------------------	---------------------------------	--------------------

8. View west along Church Road towards Christ Church.



Date: 03/03/2010 Time: 15:16 X: 145701 Y: 549251 View Direction: 290° Height: 104m AOD

9. View west from Christ Church graveyard towards location of proposed A8.



Date: 03/03/2010 Time: 15:18 X: 145673 Y: 549251 View Direction: 270° Height: 104m AOD

10. View north towards the cotton mill ruins.



Date: 03/03/2010 Time: 15:29 X: 145455 Y: 549079 View Direction: 345° Height: 99m AOD

I1	19/11/10	IL	CM	SAH
Issue	Date	By	Chkd	Appd

ARUP

The Linerhall, 8th Floor, 32-36 Linerhall Street,
Belfast, BT2 8BG
Tel +44(0)28 9089 0900 Fax +44(0)28 9089 0901
www.arup.com



Northern Division

Job Title
**A8 Dualling Belfast to Larne Dual
Carriageway
(Coleman's Corner to Ballyrickard
Road)**

Drawing Title
**Photograph Sheet
3 of 6**

Scale at A3
N/A

Drawing Status
ISSUE 1

Job No 124785	Drawing No A8-S3-3113	Issue I1
-------------------------	---------------------------------	--------------------

11. View east beyond the Cotton Mill ruins towards location of the proposed A8 overbridge.



Date: 03/03/2010 Time: 15:33 X: 145586 Y: 549181 View Direction: 270° Height: 104m AOD

12. View west from Lismenary Road towards location of the proposed A8 in cutting.



Date: 03/03/2010 Time: 17:03 X: 145716 Y: 549926 View Direction: 270° Height: 120m AOD

13. View east from Lismenary Road towards drystone wall field boundaries, a typical feature of the Tardee and Six Mile Water Valley Character Area.



Date: 03/03/2010 Time: 17:18 X: 145750 Y: 540437 View Direction: 060° Height: 107m AOD

I1	19/11/10	IL	CM	SAH
Issue	Date	By	Chkd	Appd

ARUP

The Linerhall, 8th Floor, 32-36 Linerhall Street,
Belfast, BT2 8BG
Tel +44(0)28 9089 0900 Fax +44(0)28 9089 0901
www.arup.com

Client

 Northern Division

Job Title
A8 Dualling Belfast to Larne Dual Carriageway (Coleman's Corner to Ballyrickard Road)

Drawing Title
Photograph Sheet 4 of 6

Scale at A3
 N/A

Drawing Status
ISSUE 1

Job No 124785	Drawing No A8-S3-3114	Issue I1
-------------------------	---------------------------------	--------------------

14. View west towards the Lowtown Scheduled Historic Monument (SHM).



Date: 04/03/2010 Time: 13:08 X: 140721 Y: 545064 View Direction: 250° Height: 111m AOD

15. View west from the A8 adjacent to the Lowtown SHM. The proposed Dualled A8 earthworks would extend approximately 11m beyond existing hedge.



Date: 04/03/2010 Time: 13:17 X: 140783 Y: 545077 View Direction: 230° Height: 104m AOD

16. View north west from the west boundary of FP McCann Quarry.



Date: 04/03/2010 Time: 14:39 X: 140282 Y: 543034 View Direction: 270° Height: 148m AOD

I1	19/11/10	IL	CM	SAH
Issue	Date	By	Chkd	Appd

ARUP

The Linerhall, 8th Floor, 32-36 Linerhall Street,
Belfast, BT2 8BG
Tel +44(0)28 9089 0900 Fax +44(0)28 9089 0901
www.arup.com



Northern Division

Job Title
**A8 Dualling Belfast to Larne Dual
Carriageway
(Coleman's Corner to Ballyrickard
Road)**

Drawing Title
**Photograph Sheet
5 of 6**

Scale at A3
N/A

Drawing Status
ISSUE 1

Job No 124785	Drawing No A8-S3-3115	Issue I1
-------------------------	---------------------------------	--------------------

17. View north from location of the proposed Dualled A8 from the Tardee and Six Mile Water Valley Landscape Character Area.



Date: 04/03/2010 Time: 15:47 X: 146126 Y: 540254 View Direction: 270° Height: 132m AOD

18. View north east towards rising ground which includes the Antrim Coast and Glens Area of Outstanding Natural Beauty.



Date: 04/03/2010 Time: 15:47 X: 146137 Y: 540247 View Direction: 050° Height: 131m AOD

19. Typical view of watercourses that traverse the landscape.



Date: 04/03/2010 Time: 14:07 X: 141100 Y: 544583
View Direction: 310° Height: 113m AOD

20. View of drystone walls that are typical of the Tardee and Six Mile Water Valley Landscape Character Area.



Date: 04/03/2010 Time: 15:47 X: 146137 Y: 540247
View Direction: 050° Height: 131m AOD

I1	19/11/10	IL	CM	SAH
Issue	Date	By	Chkd	Appd

ARUP

The Linerhall, 8th Floor, 32-36 Linerhall Street,
Belfast, BT2 8BG
Tel +44(0)28 9089 0900 Fax +44(0)28 9089 0901
www.arup.com



Northern Division

Job Title
**A8 Dualling Belfast to Larne Dual
Carriageway
(Coleman's Corner to Ballyrickard
Road)**

Drawing Title
**Photograph Sheet
6 of 6**

Scale at A3
N/A

Drawing Status
ISSUE 1

Job No 124785	Drawing No A8-S3-3116	Issue I1
-------------------------	---------------------------------	--------------------