

THIS DRAWING MAY BE USED ONLY FOR THE PURPOSE INTENDED AND ONLY WRITTEN DIMENSIONS SHALL BE USED

This material is based upon Crown Copyright and is reproduced with the permission of Land & Property Services under delegated authority from the Controller of Her Majesty's Stationary Office, © Crown copyright and database rights NIMA ES&LA214
 Unauthorised reproduction infringes © Crown copyright & may lead to prosecution or civil proceedings.

MAP 1

LEGEND

Private Access Stop-up A B
 Townland Boundary

Draft stamp removed	RM	14/11/11	A
Revision Details	By	Date	Suffix
	Check		

Drawing Status



Co-financed by the European Union
 Trans-European Transport Network (TEN-T)

THE SOLE RESPONSIBILITY OF THIS PUBLICATION LIES WITH THE AUTHOR. THE EUROPEAN UNION IS NOT RESPONSIBLE FOR ANY USE THAT MAY BE MADE OF THE INFORMATION CONTAINED THEREIN.

Job Title
**NORTH WESTERN KEY
 TRANSPORT CORRIDOR
 A6 LONDONDERRY TO DUNGIVEN
 DUALLING SCHEME**


Drawing Title
**THE TRUNK ROADS T7, T17 AND T22
 (LONDONDERRY TO DUNGIVEN)
 PRIVATE ACCESS ORDER
 (NORTHERN IRELAND) 2011**

Scale at A3 : 1:1250

Drw A.McE	Chk JI	App MJM
Date 03/11/11	Date	Date



Drawing Number
T17/PA/2010/P001 Rev
A

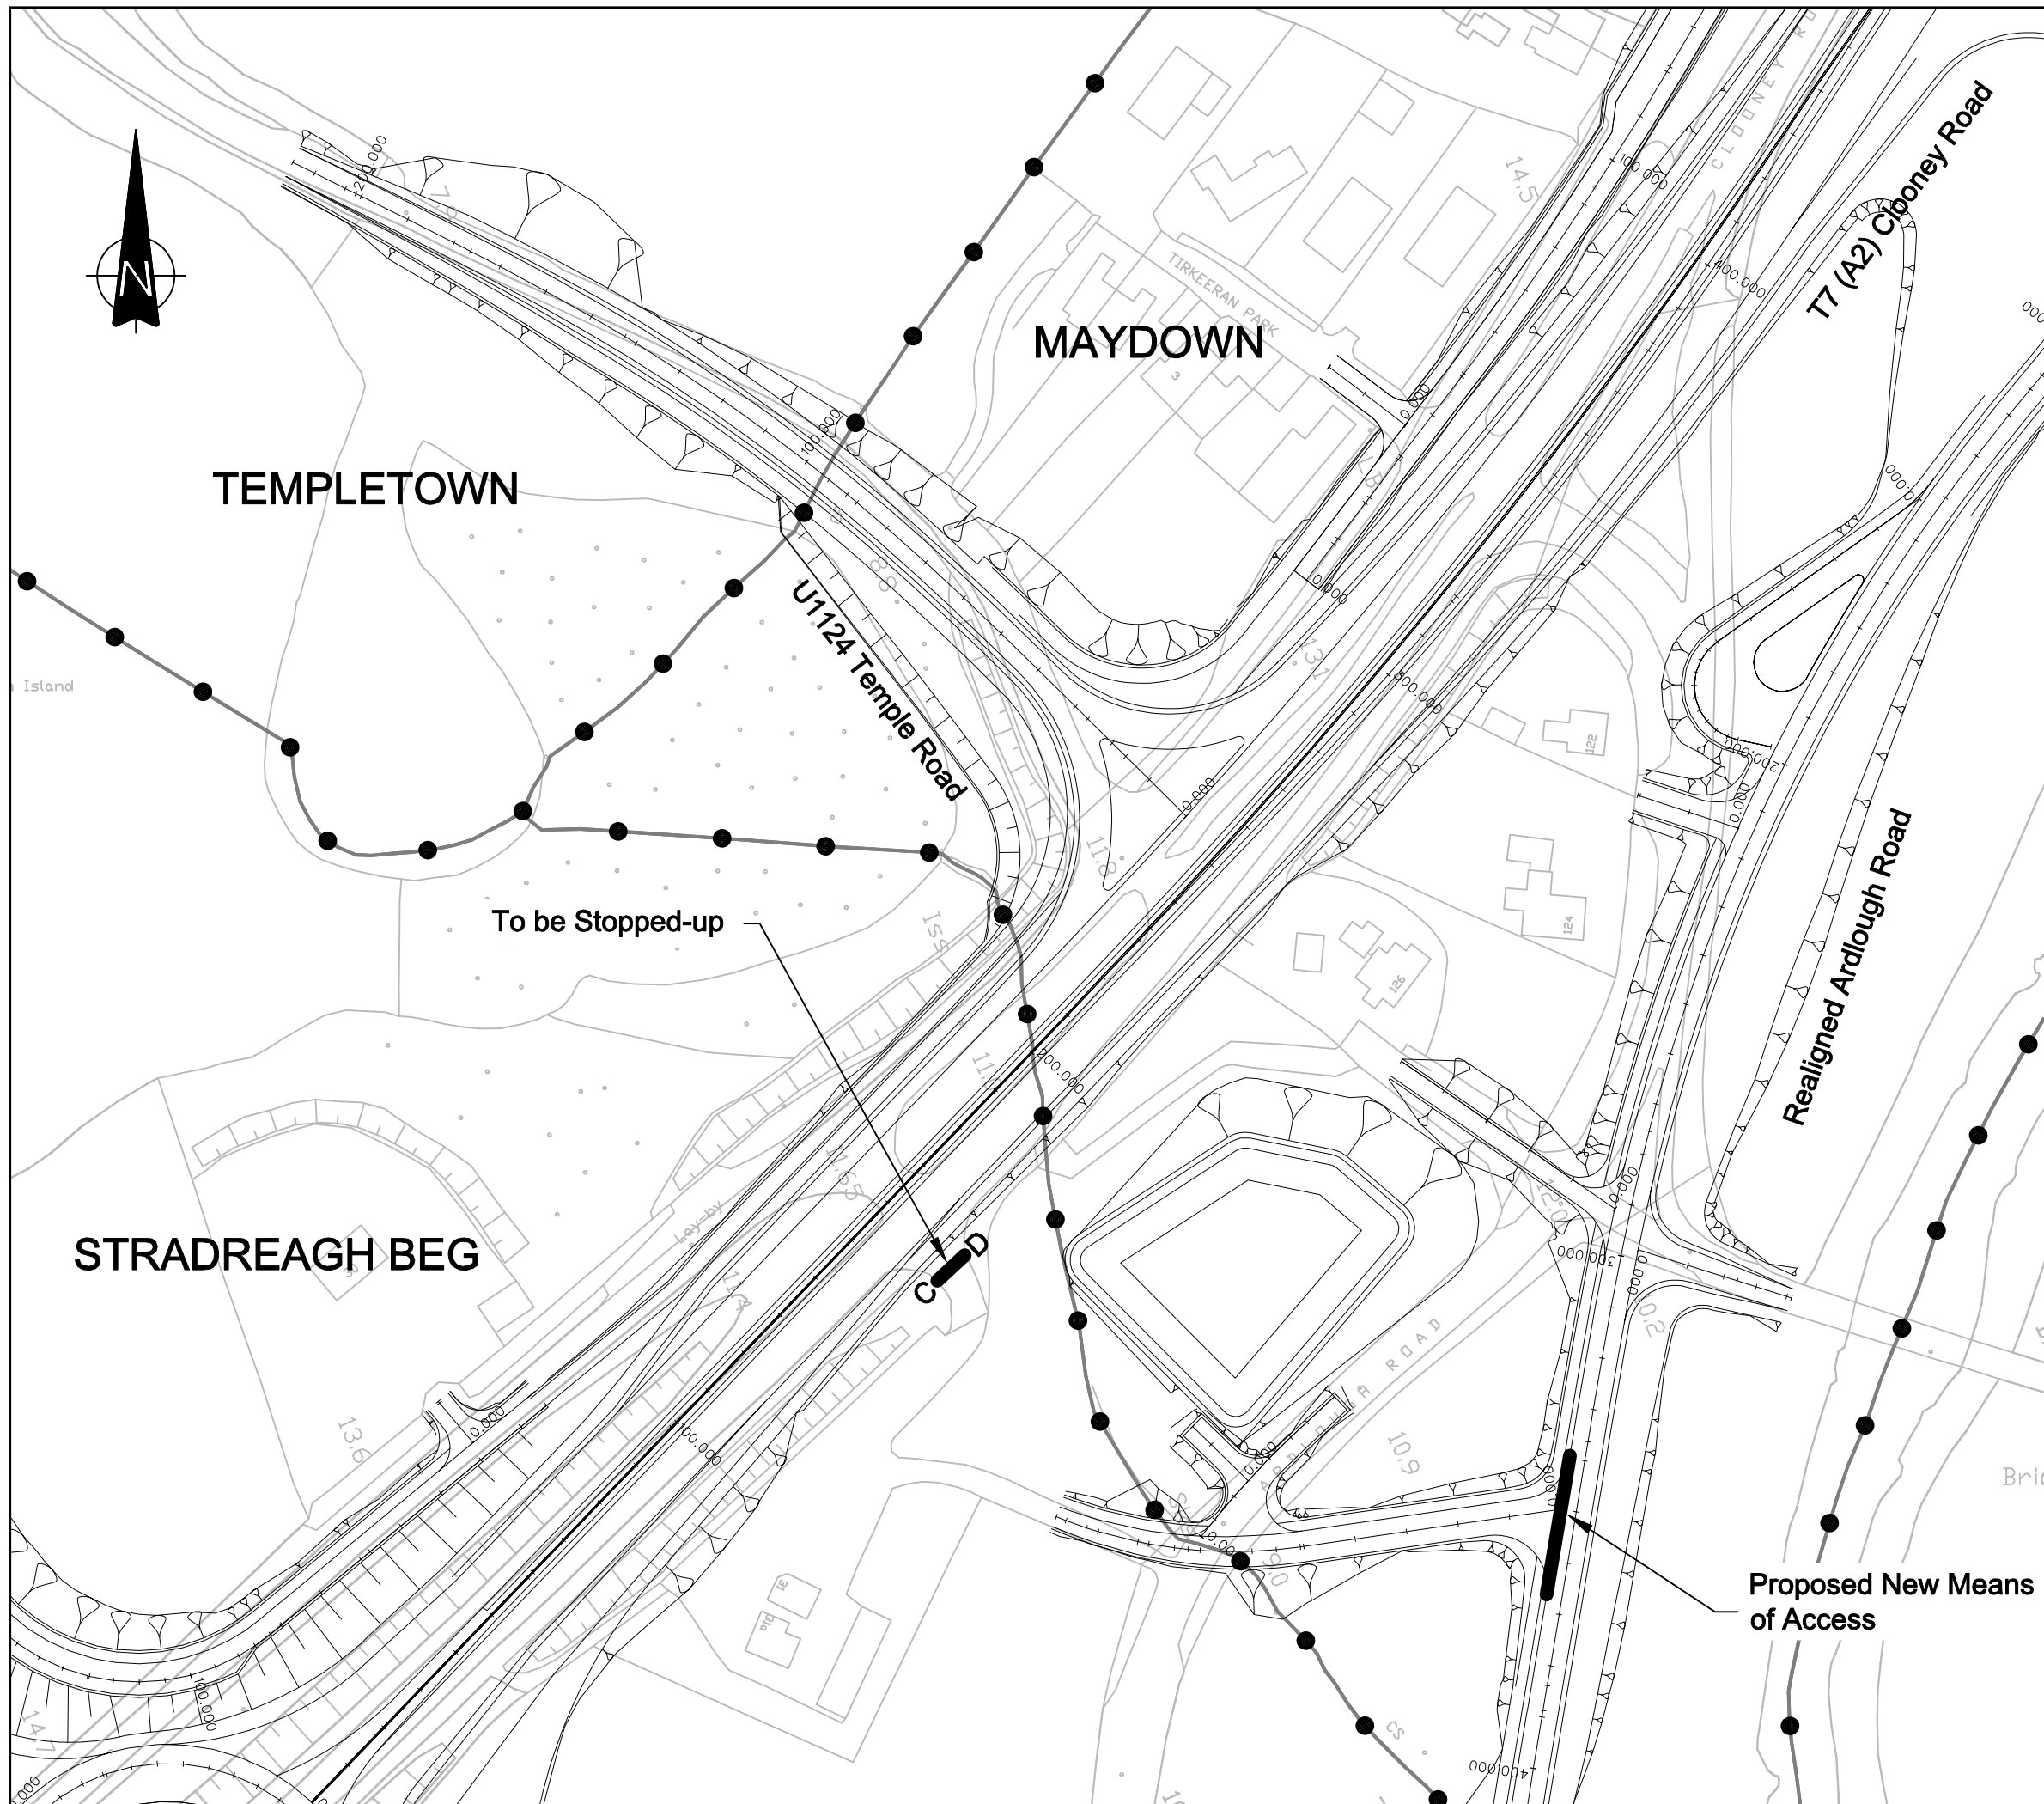

THIS DRAWING MAY BE USED ONLY FOR THE PURPOSE INTENDED AND ONLY WRITTEN DIMENSIONS SHALL BE USED

This material is based upon Crown Copyright and is reproduced with the permission of Land & Property Services under delegated authority from the Controller of Her Majesty's Stationary Office, © Crown copyright and database rights NIMA ES&LA214
 Unauthorised reproduction infringes © Crown copyright & may lead to prosecution or civil proceedings.

MAP 2

LEGEND

Private Access Stop-up C D
 Townland Boundary


Draft stamp removed	RM JI	14/11/11	A
Revision Details	By Check	Date	Suffix

Drawing Status

Client



An Agency within the Department for
Regional Development
 www.drni.gov.uk

 **Co-financed by the European Union**
 Trans-European Transport Network (TEN-T)

THE SOLE RESPONSIBILITY OF THIS PUBLICATION LIES WITH THE AUTHOR. THE EUROPEAN UNION IS NOT RESPONSIBLE FOR ANY USE THAT MAY BE MADE OF THE INFORMATION CONTAINED THEREIN.

Job Title
**NORTH WESTERN KEY
 TRANSPORT CORRIDOR
 A6 LONDONDERRY TO DUNGIVEN
 DUALLING SCHEME**

Drawing Title
**THE TRUNK ROADS T7, T17 AND T22
 (LONDONDERRY TO DUNGIVEN)
 PRIVATE ACCESS ORDER
 (NORTHERN IRELAND) 2011**

Scale at A3 : 1:1250

Drw A.McE	Chk JI	App MJM
Date 03/11/11	Date	Date






www.urs-scottwilson.com

Drawing Number
T17/PA/2010/P002

Rev
A

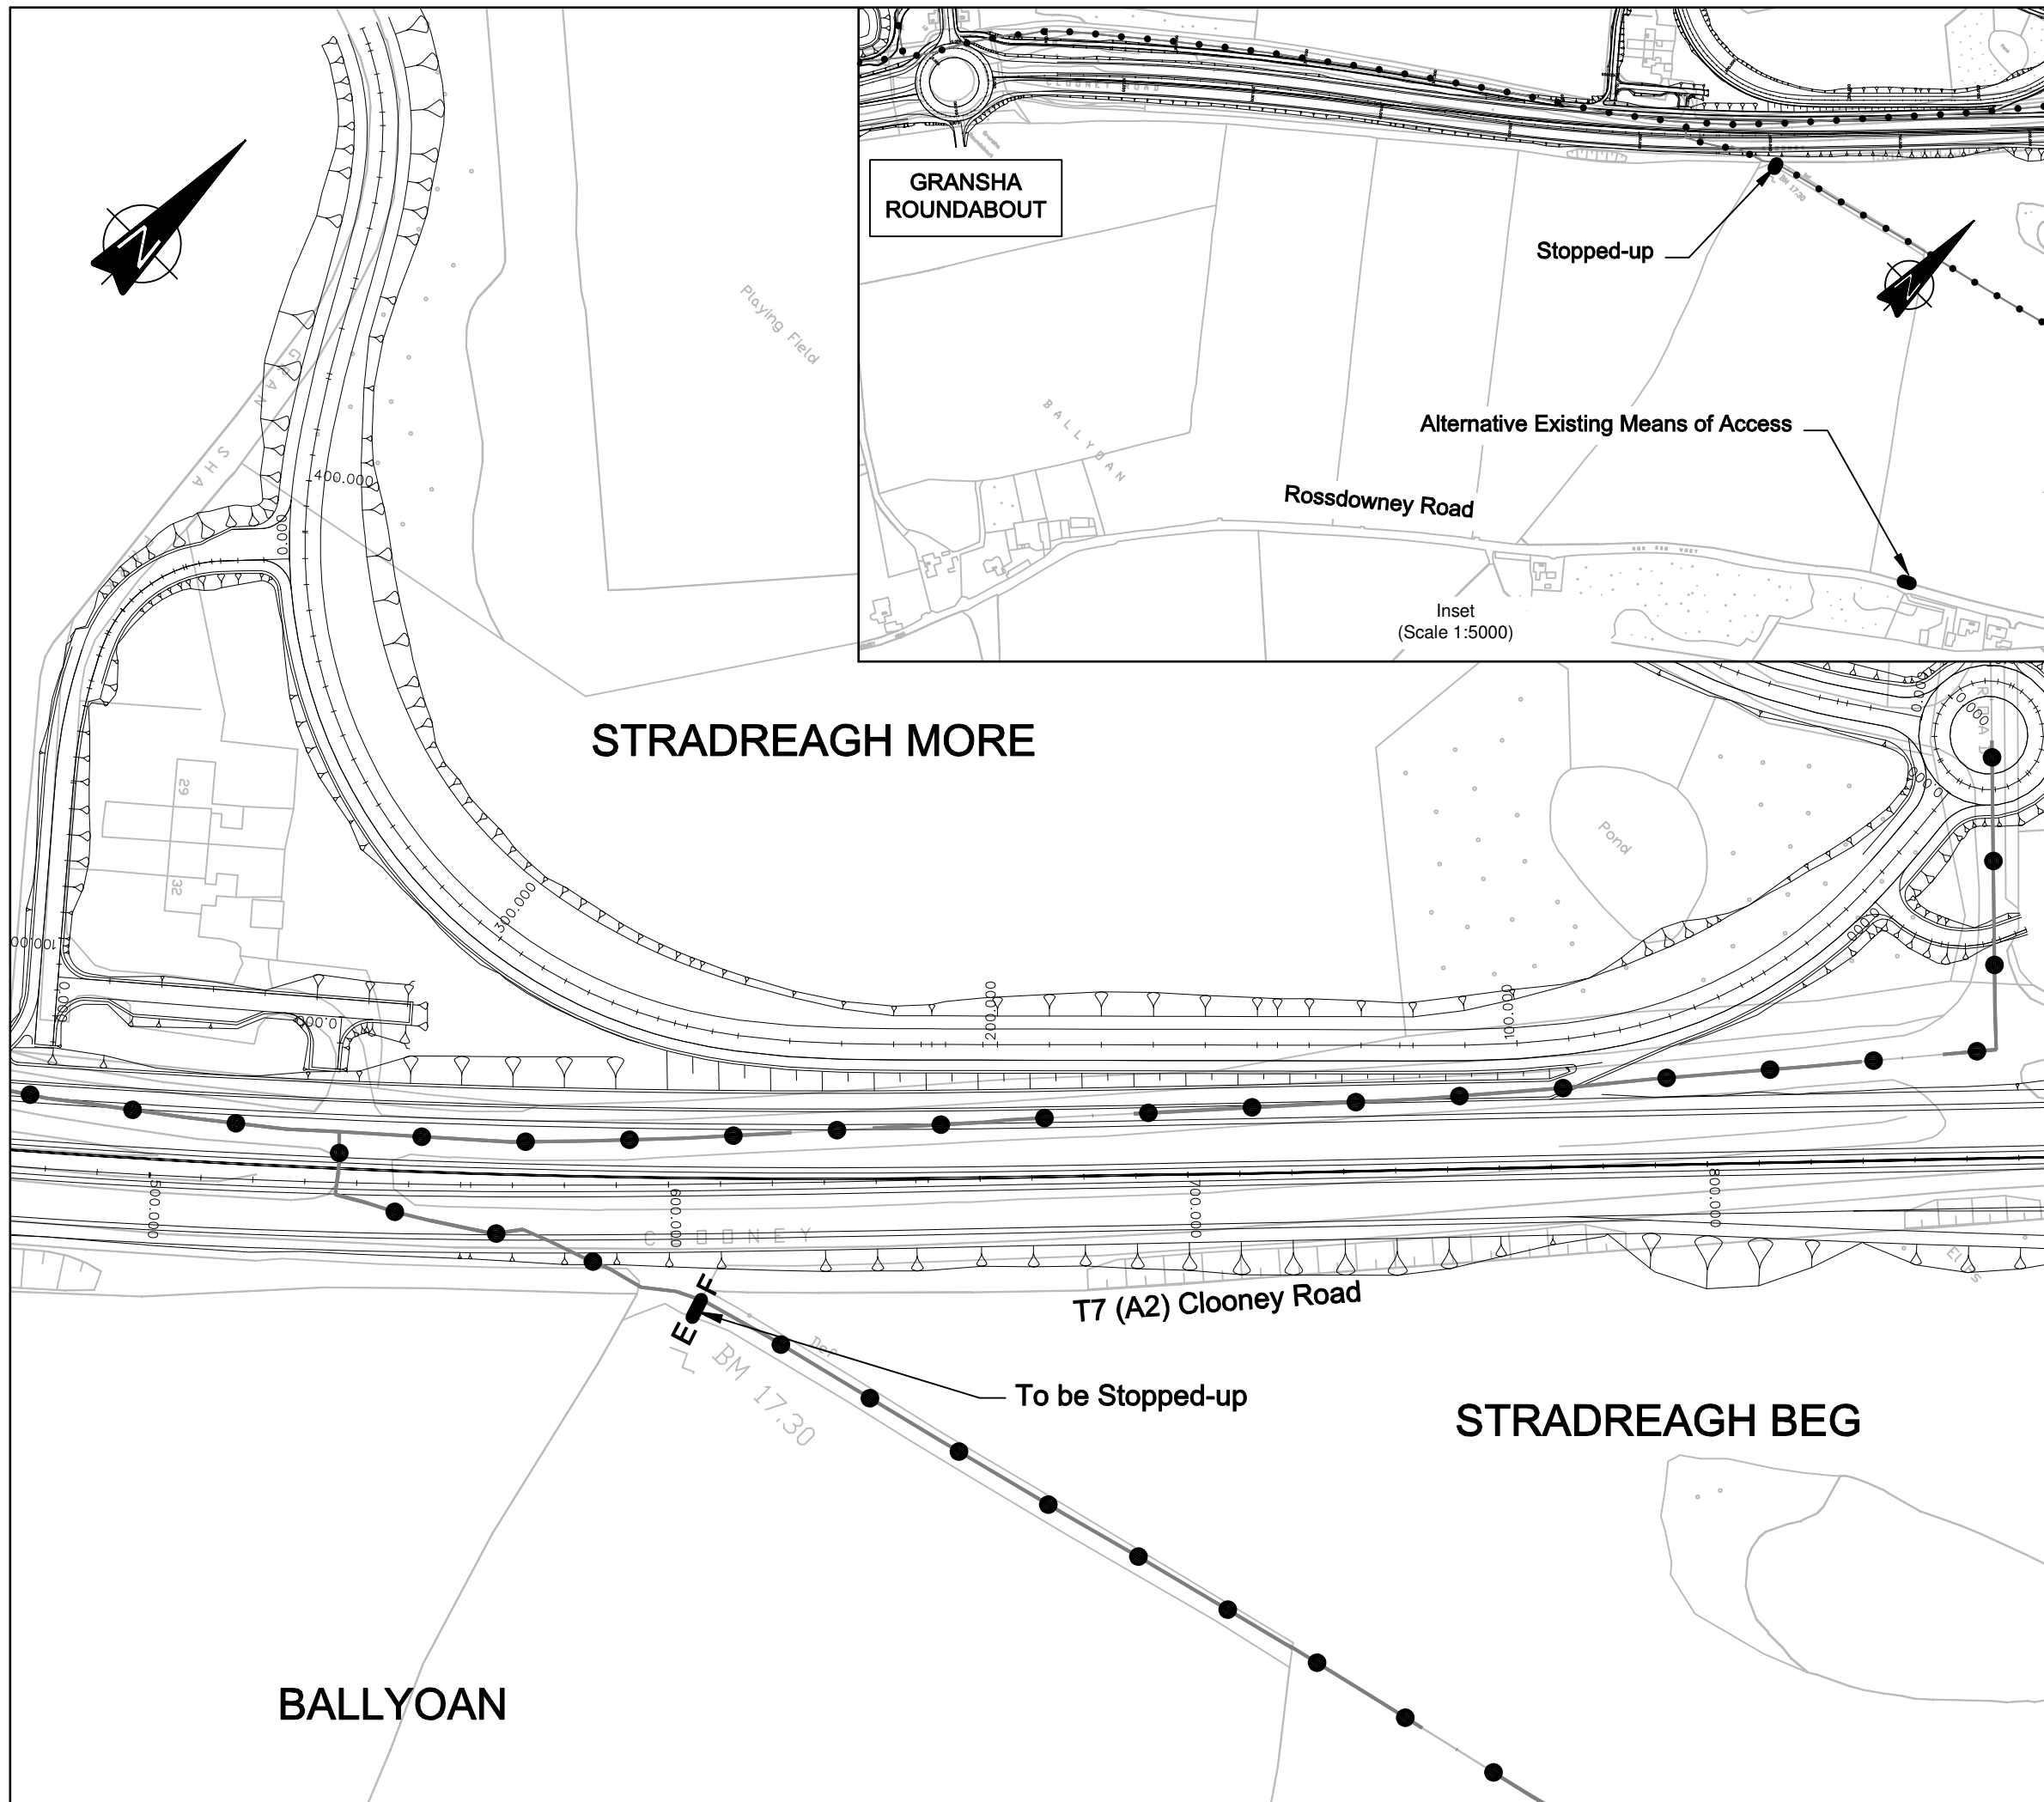

THIS DRAWING MAY BE USED ONLY FOR THE PURPOSE INTENDED AND ONLY WRITTEN DIMENSIONS SHALL BE USED

This material is based upon Crown Copyright and is reproduced with the permission of Land & Property Services under delegated authority from the Controller of Her Majesty's Stationary Office, © Crown copyright and database rights NIMA ES&LA214. Unauthorised reproduction infringes © Crown copyright & may lead to prosecution or civil proceedings.


MAP 3

LEGEND

Private Access Stop-up E F
Townland Boundary

Draft stamp removed	RM	14/11/11	A
Revision Details	By	Date	Suffix
	Jl		
	Check		

Drawing Status

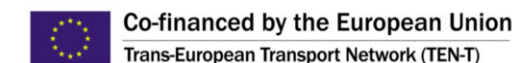

THE SOLE RESPONSIBILITY OF THIS PUBLICATION LIES WITH THE AUTHOR. THE EUROPEAN UNION IS NOT RESPONSIBLE FOR ANY USE THAT MAY BE MADE OF THE INFORMATION CONTAINED THEREIN.

Job Title
**NORTH WESTERN KEY TRANSPORT CORRIDOR
 A6 LONDONDERRY TO DUNGIVEN
 DUALLING SCHEME**

Drawing Title
**THE TRUNK ROADS T7, T17 AND T22
 (LONDONDERRY TO DUNGIVEN)
 PRIVATE ACCESS ORDER
 (NORTHERN IRELAND) 2011**


Scale at A3 : 1:1250

Drw A.McE	Chk Jl	App MJM
Date 03/11/11	Date	Date



www.urs-scottwilson.com

Drawing Number	Rev
T17/PA/2010/P003	A

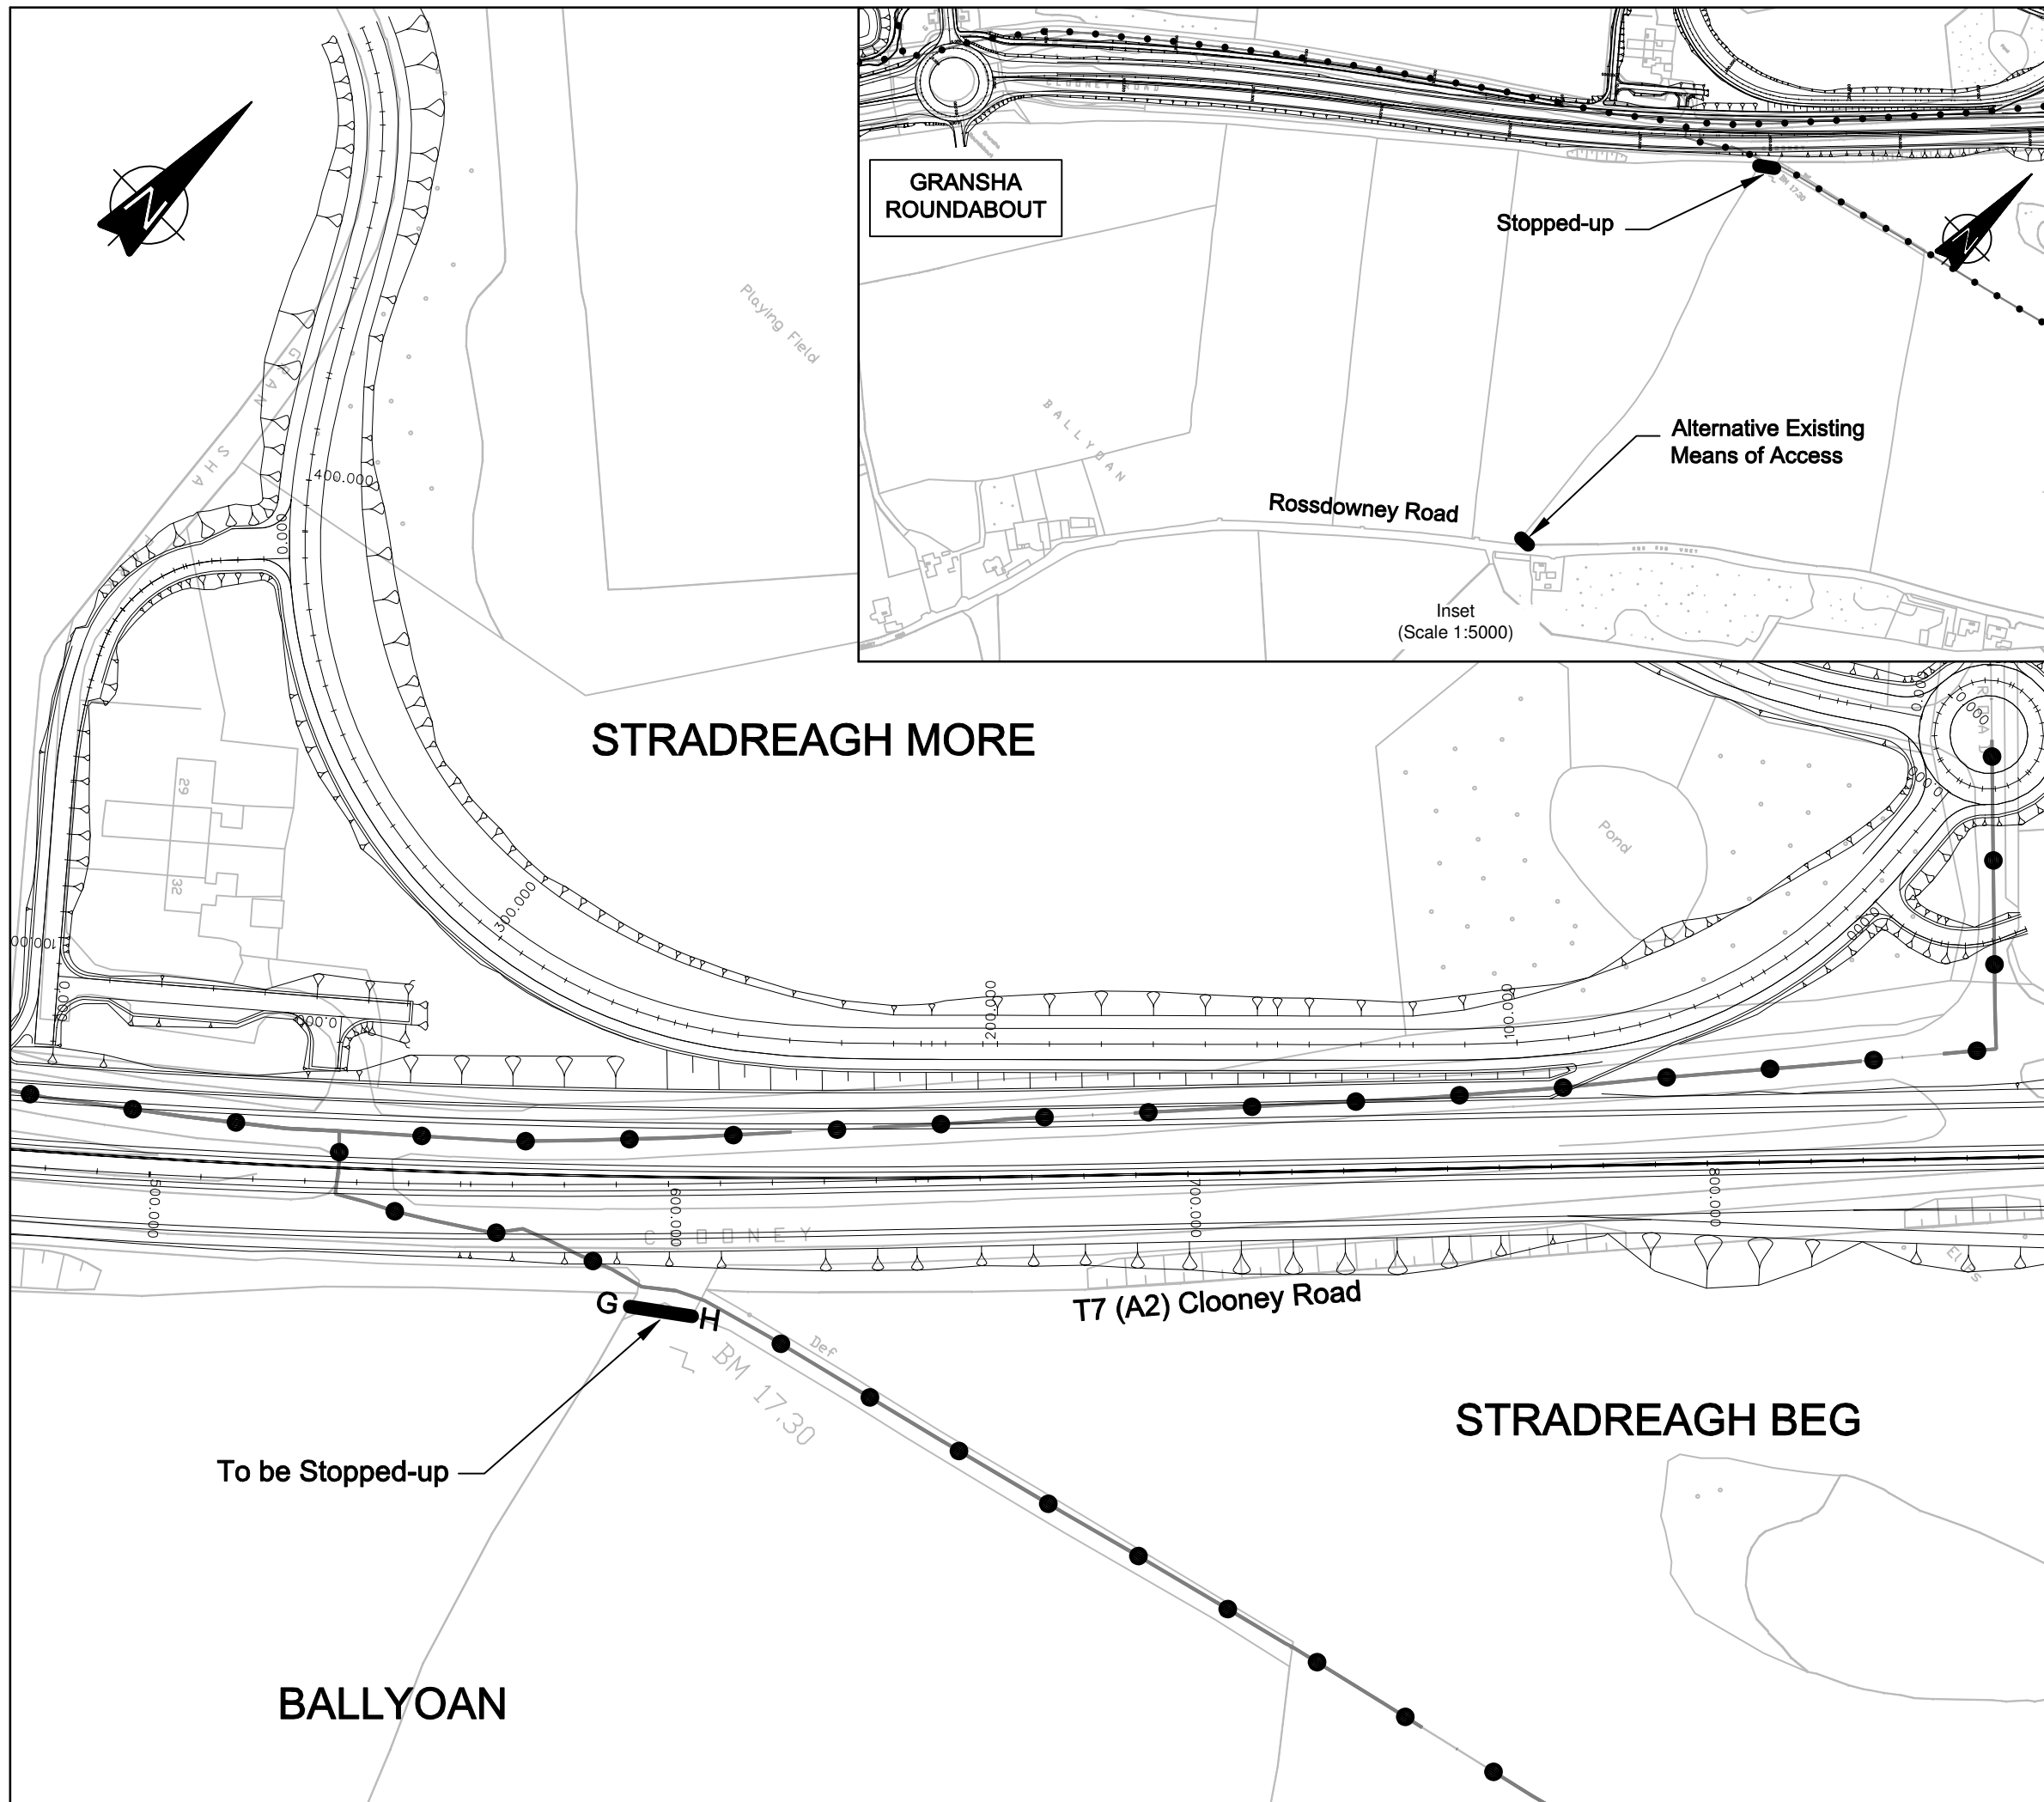

THIS DRAWING MAY BE USED ONLY FOR THE PURPOSE INTENDED AND ONLY WRITTEN DIMENSIONS SHALL BE USED

This material is based upon Crown Copyright and is reproduced with the permission of Land & Property Services under delegated authority from the Controller of Her Majesty's Stationary Office, © Crown copyright and database rights NIMA ES&LA214
 Unauthorised reproduction infringes © Crown copyright & may lead to prosecution or civil proceedings.

MAP 4

LEGEND

Private Access Stop-up G H

Townland Boundary

Draft stamp removed	RM	14/11/11	A
Revision Details	By	Date	Suffix
	Jl		
	Check		

Drawing Status

Client



An Agency within the Department for
Regional Development
 www.drni.gov.uk

 **Co-financed by the European Union**
 Trans-European Transport Network (TEN-T)

THE SOLE RESPONSIBILITY OF THIS PUBLICATION LIES WITH THE AUTHOR. THE EUROPEAN UNION IS NOT RESPONSIBLE FOR ANY USE THAT MAY BE MADE OF THE INFORMATION CONTAINED THEREIN.

Job Title

**NORTH WESTERN KEY TRANSPORT CORRIDOR
 A6 LONDONDERRY TO DUNGIVEN
 DUALLING SCHEME**

Drawing Title

**THE TRUNK ROADS T7, T17 AND T22
 (LONDONDERRY TO DUNGIVEN)
 PRIVATE ACCESS ORDER
 (NORTHERN IRELAND) 2011**

Scale at A3 : 1:1250


Drw A.McE	Chk Jl	App MJM
Date 03/11/11	Date	Date





www.urs-scottwilson.com

Drawing Number	Rev
T17/PA/2010/P004	A

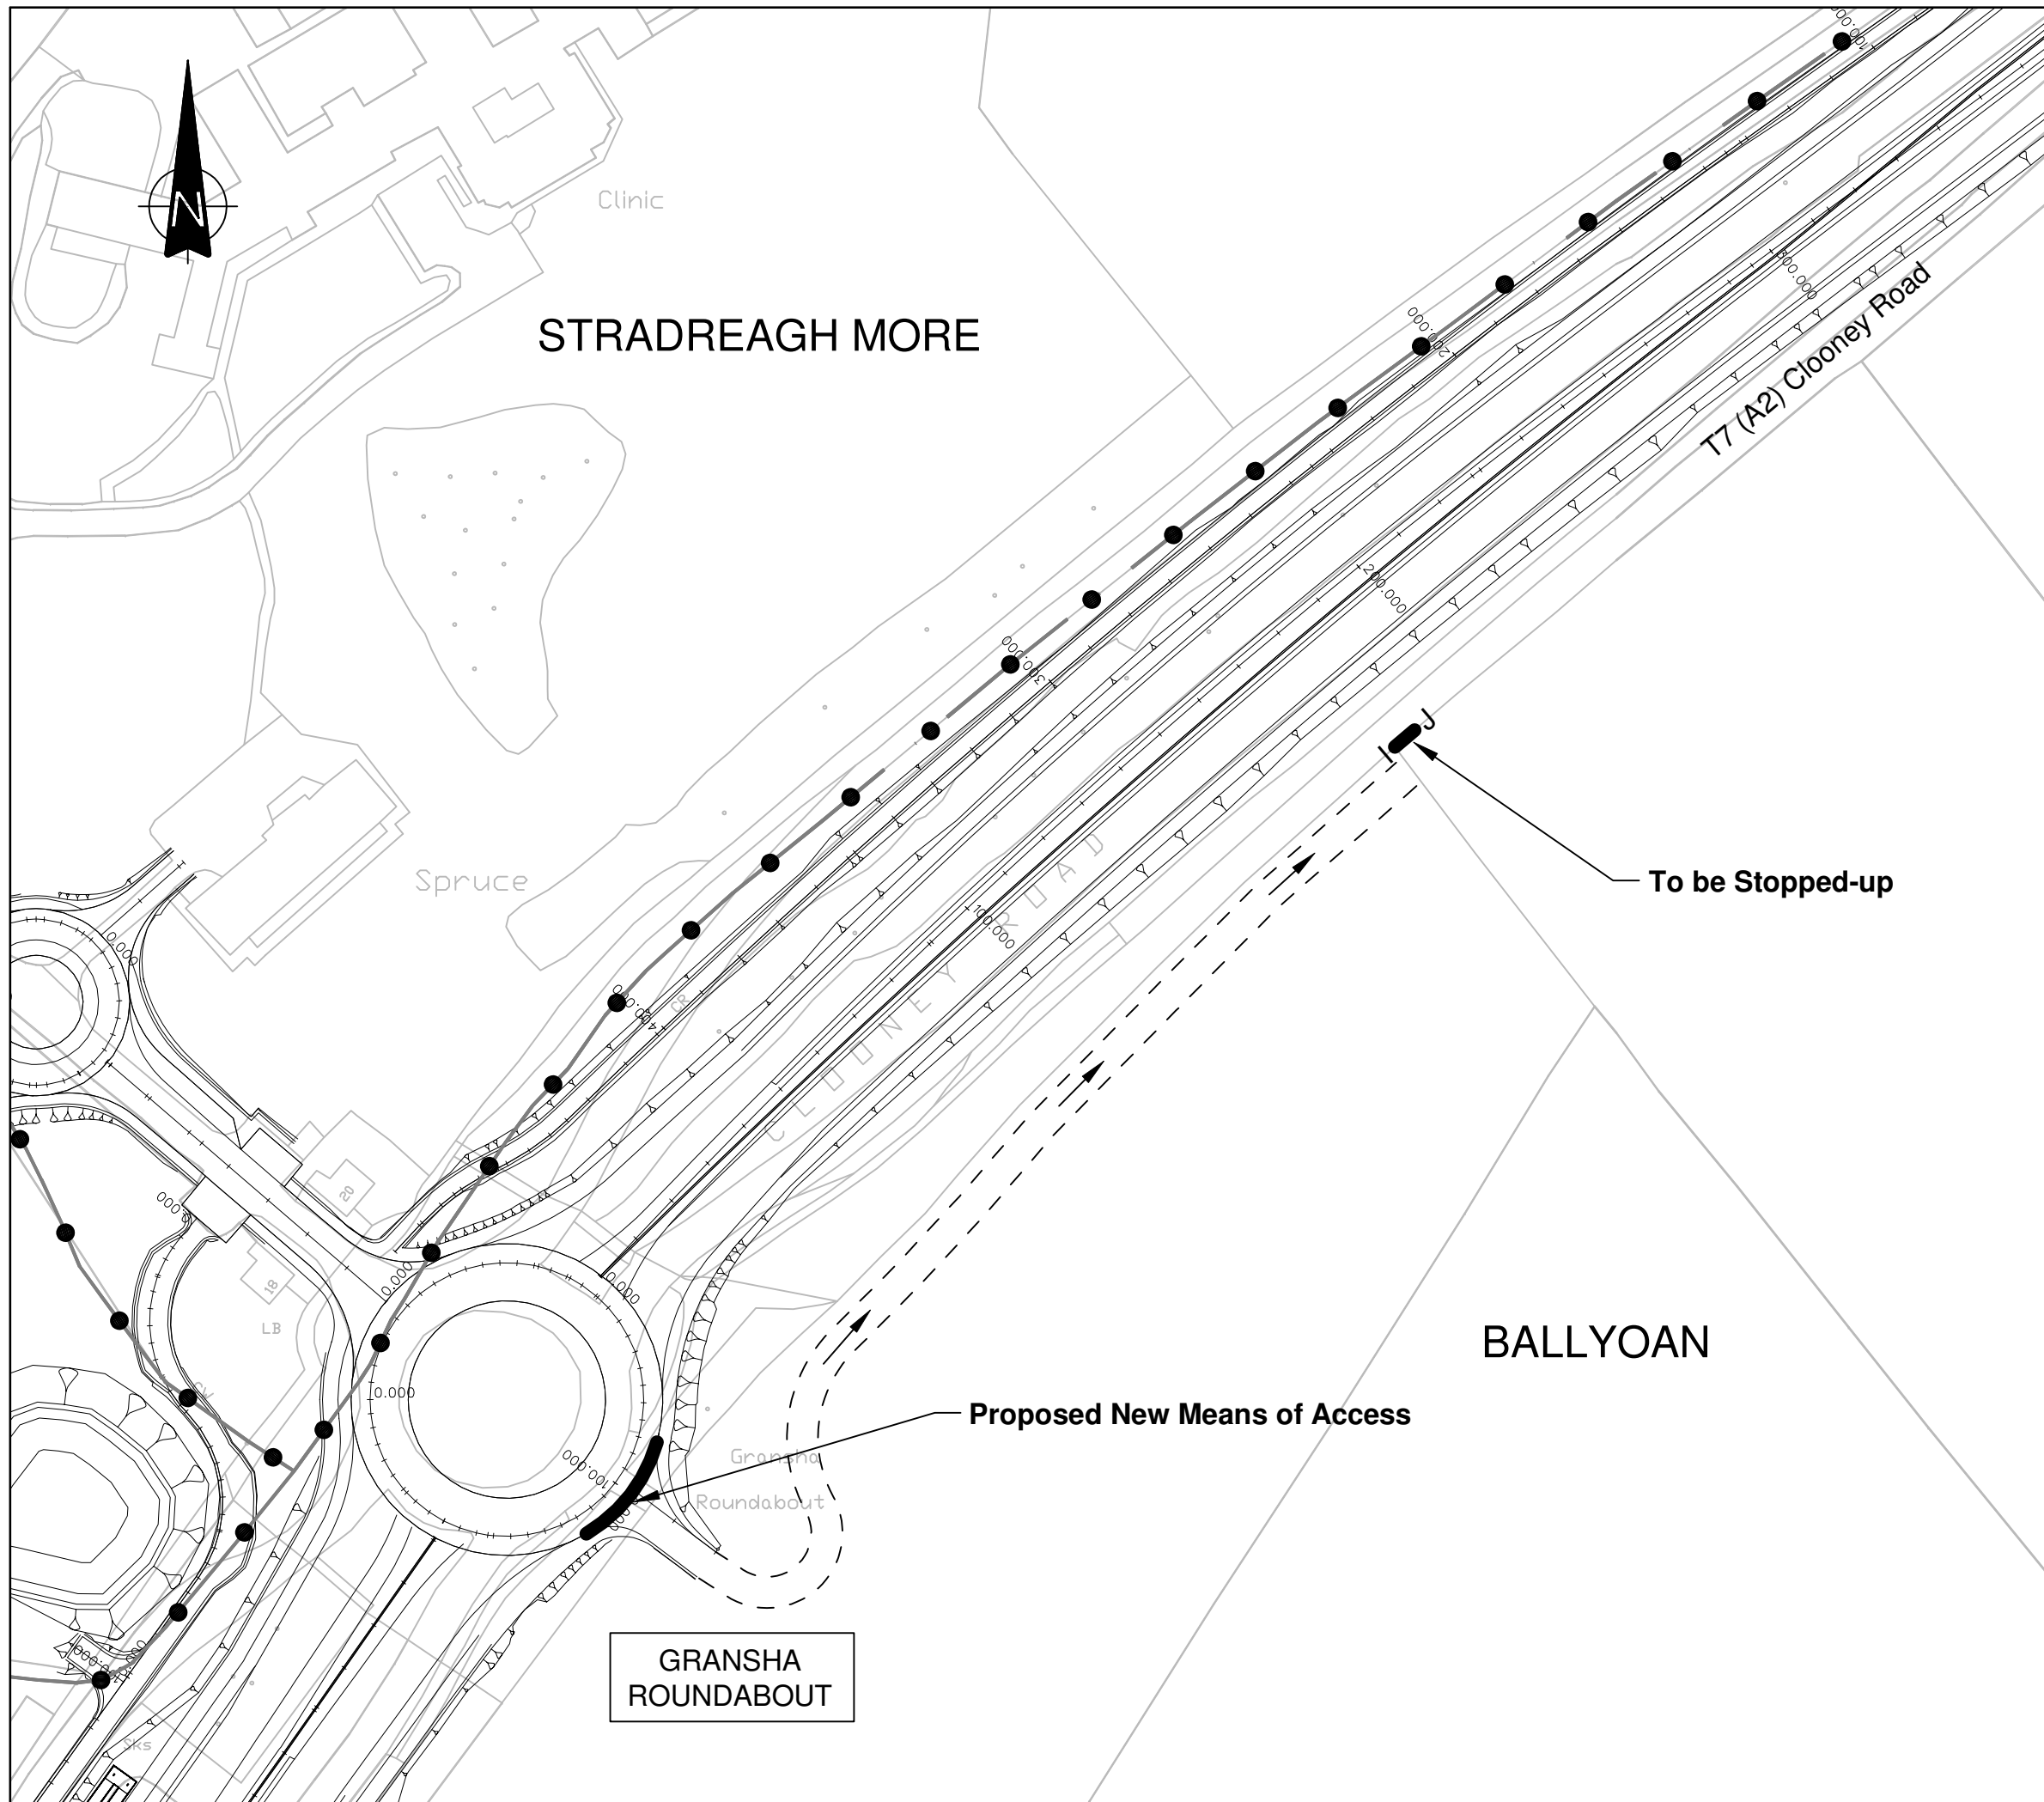



THIS DRAWING MAY BE USED ONLY FOR THE PURPOSE INTENDED AND ONLY WRITTEN DIMENSIONS SHALL BE USED

This material is based upon Crown Copyright and is reproduced with the permission of Land & Property Services under delegated authority from the Controller of Her Majesty's Stationary Office, © Crown copyright and database rights NIMA ES&LA214
 Unauthorised reproduction infringes © Crown copyright & may lead to prosecution or civil proceedings.

MAP 5


LEGEND

Private Access Stop-up  J
 Townland Boundary 

Draft stamp removed	RM JI	14/11/11	A
Revision Details	By Check	Date	Suffix

Drawing Status



 **Co-financed by the European Union**
 Trans-European Transport Network (TEN-T)

THE SOLE RESPONSIBILITY OF THIS PUBLICATION LIES WITH THE AUTHOR. THE EUROPEAN UNION IS NOT RESPONSIBLE FOR ANY USE THAT MAY BE MADE OF THE INFORMATION CONTAINED THEREIN.

Job Title
**NORTH WESTERN KEY
 TRANSPORT CORRIDOR
 A6 LONDONDERRY TO DUNGIVEN
 DUALLING SCHEME**



Drawing Title
**THE TRUNK ROADS T7, T17 AND T22
 (LONDONDERRY TO DUNGIVEN)
 PRIVATE ACCESS ORDER
 (NORTHERN IRELAND) 2011**

Scale at A3 : 1:1250

Drw A.McE	Chk JI	App MJM
Date 03/11/11	Date	Date



Drawing Number	Rev
T17/PA/2010/P005	A

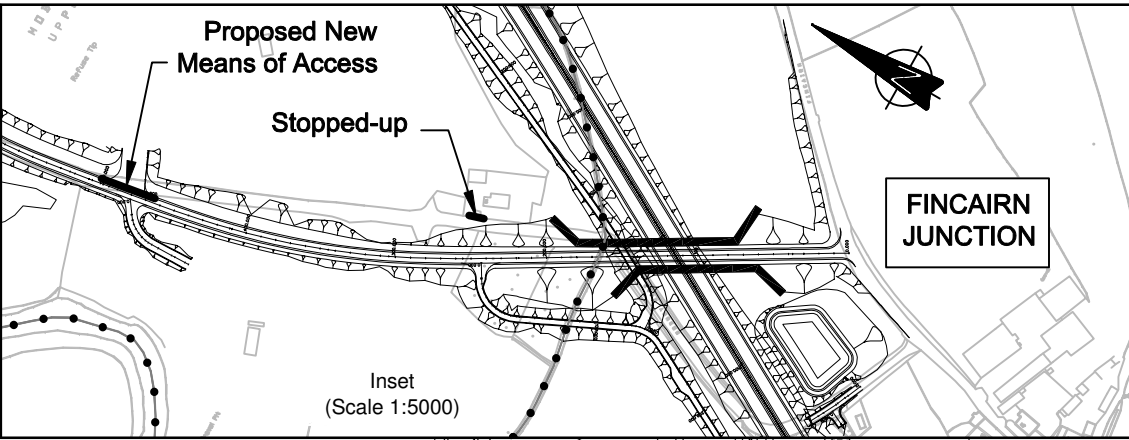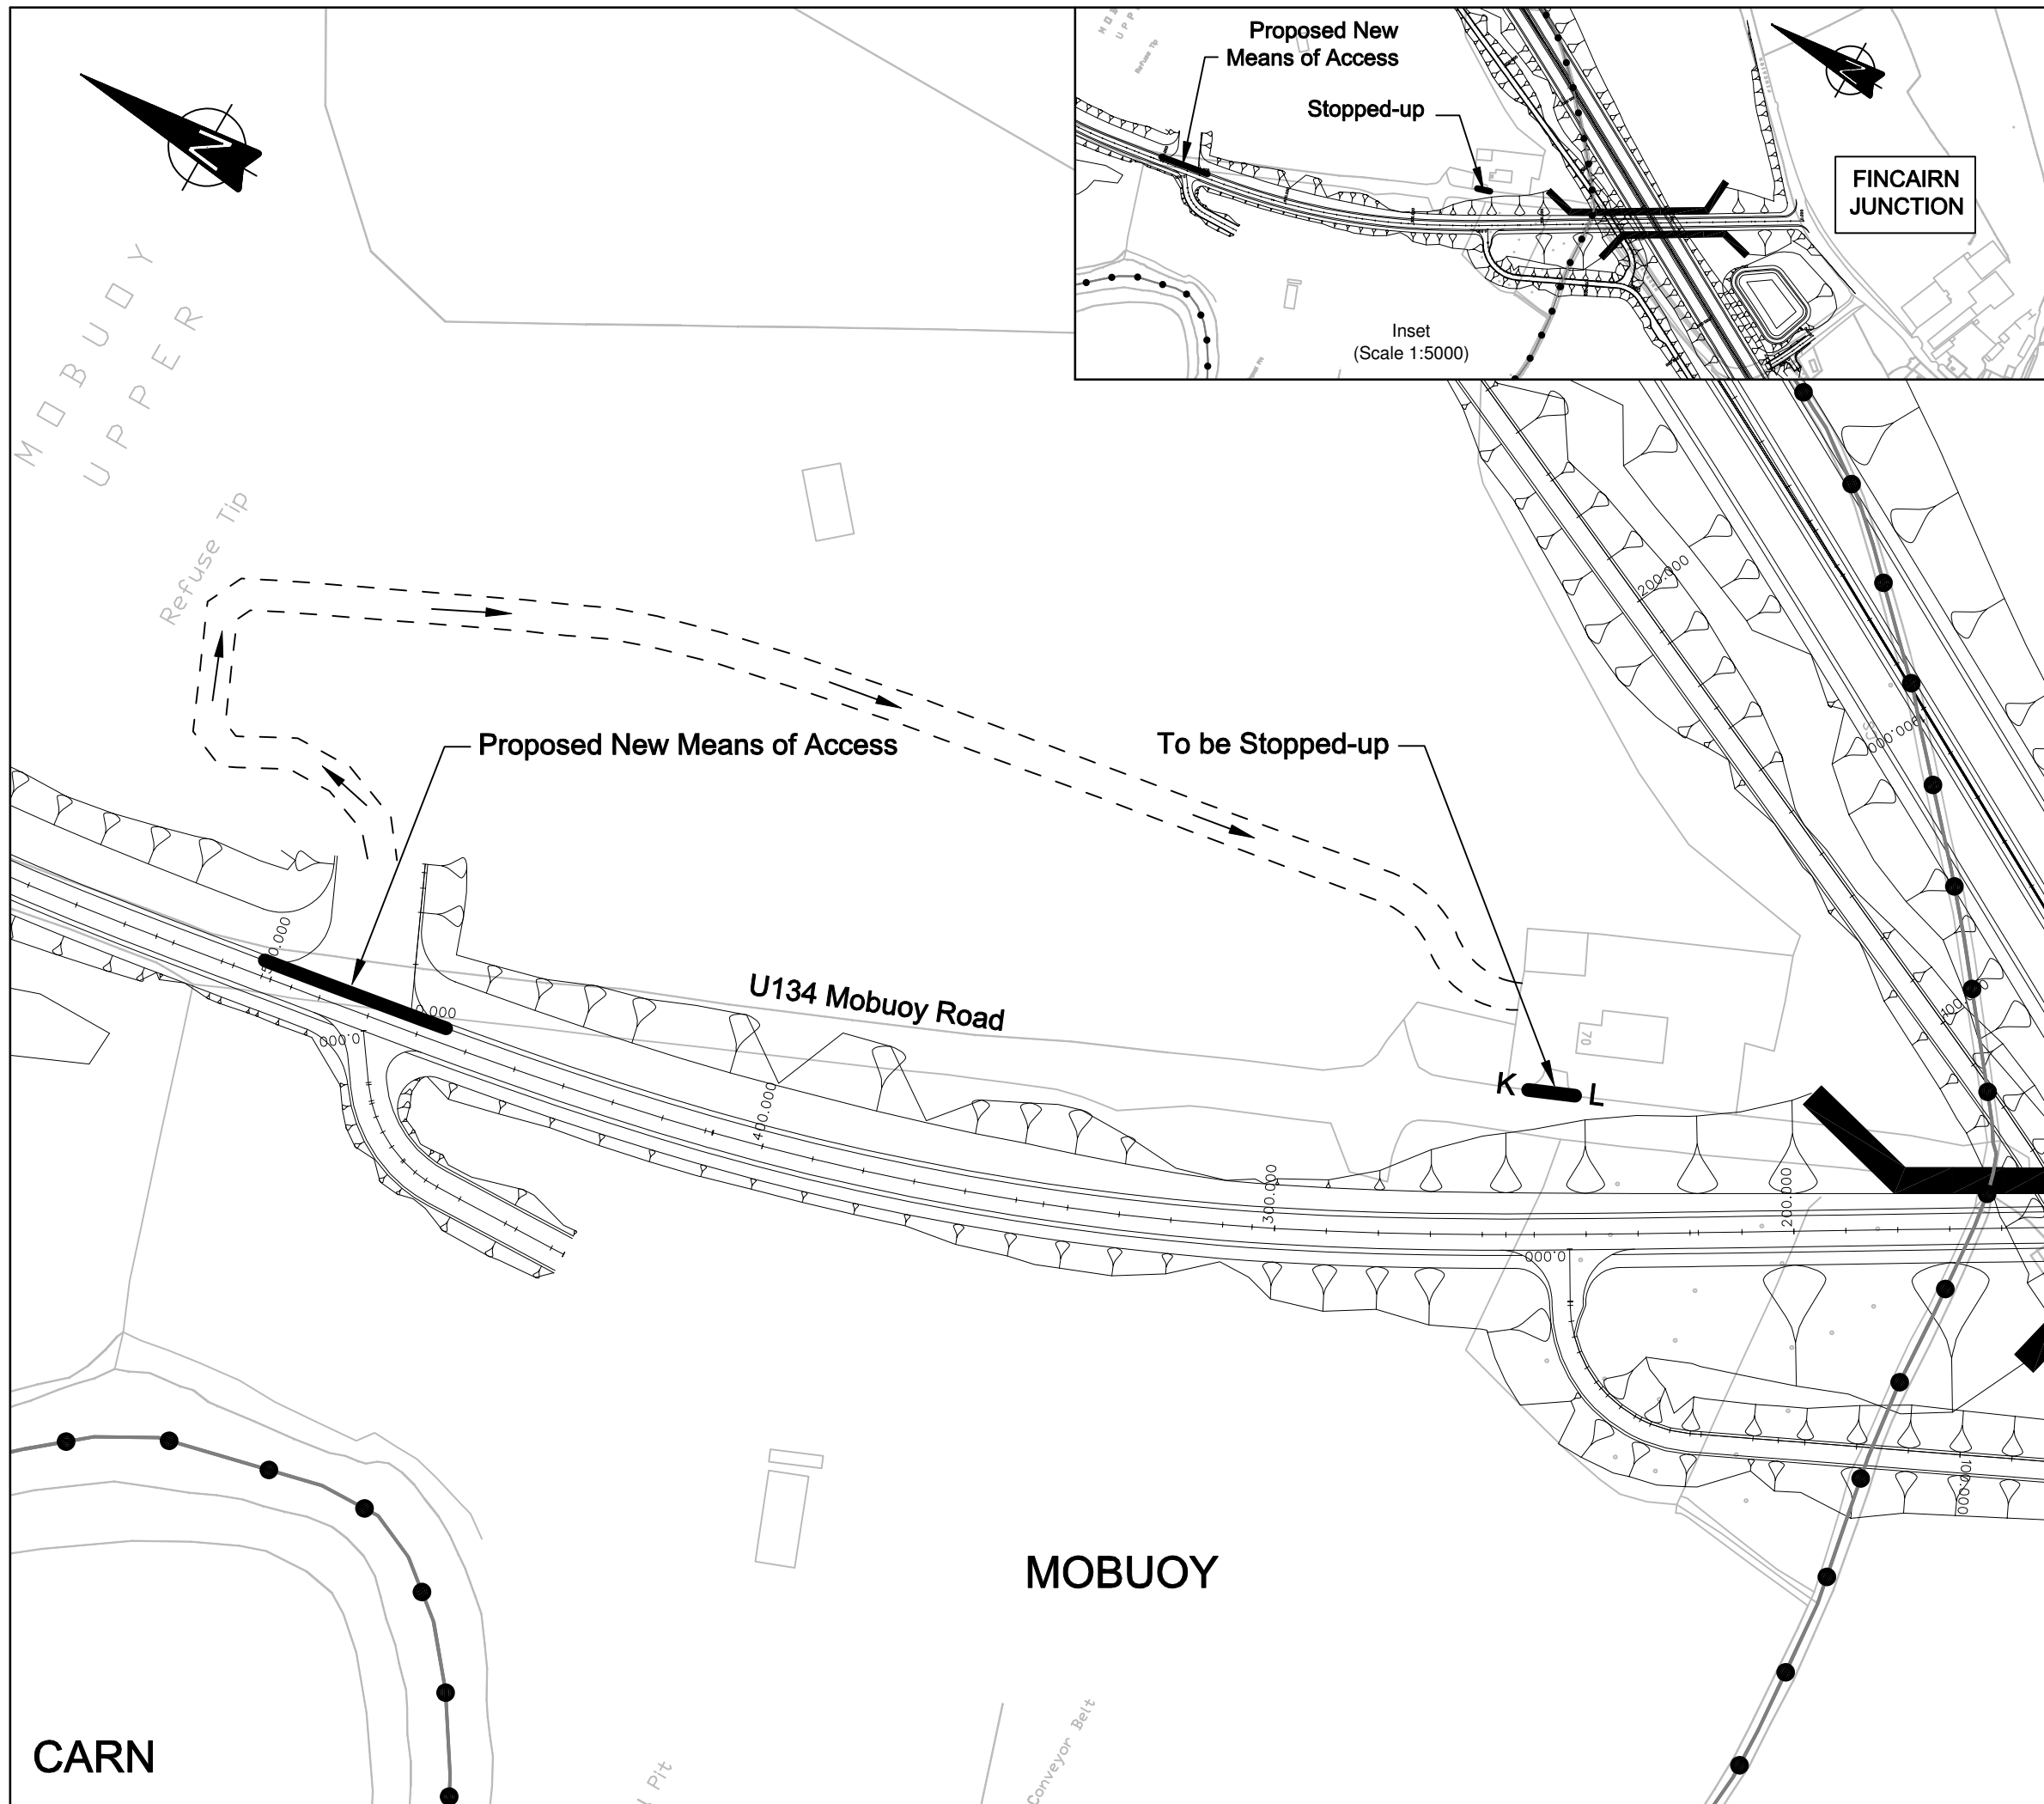

THIS DRAWING MAY BE USED ONLY FOR THE PURPOSE INTENDED AND ONLY WRITTEN DIMENSIONS SHALL BE USED

This material is based upon Crown Copyright and is reproduced with the permission of Land & Property Services under delegated authority from the Controller of Her Majesty's Stationary Office, © Crown copyright and database rights NIMA ES&LA214
 Unauthorised reproduction infringes © Crown copyright & may lead to prosecution or civil proceedings.

MAP 6

LEGEND

Private Access Stop-up K L

Townland Boundary

Draft stamp removed	RM	14/11/11	A
Revision Details	By	Date	Suffix
	JI		
	Check		

Drawing Status

Client




 **Co-financed by the European Union**
 Trans-European Transport Network (TEN-T)

THE SOLE RESPONSIBILITY OF THIS PUBLICATION LIES WITH THE AUTHOR. THE EUROPEAN UNION IS NOT RESPONSIBLE FOR ANY USE THAT MAY BE MADE OF THE INFORMATION CONTAINED THEREIN.

Job Title

**NORTH WESTERN KEY TRANSPORT CORRIDOR
 A6 LONDONDERRY TO DUNGIVEN
 DUALLING SCHEME**

Drawing Title

**THE TRUNK ROADS T7, T17 AND T22
 (LONDONDERRY TO DUNGIVEN)
 PRIVATE ACCESS ORDER
 (NORTHERN IRELAND) 2011**

Scale at A3 : 1:1250

Drw A.McE	Chk JI	App MJM
Date 03/11/11	Date	Date





www.urs-scottwilson.com

Drawing Number **T17/PA/2010/P006** Rev **A**



CLAUDY

Proposed New Means of Access

To be Stopped-up

Claudy Junction
Compact Connector Road 1

T17 (A6) Foreglen Road



B69 Baranait Road

THIS DRAWING MAY BE USED ONLY FOR
THE PURPOSE INTENDED AND ONLY
WRITTEN DIMENSIONS SHALL BE USED

This material is based upon Crown Copyright and is reproduced with the permission of Land & Property Services under delegated authority from the Controller of Her Majesty's Stationary Office, © Crown copyright and database rights NIMA ES&LA214
Unauthorised reproduction infringes © Crown copyright & may lead to prosecution or civil proceedings.

MAP 7

LEGEND

Private Access Stop-up  M N
Townland Boundary 


Draft stamp removed	RM	14/11/11	A
Revision Details	By	Date	Suffix
	Jl		
	Check		

Drawing Status

Client



An Agency within the Department for
Regional Development
www.drni.gov.uk

 **Co-financed by the European Union**
Trans-European Transport Network (TEN-T)

THE SOLE RESPONSIBILITY OF THIS PUBLICATION LIES WITH THE
AUTHOR. THE EUROPEAN UNION IS NOT RESPONSIBLE FOR ANY USE
THAT MAY BE MADE OF THE INFORMATION CONTAINED THEREIN.

Job Title
**NORTH WESTERN KEY
TRANSPORT CORRIDOR
A6 LONDONDERRY TO DUNGIVEN
DUALLING SCHEME**

Drawing Title
**THE TRUNK ROADS T7, T17 AND T22
(LONDONDERRY TO DUNGIVEN)
PRIVATE ACCESS ORDER
(NORTHERN IRELAND) 2011**

Scale at A3 : 1:1250


Drw A.McE	Chk Jl	App MJM
Date 03/11/11	Date	Date





www.urs-scottwilson.com

Drawing Number
T17/PA/2010/P007 Rev
A

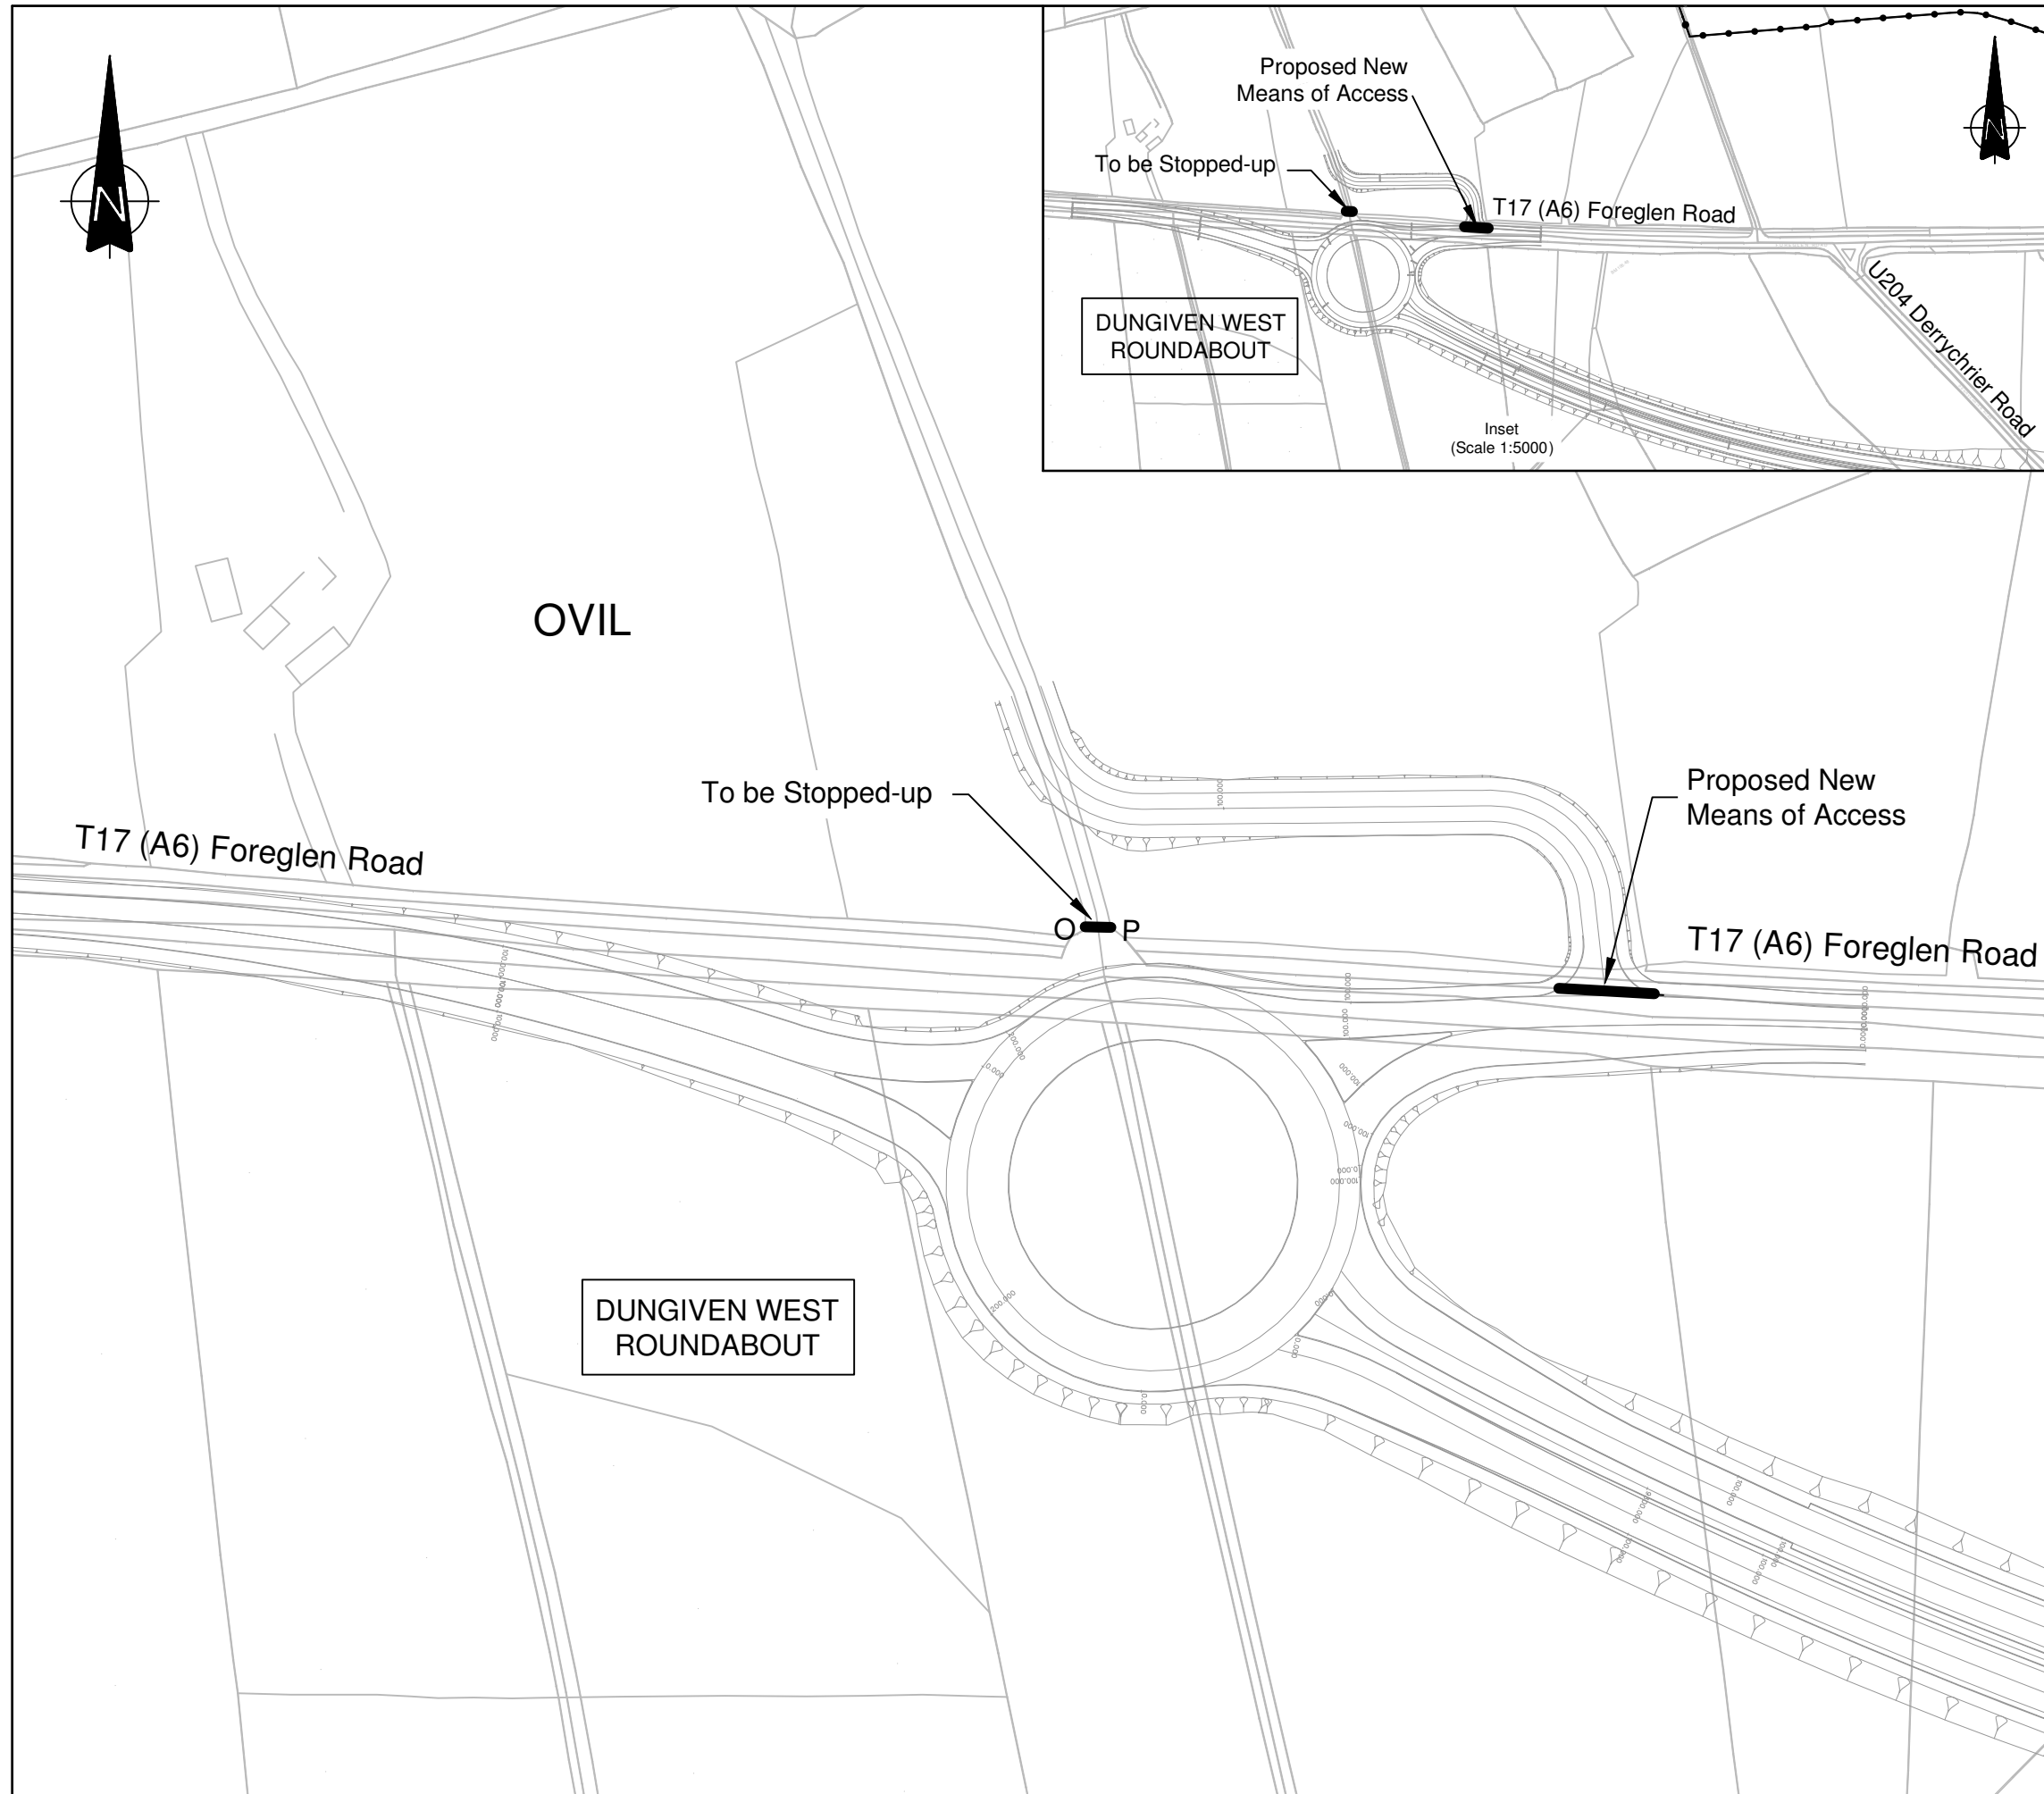


THIS DRAWING MAY BE USED ONLY FOR THE PURPOSE INTENDED AND ONLY WRITTEN DIMENSIONS SHALL BE USED

This material is based upon Crown Copyright and is reproduced with the permission of Land & Property Services under delegated authority from the Controller of Her Majesty's Stationary Office, © Crown copyright and database rights NIMA ES&LA214
 Unauthorised reproduction infringes © Crown copyright & may lead to prosecution or civil proceedings.

MAP 8

LEGEND



Private Access Stop-up  P


Townland Boundary 

DRAWING STATUS REVISED	RM	JC	14-11-11	A
Revision Details	By	Check	Date	Suffix

Drawing Status

Client

 **Co-financed by the European Union**
 Trans-European Transport Network (TEN-T)

THE SOLE RESPONSIBILITY OF THIS PUBLICATION LIES WITH THE AUTHOR. THE EUROPEAN UNION IS NOT RESPONSIBLE FOR ANY USE THAT MAY BE MADE OF THE INFORMATION CONTAINED THEREIN.

Job Title




NORTH WESTERN KEY TRANSPORT CORRIDOR (A6 LONDONDERRY TO DUNGIVEN) DUALLING SCHEME

Drawing Title

THE TRUNK ROADS T7, T17 AND T22 (A6 LONDONDERRY TO DUNGIVEN) PRIVATE ACCESS ORDER (NORTHERN IRELAND) 2011

Scale at A3 : 1:1250

Drw CwC	Chk	App
Date 04/11/11	Date	Date

www.urs-scottwilson.com

Drawing Number	Rev
T17/PA/2010/P008	A