

COPYRIGHT
 This drawing in whole or any part
 must not be copied or used in
 whole or in part without the
 consent of Carey Consulting


Reproduced from OSNI map by
 permission of Controller HMSO.
 Crown Copyright Reserved.
 OSNI Licence No. 2130

client	McFall Construction Ltd.
job	Lands at Hillside Road, Ballycastle
drawing	Site Location
dwg.no.	09028:01

CAREY CONSULTING
CHARTERED CIVIL ENGINEERS
 25-27 New Row, Coleraine, Tel: 028 703 28800
 N.Ireland, BT52 1AD Fax: 028 703 58850
 Email: info@careyconsulting.co.uk

scale	date	drawn	check
1:1250 @A4	June 2019	JM	

IN1-16-8099

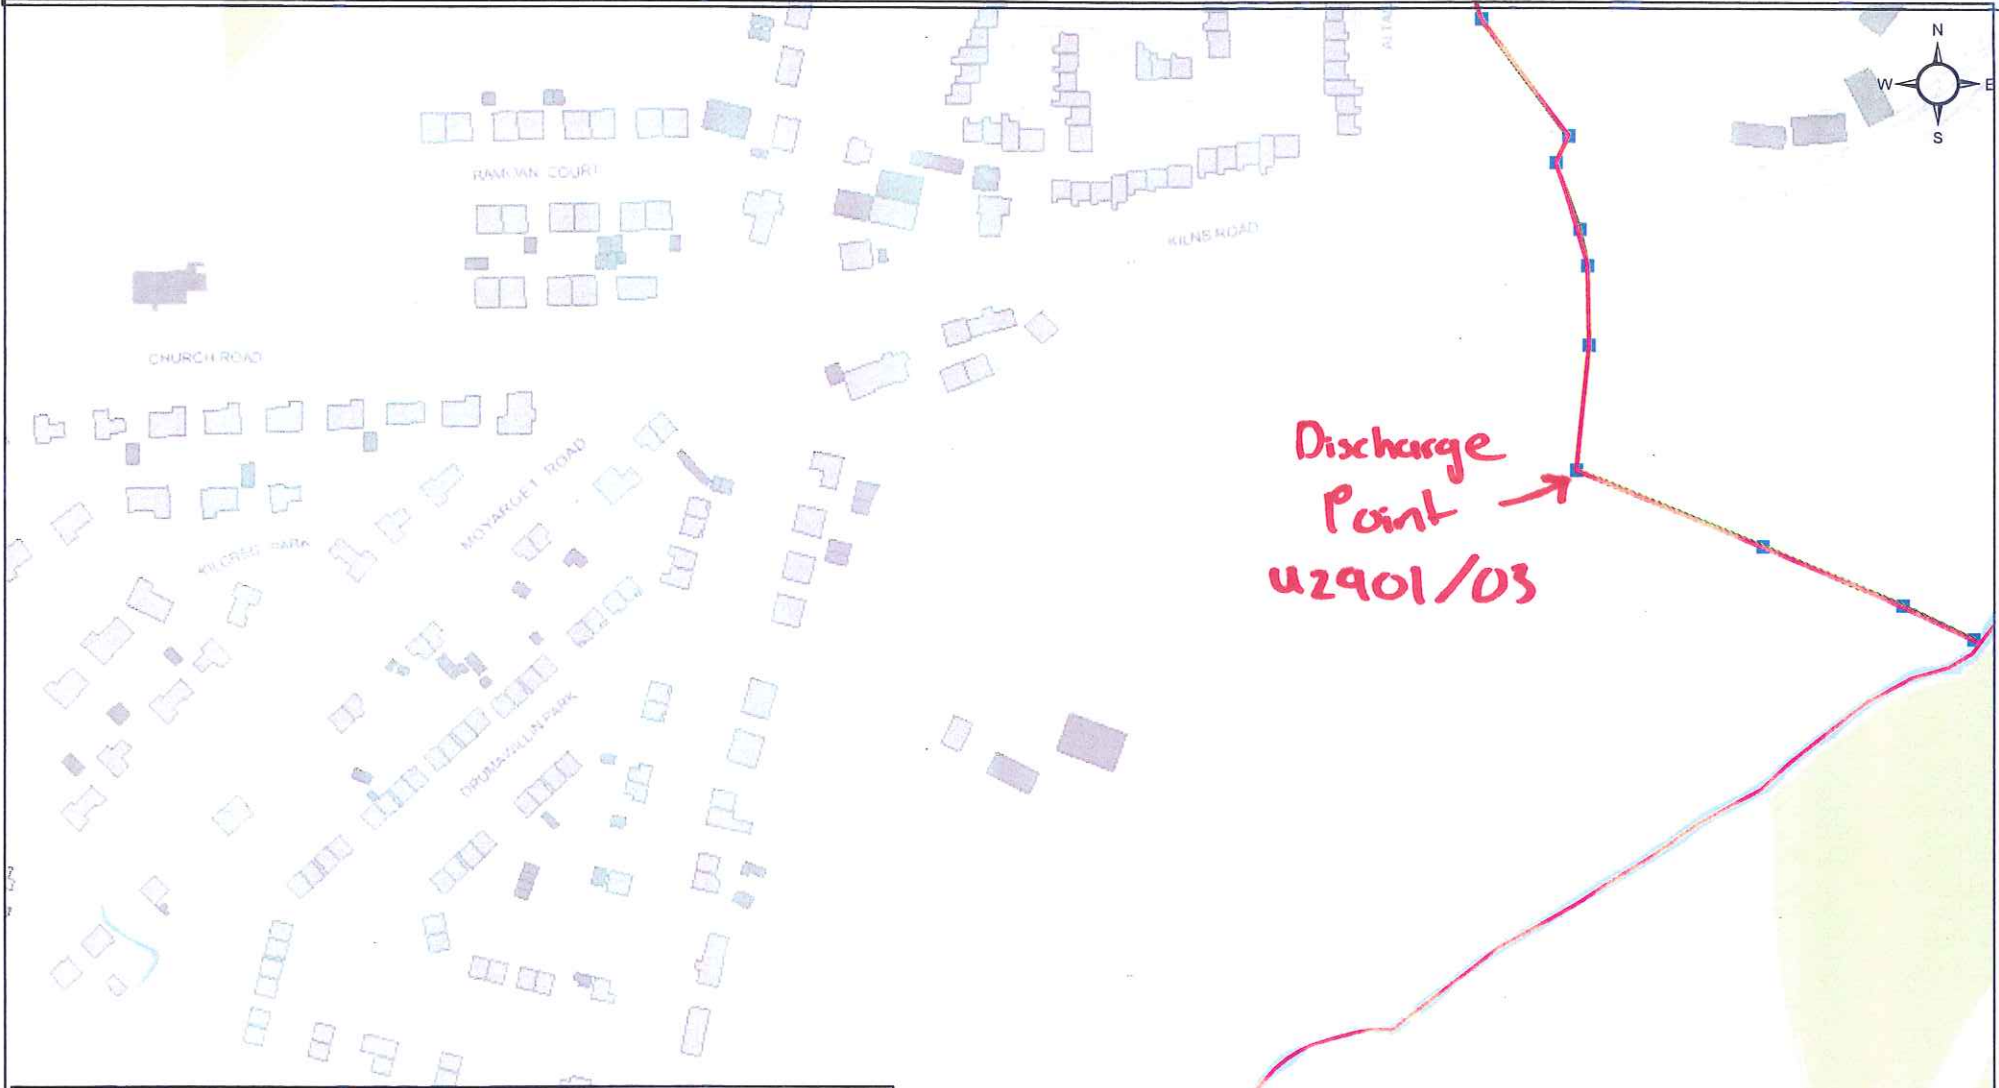

For detail in accordance with HSG (47) see the appropriate Geoset. Copyright OSNI

Land and Property Services



© Crown Copyright.
 All rights reserved.
 Date 14/09/2016

Scale: 1:2,500

1. Any proposals, either temporary or permanent, which involve interference with any watercourse, such as culverting, bridging, diversion, building adjacent to, or discharge of stormwater etc. require the written consent of Rivers Agency. Failure to obtain such written consent is an offence under the provisions of the Drainage (NI) Order 1973, which may lead to prosecution or other statutory action as provided for.

2. If during the course of developing a site, a watercourse is uncovered which was not previously evident, Rivers Agency should be notified immediately in order that arrangements may be made for investigation and direction in respect of any action to deal with said watercourse. You are advised to assess the suitability/ correctness of the information provided as the Rivers Agency does not accept liability for loss, injury or damage to any person or property caused as a result of any inaccuracy in the information provided.

- Watercourses (Designated)
- Info Pipes
- Info Nodes
- Flood Defence
- Gauging Stations
- Alert Stations

