


NO.	REVISION	DATE

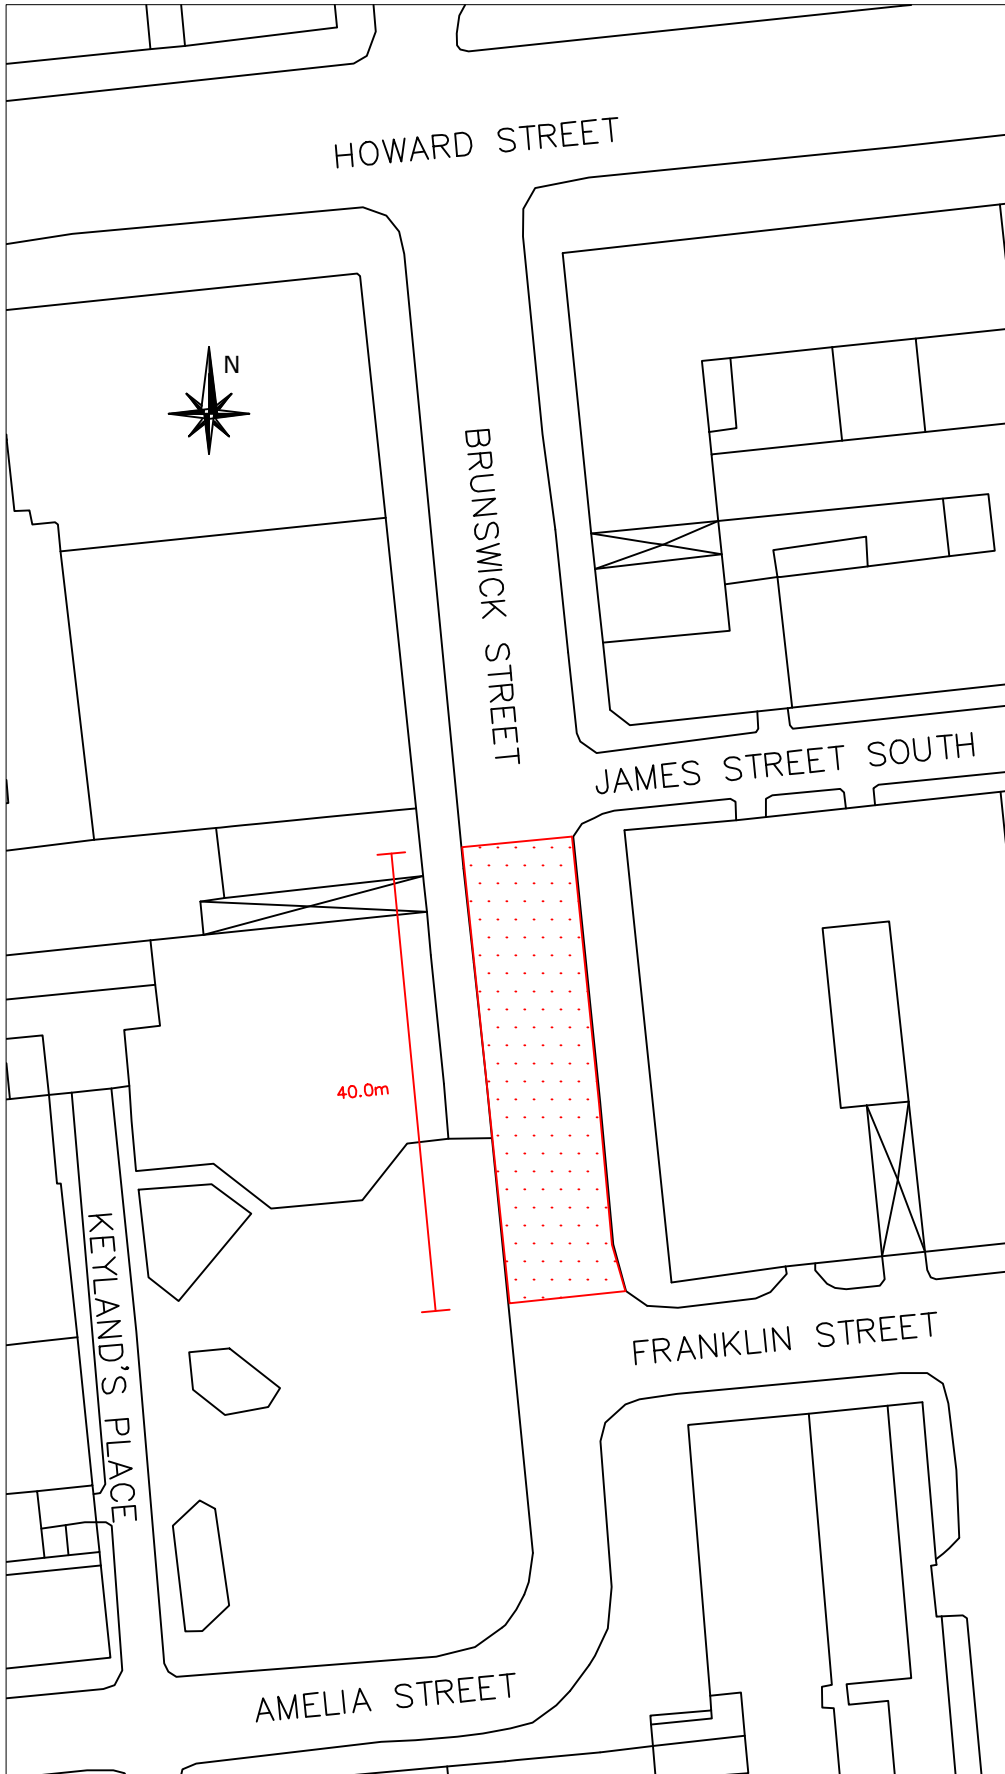

Based upon Ordnance Survey of Northern Ireland's data with the permission of the controller of Her Majesty's Stationary Office, © Crown copyright and database rights NIMA ES&LA214. Unauthorised reproduction infringes © Crown copyright and may lead to prosecution or civil proceedings.

Project
BRUNSWICK STREET

Title
PROHIBITION OF MOTOR VEHICLES ORDER

FILE NO.	DESIGNED	date
DRAWN	CHECKED	date
TRACED	APPROVED	date

Dr. No.	Revision

Scales 1: 500

Eastern Division
Annex 7
Castle Buildings
Stormont Estate
Belfast
BT4 3SQ

Telephone: 0300 200 7893
Textphone: 028 90540022

Section of Brunswick Street affected by prohibition of motor vehicles marked... 