



Proposed Waiting Restrictions Shore Road Whiteabbey
 -Plan No 1

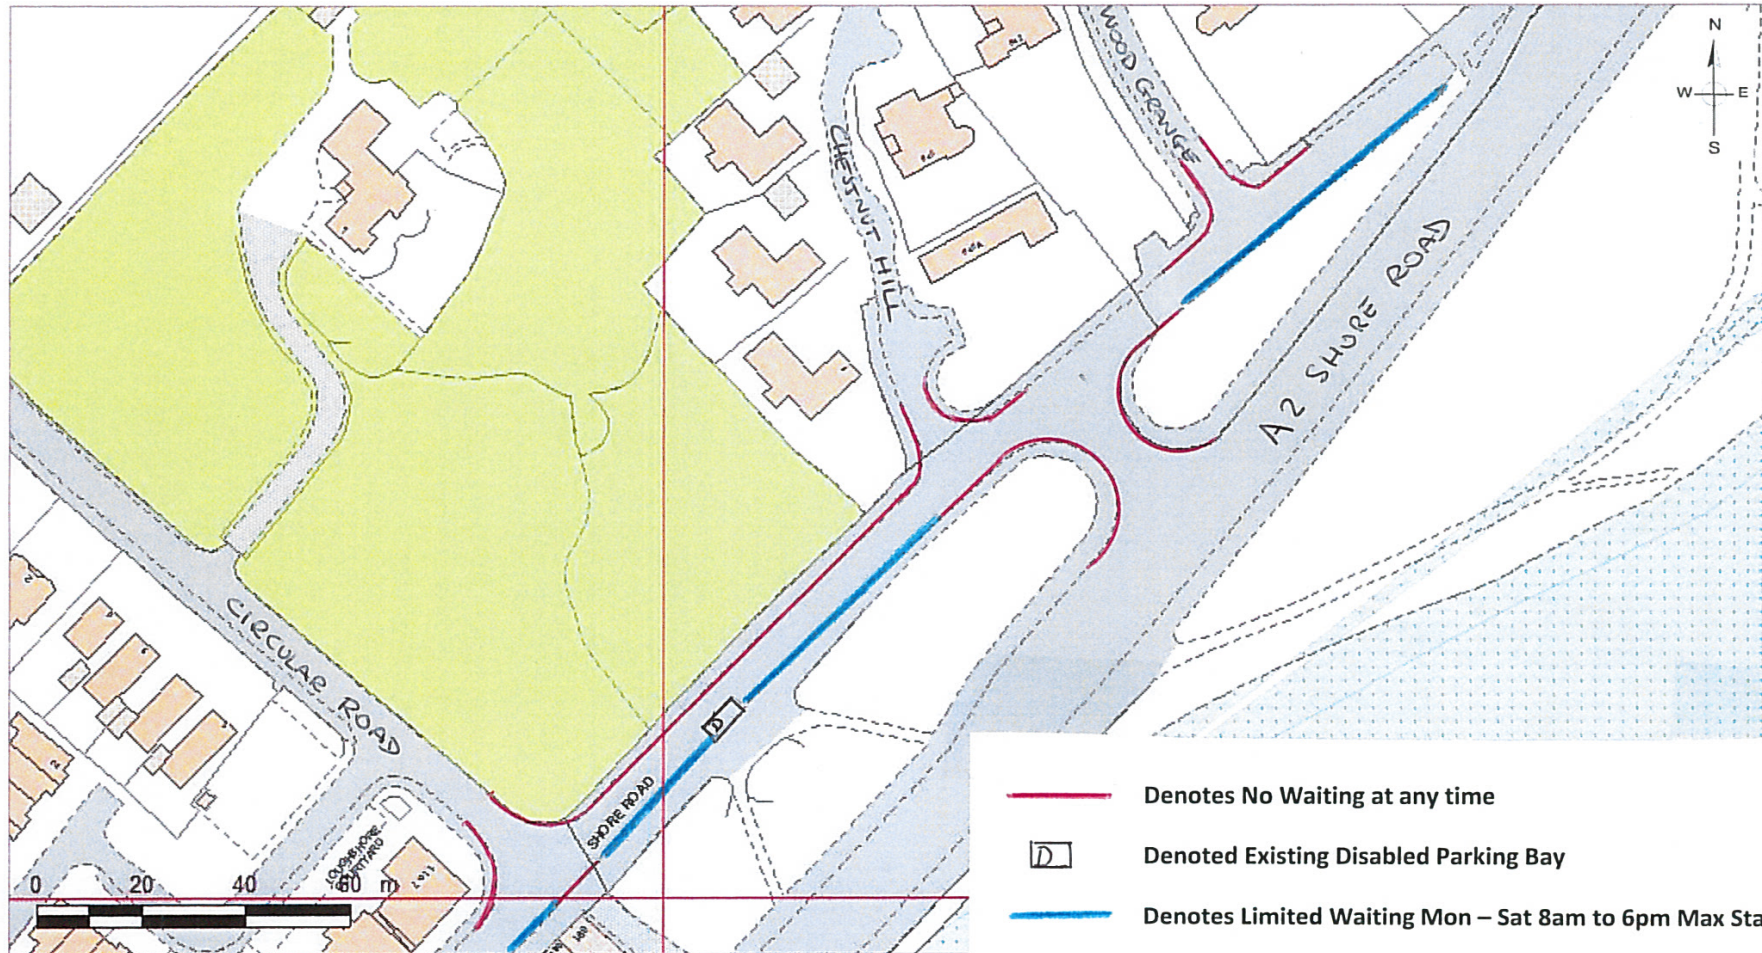


- Denotes No Waiting at any time
- D Denoted Existing Disabled Parking Bay
- Denotes Limited Waiting Mon – Sat 8am to 6pm Max Stay 2hrs,
No return within 2 hrs
- Denotes Limited Waiting Mon - Fri 8am to 7pm Max Stay 2 hrs
No return within 4 hrs

Proposed Waiting Restrictions Shore Road Whiteabbey
 -Plan No 2

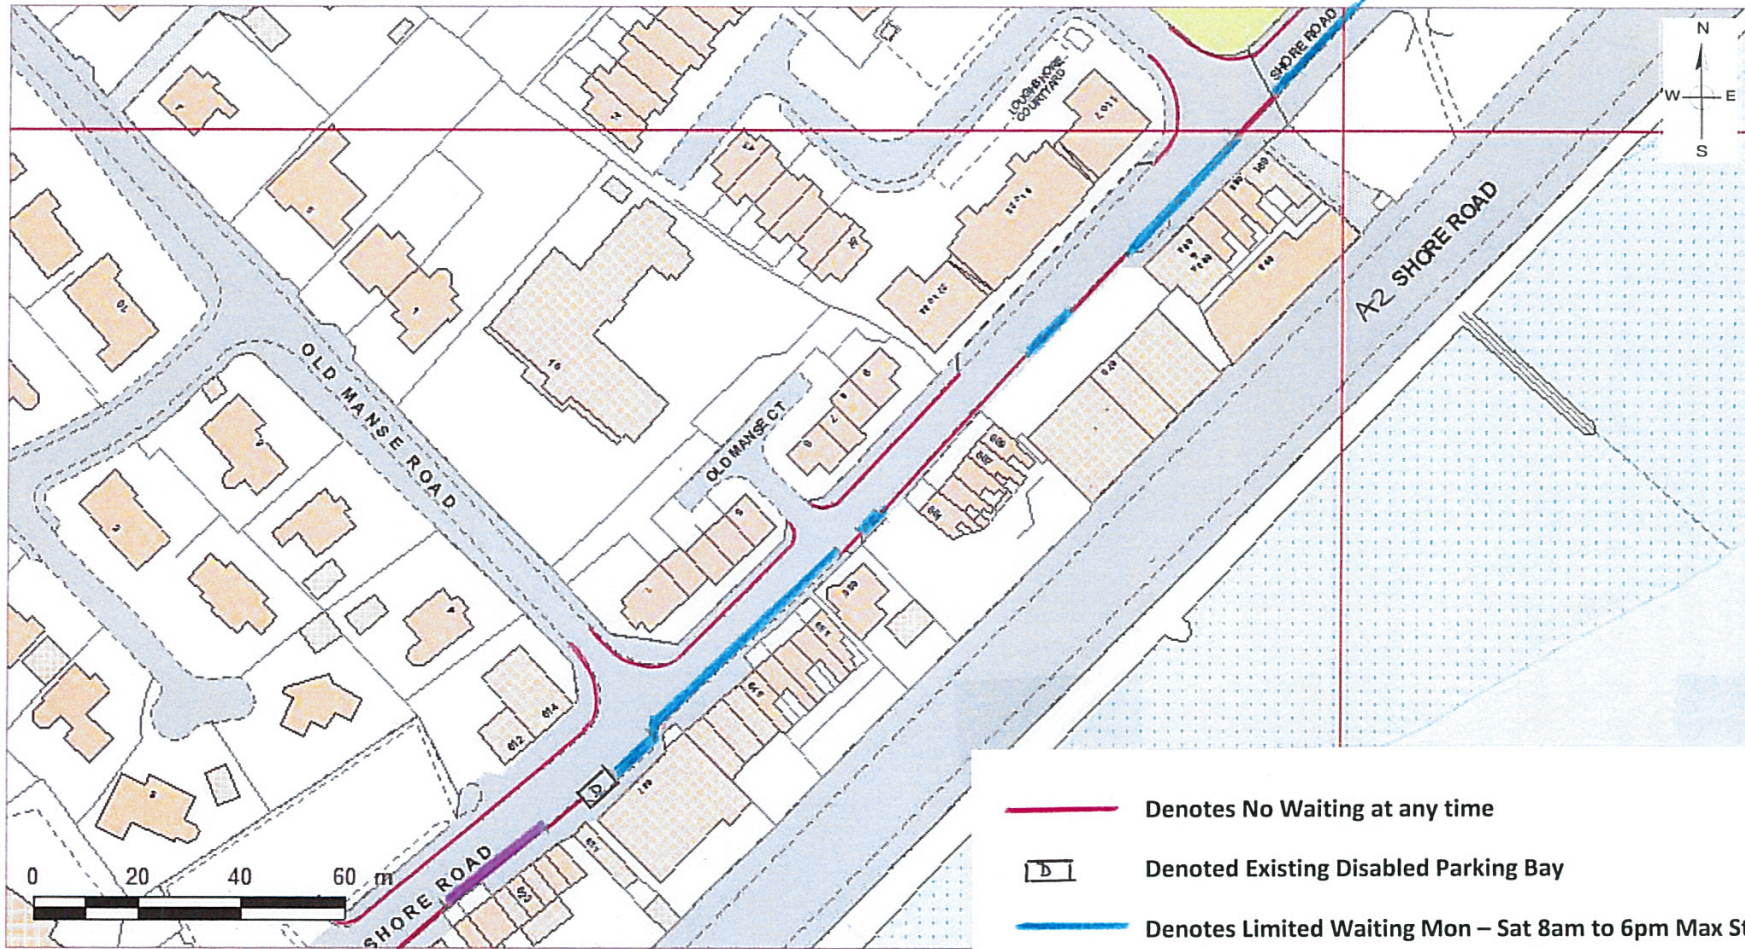

- Denotes No Waiting at any time
-  Denoted Existing Disabled Parking Bay
- Denotes Limited Waiting Mon – Sat 8am to 6pm Max Stay 2hrs,
No return within 2 hrs
- Denotes Limited Waiting Mon - Fri 8am to 7pm Max Stay 2 hrs
No return within 4 hrs

Proposed Waiting Restrictions Shore Road Whiteabbey
 -Plan No 3

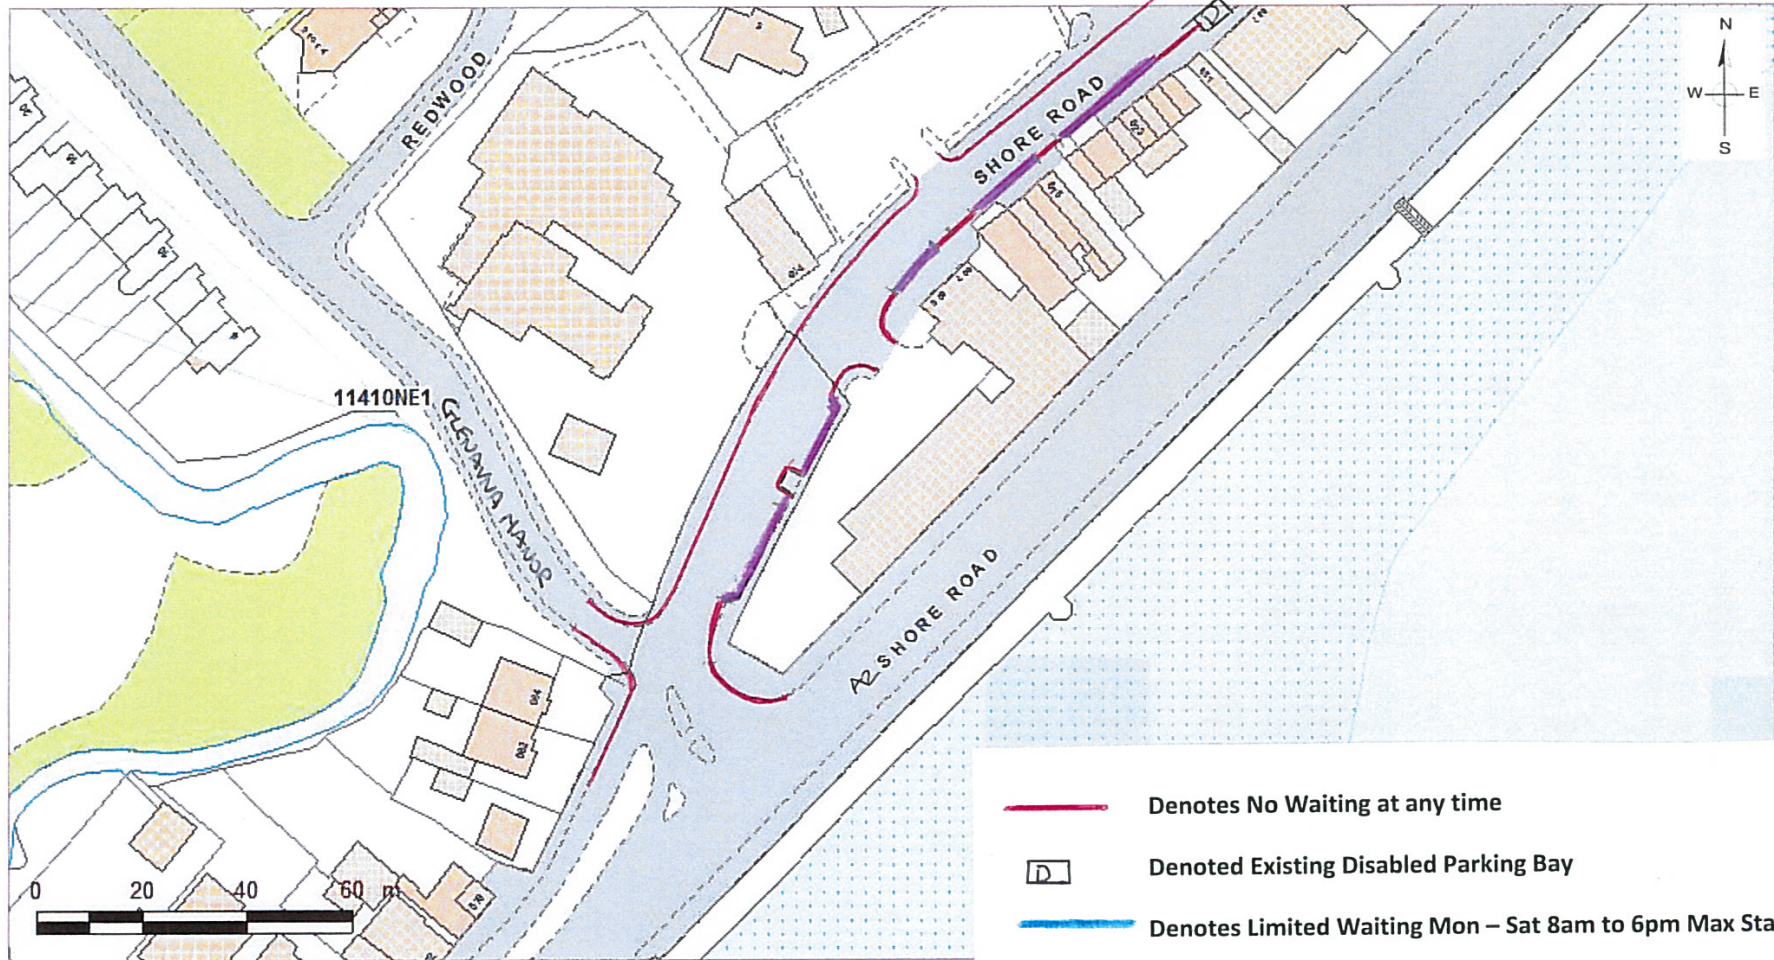

Scale: 1:1250

Date: 7th December 2016

- Denotes No Waiting at any time
- D Denoted Existing Disabled Parking Bay
- Denotes Limited Waiting Mon – Sat 8am to 6pm Max Stay 2hrs,
No return within 2 hrs
- Denotes Limited Waiting Mon - Fri 8am to 7pm Max Stay 2 hrs
No return within 4 hrs