



Timeline

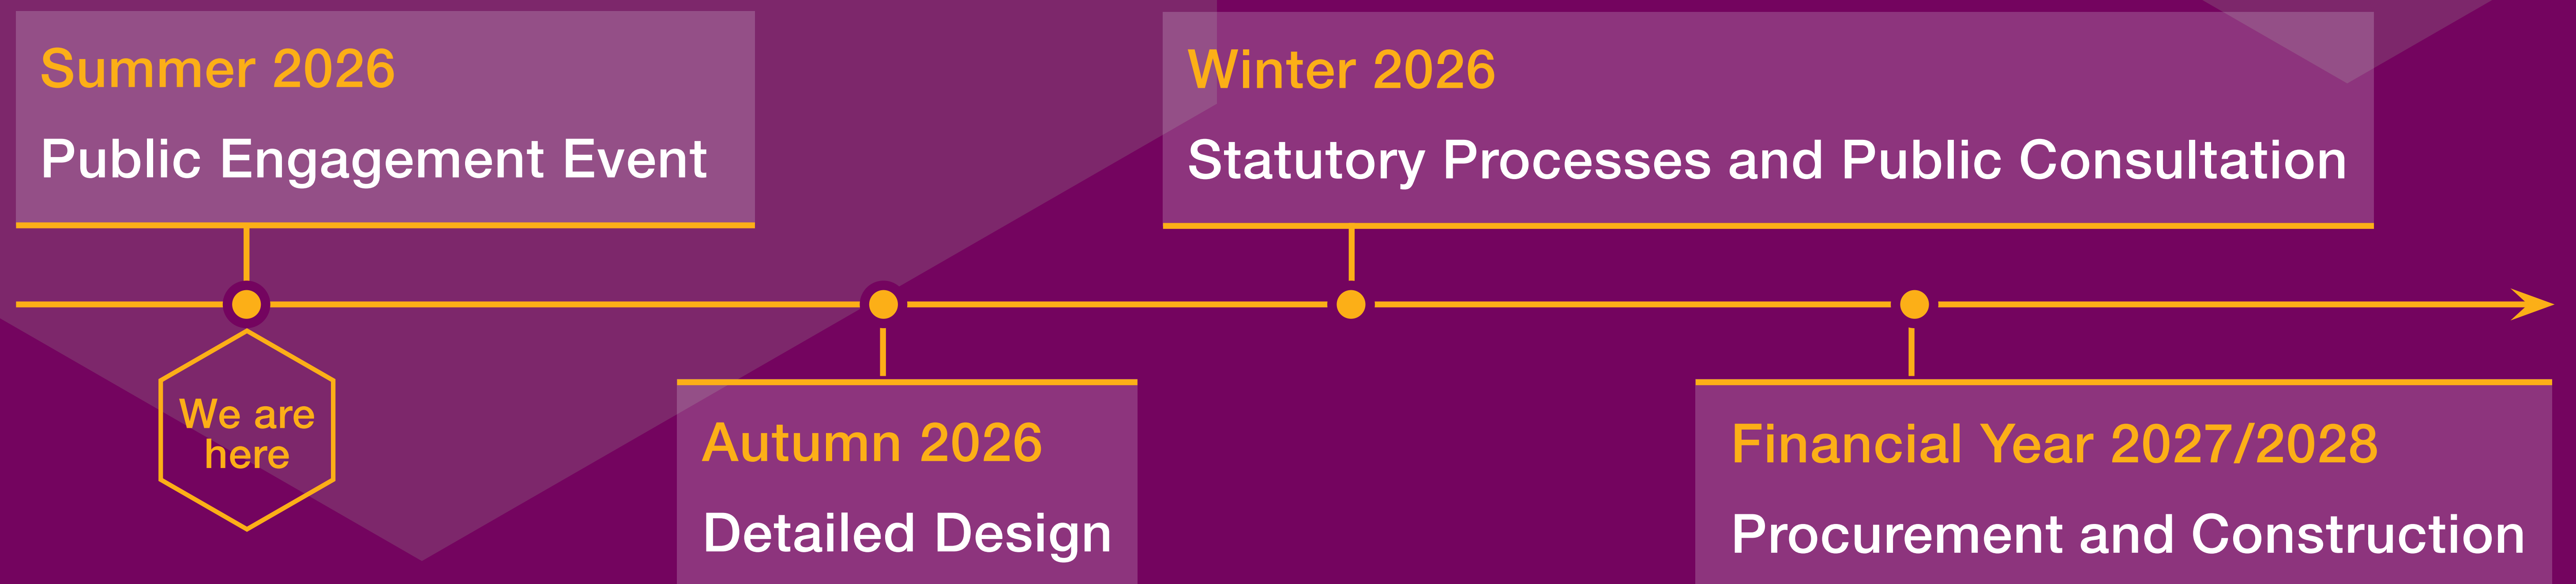


Typical Cross Sections


Cavehill Road

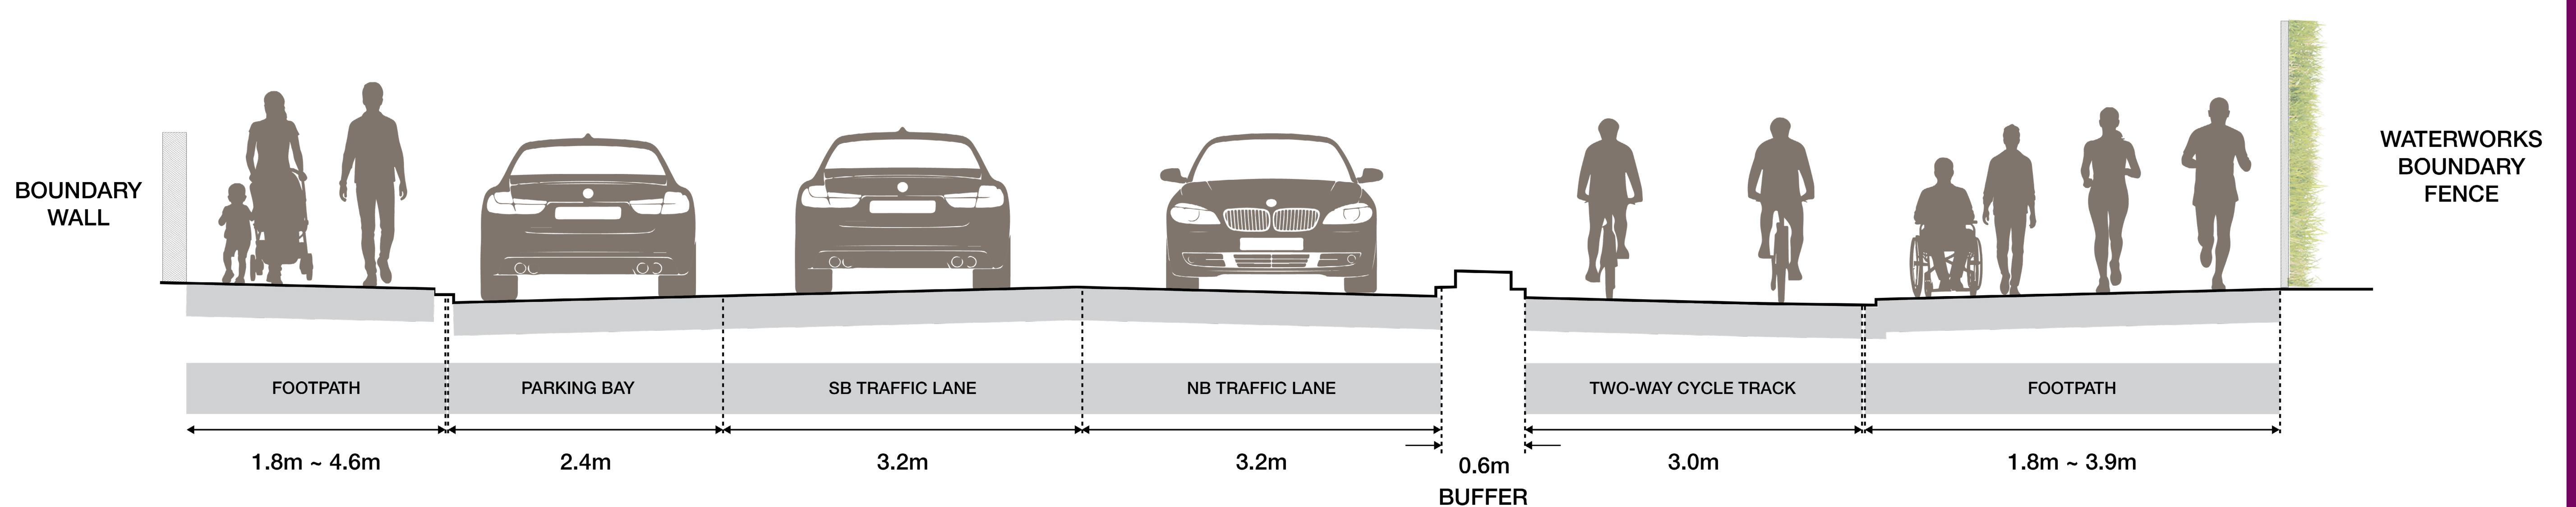

Limestone Road

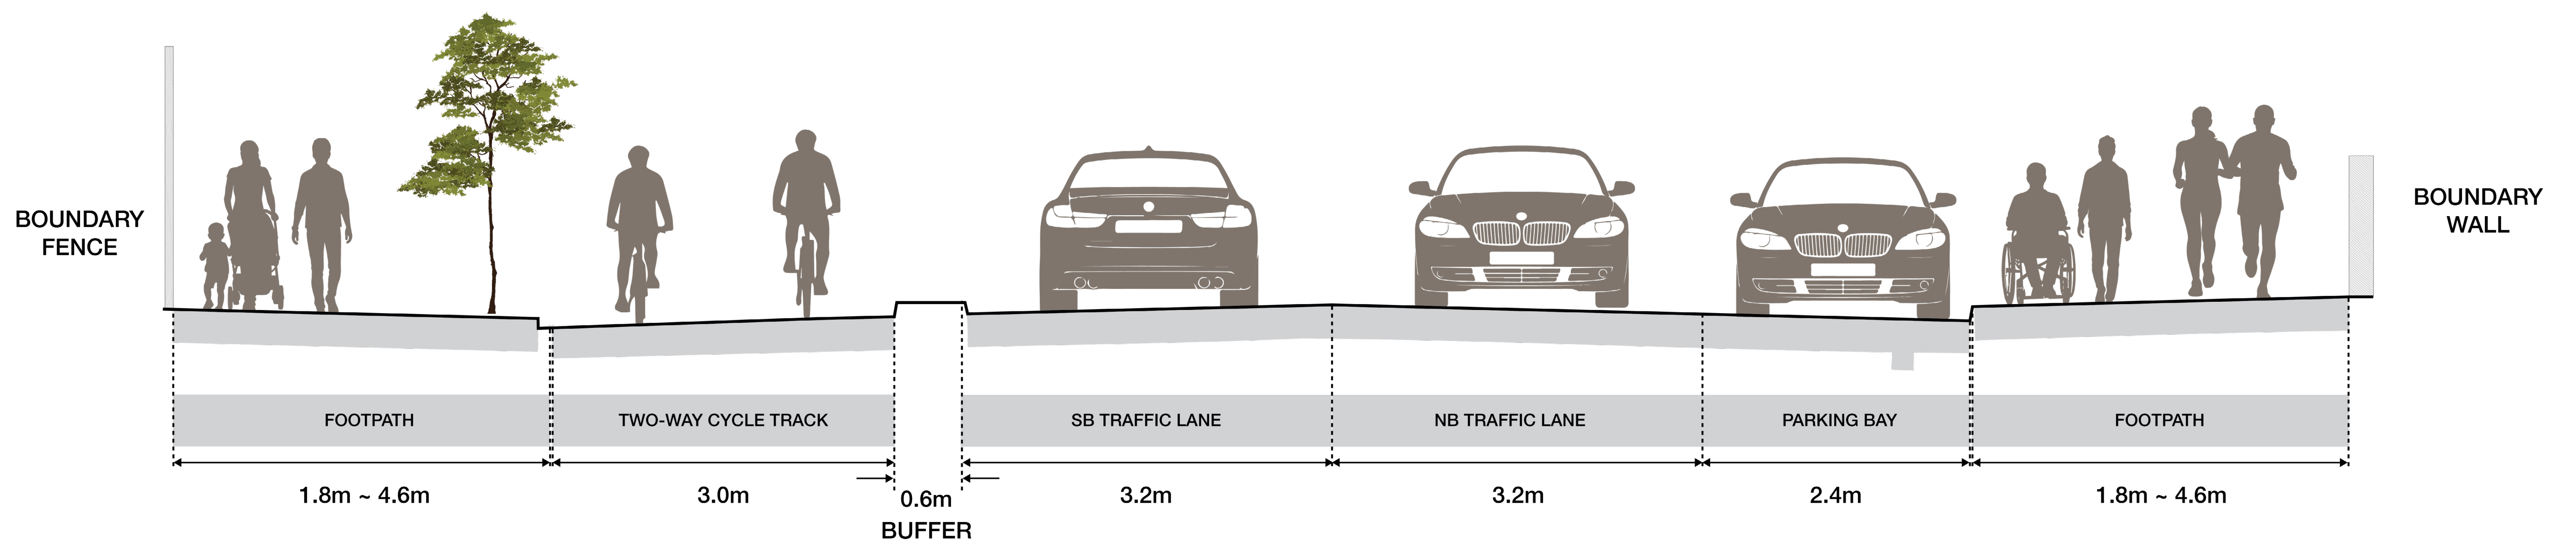

York Street

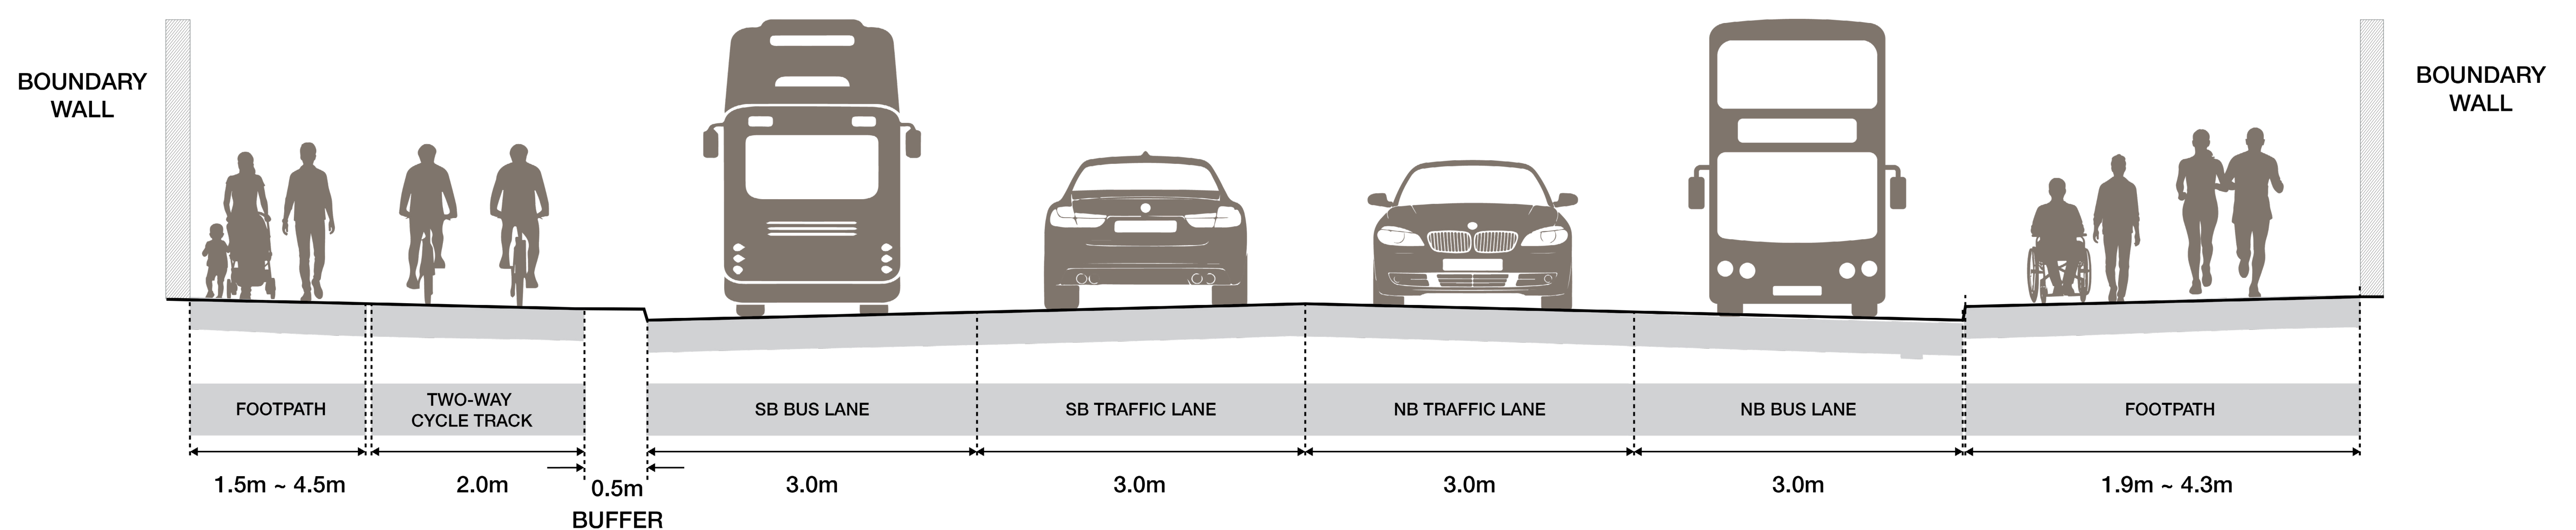

Department for
Infrastructure

An Roinn
Bonneagair

Department für
Infrastruktur

