


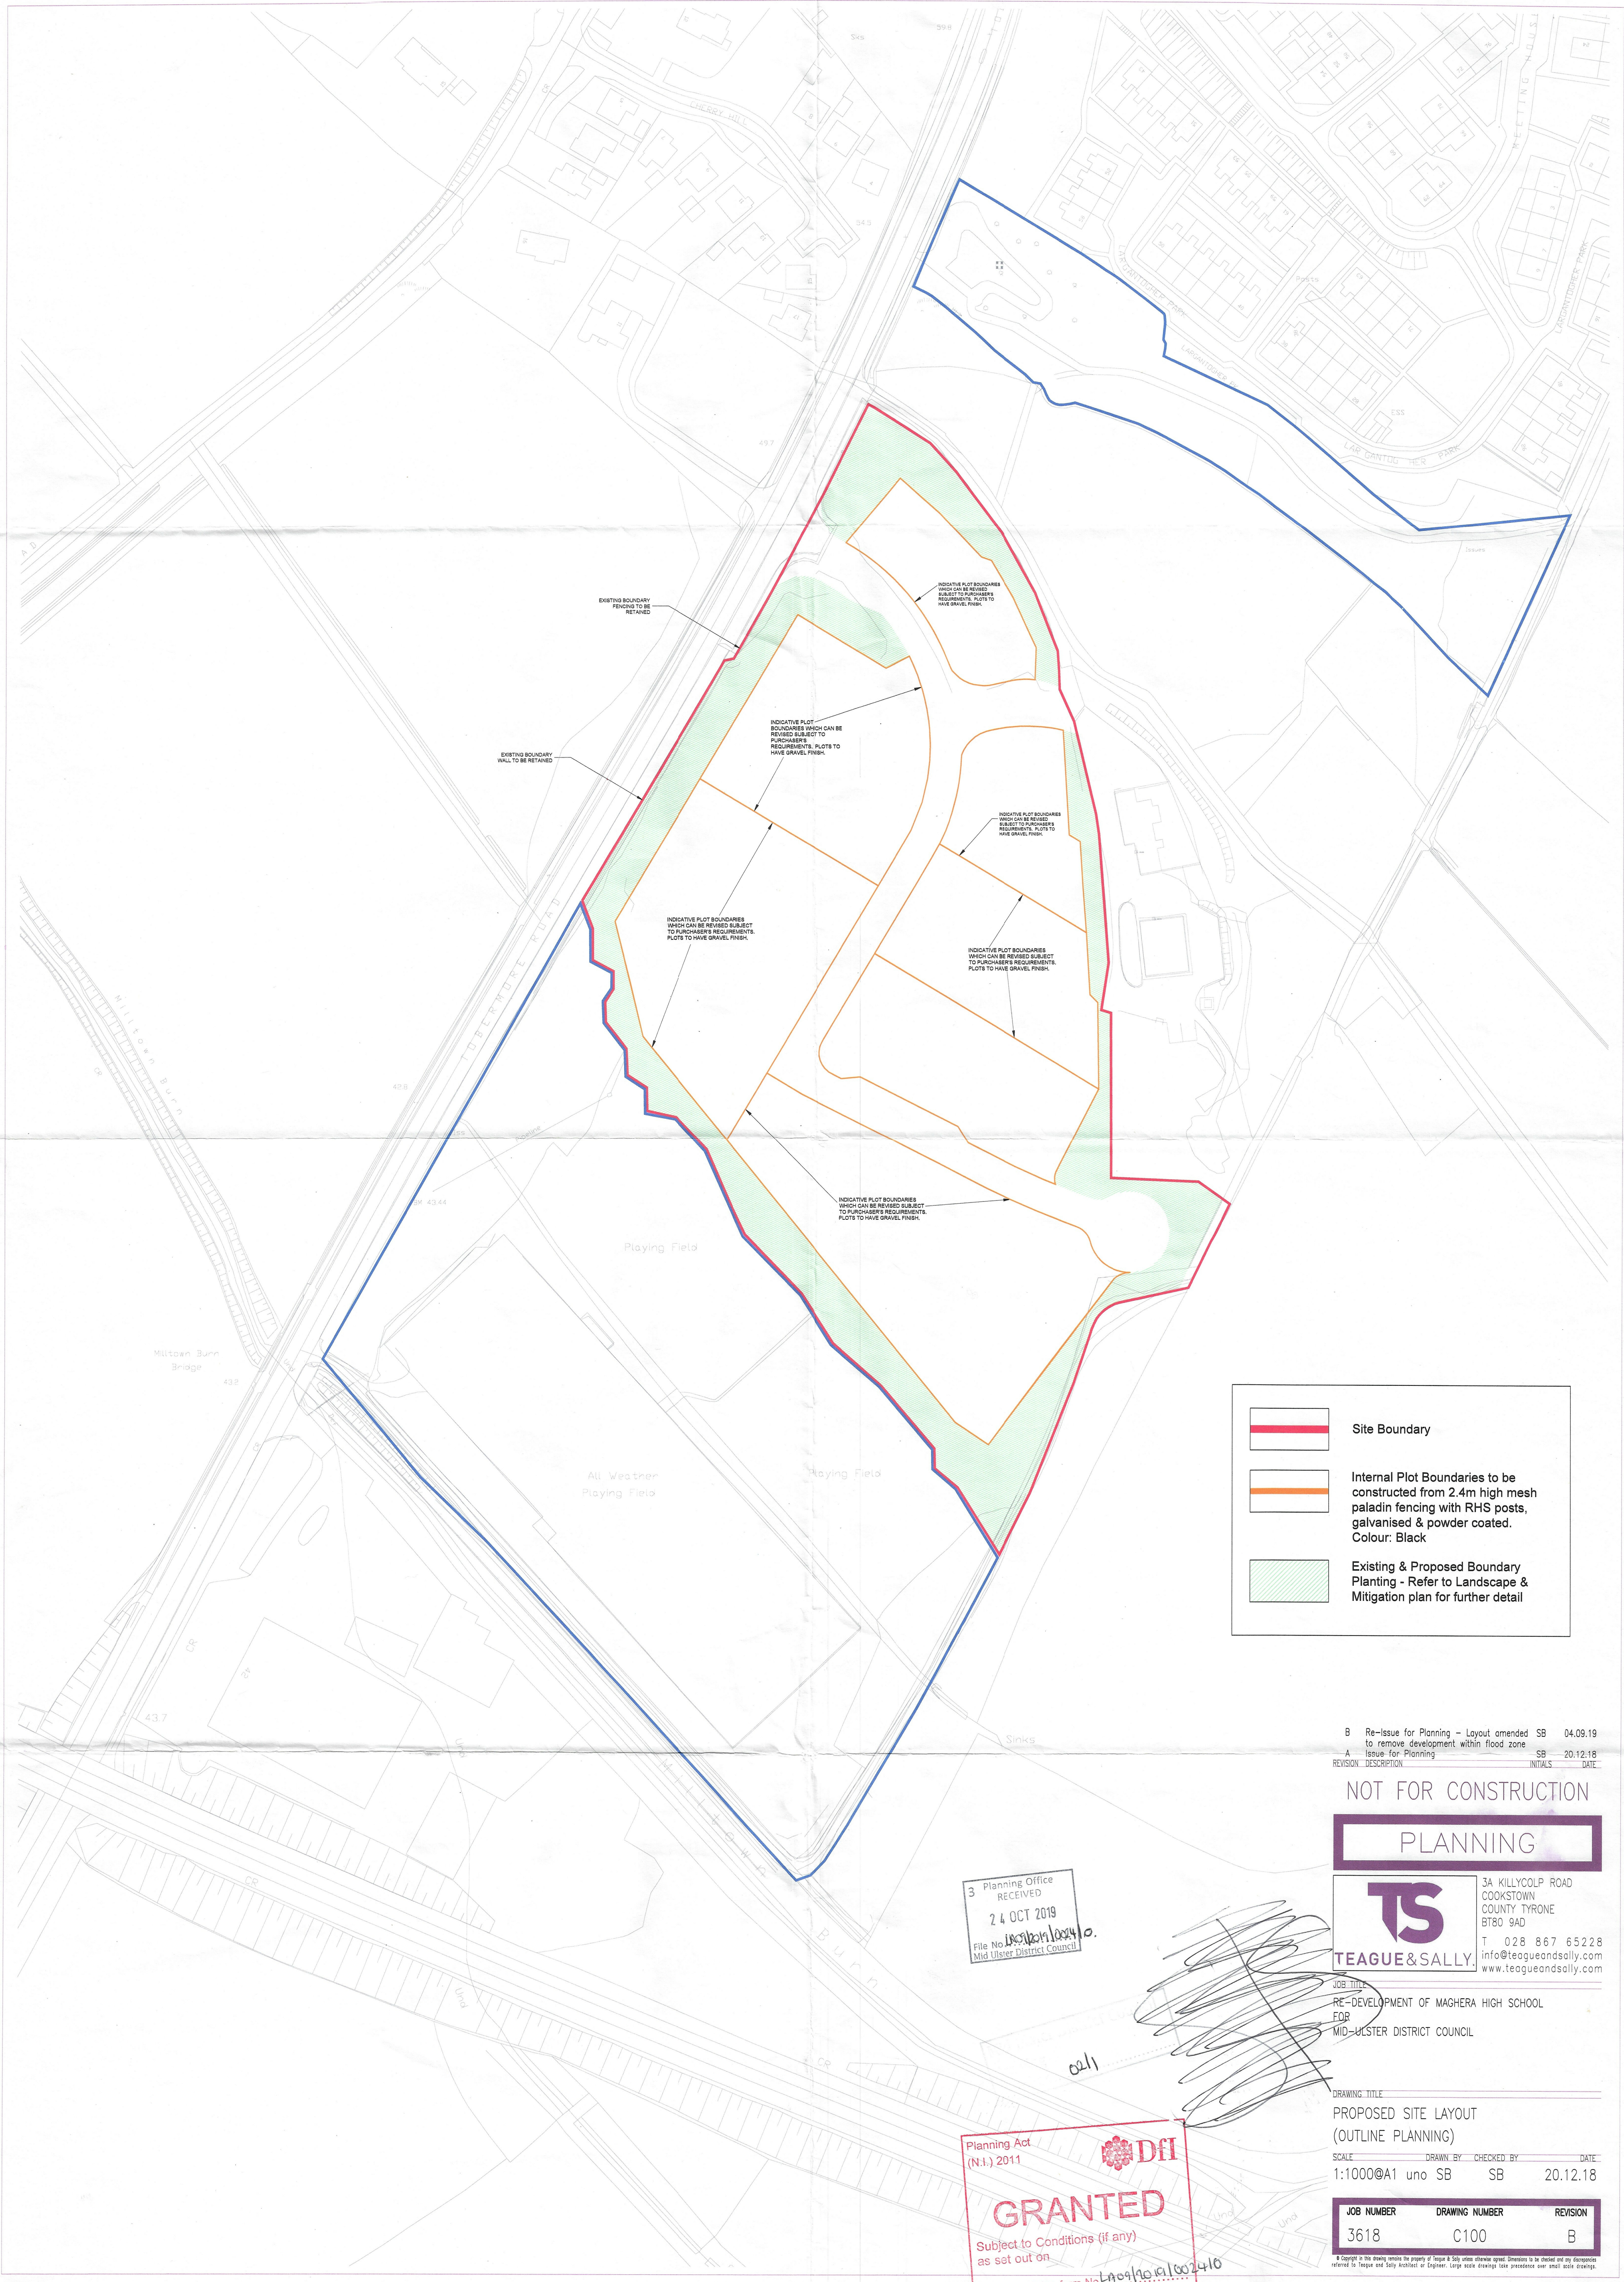

Site Boundary

Internal Plot Boundaries to be constructed from 2.4m high mesh paladin fencing with RHS posts, galvanised & powder coated. Colour: Black

Existing & Proposed Boundary Planting - Refer to Landscape & Mitigation plan for further detail

3 Planning Office RECEIVED
24 OCT 2019
File No. *1009/10/002410*
Mid Ulster District Council

02/1

[Signature]

Planning Act (N.I.) 2011

GRANTED

Subject to Conditions (if any) as set out on

Decision form No. *1009/10/002410*
1 Date *8/7/24*

B	Re-issue for Planning - Layout amended to remove development within flood zone	SB	04.09.19
A	Issue for Planning	SB	20.12.18
REVISION	DESCRIPTION	INITIALS	DATE

NOT FOR CONSTRUCTION

PLANNING

TS
TEAGUE & SALLY

3A KILLYCOLP ROAD
COOKSTOWN
COUNTY TYRONE
BT80 9AD
T 028 867 65228
info@teagueandsally.com
www.teagueandsally.com

JOB TITLE
RE-DEVELOPMENT OF MAGHERA HIGH SCHOOL
FOR
MID-ULSTER DISTRICT COUNCIL

DRAWING TITLE
PROPOSED SITE LAYOUT
(OUTLINE PLANNING)

SCALE DRAWN BY CHECKED BY DATE
1:1000@A1 uno SB SB 20.12.18

JOB NUMBER	DRAWING NUMBER	REVISION
3618	C100	B

© Copyright in this drawing remains the property of Teague & Sally unless otherwise agreed. Conditions to be checked and any discrepancies referred to Teague and Sally Architect or Engineer. Large scale drawings take precedence over small scale drawings.