


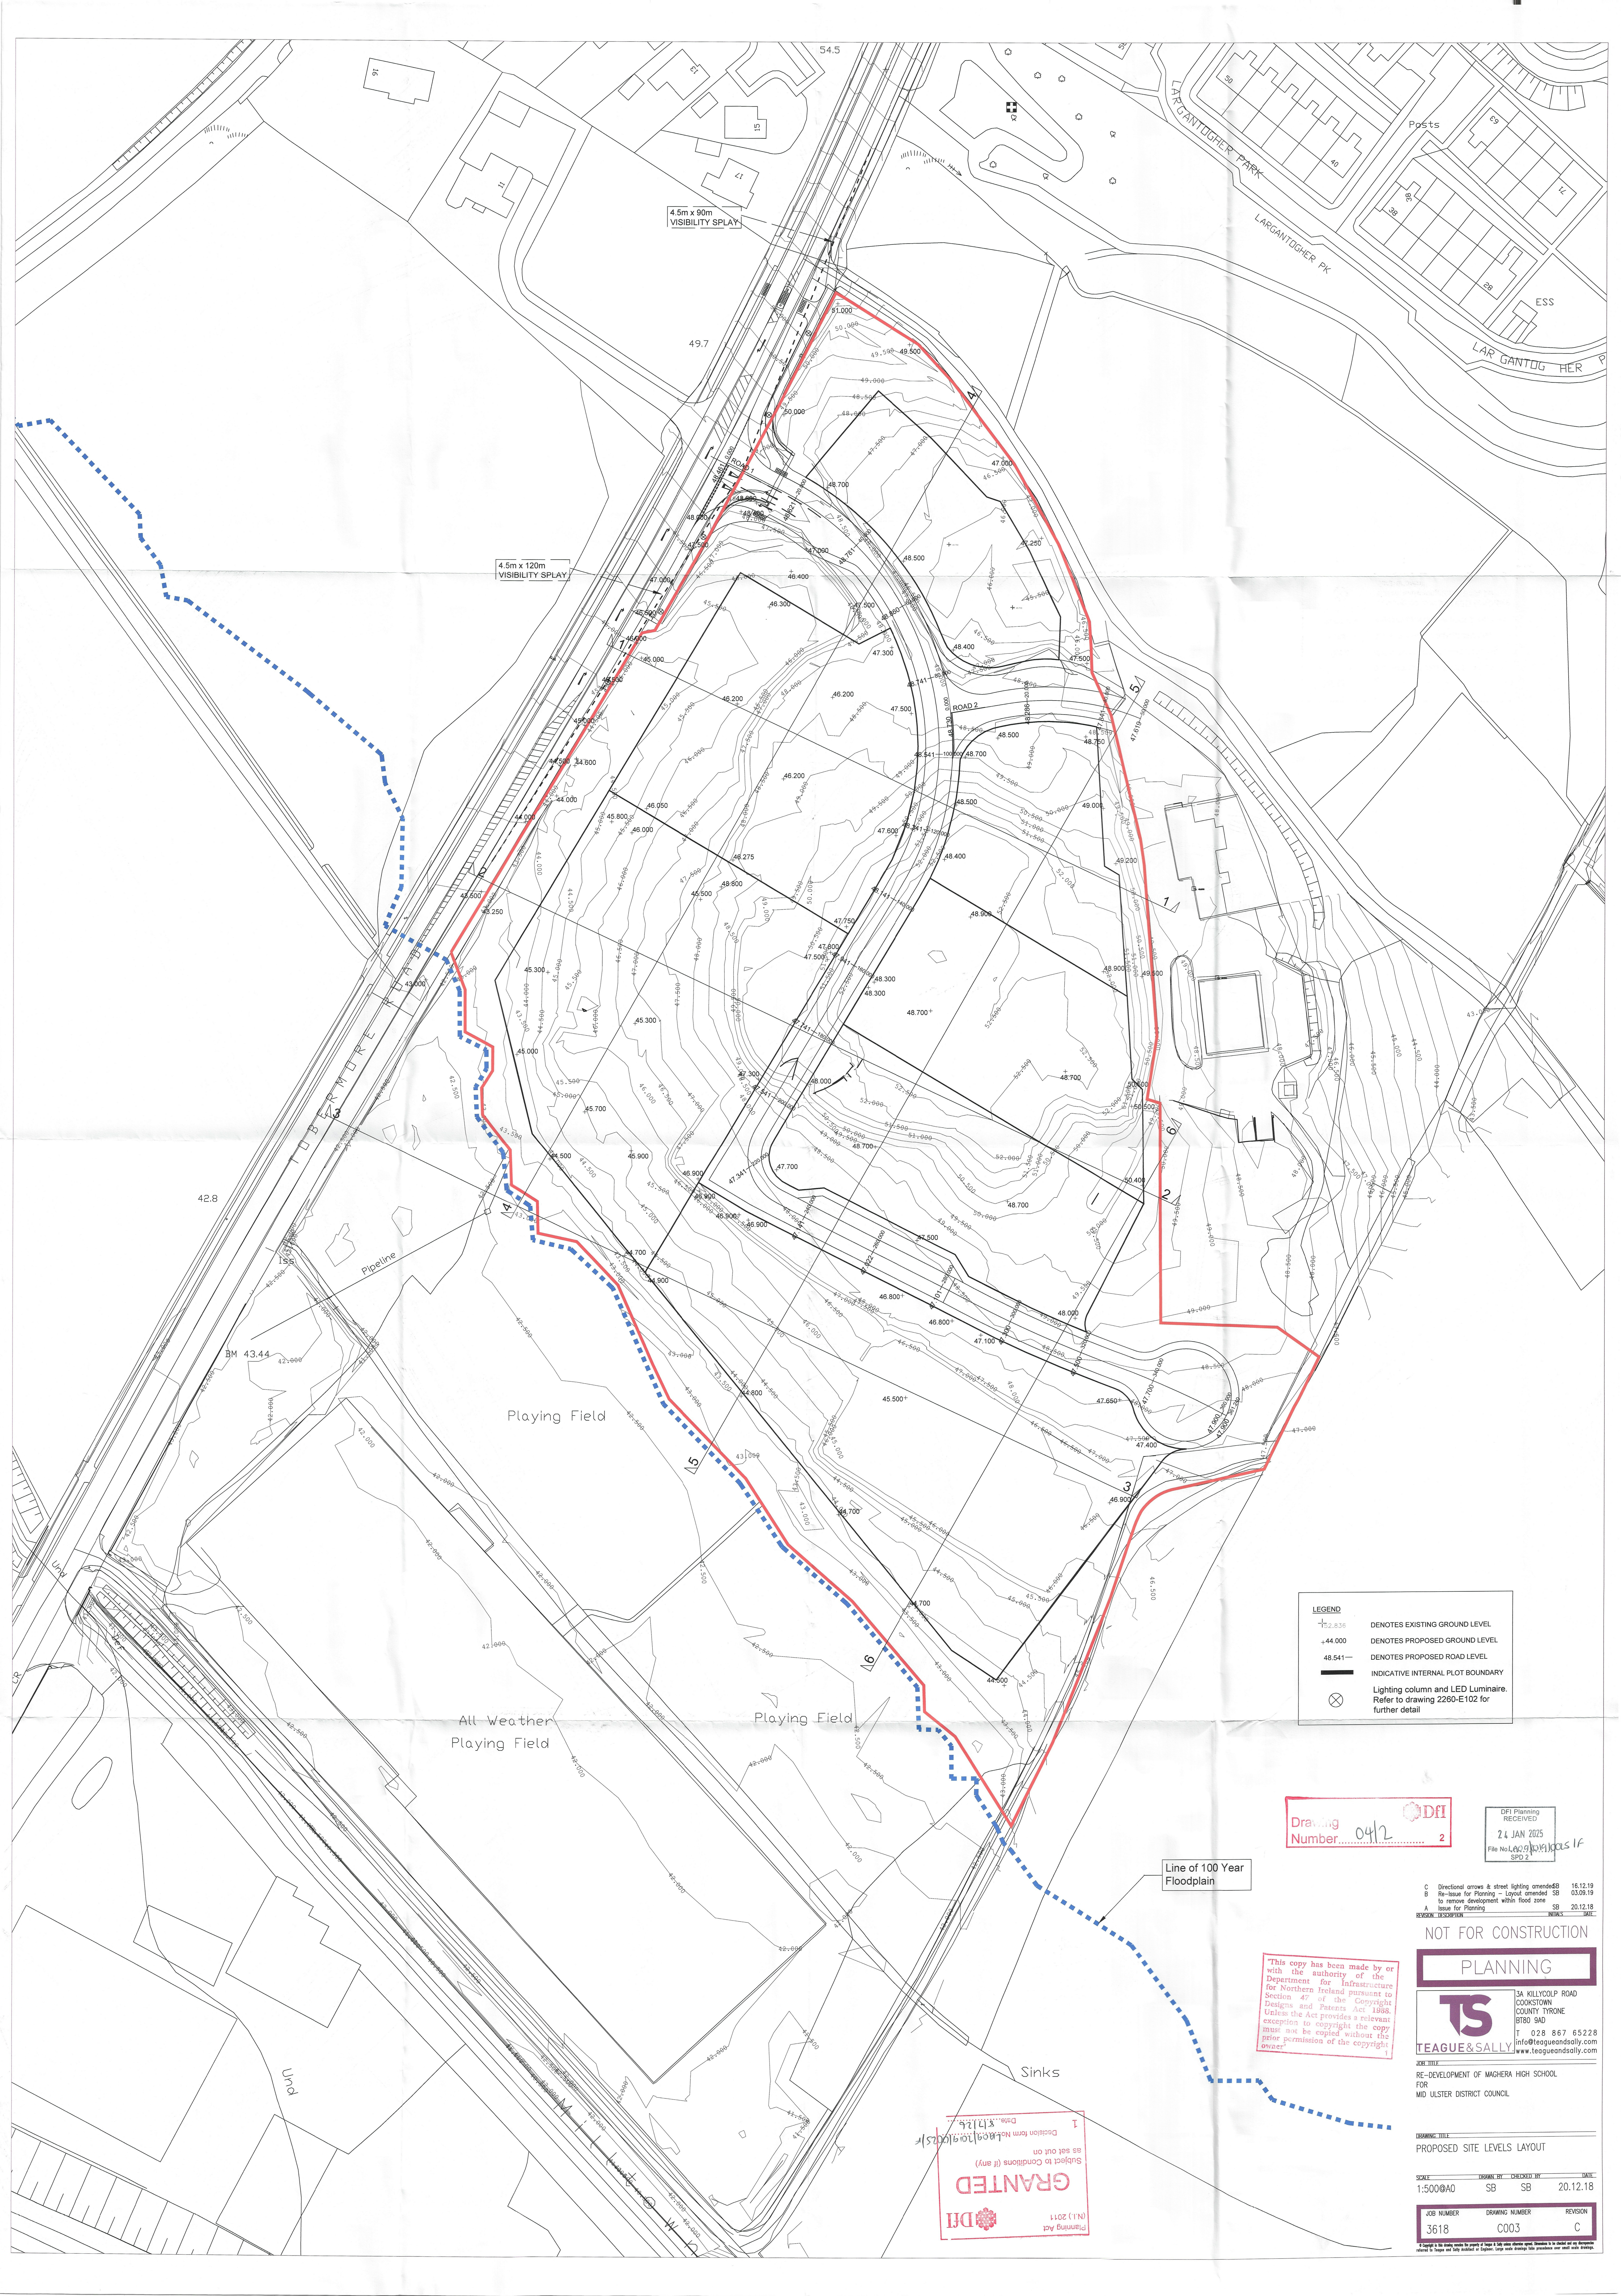

LEGEND

- 52.836 DENOTES EXISTING GROUND LEVEL
- 44.000 DENOTES PROPOSED GROUND LEVEL
- 48.541 DENOTES PROPOSED ROAD LEVEL
- INDICATIVE INTERNAL PLOT BOUNDARY
- Lighting column and LED Luminaire. Refer to drawing 2280-E102 for further detail

Drawing Number 042 2

DFI Planning RECEIVED
24 JAN 2025
File No. L1001910010051F
SPD 2

C Directional arrows & street lighting amended SB 16.12.19
B Re-issue for Planning - Layout amended SB 03.09.19
A Issue for Planning SB 20.12.18
REVISION DESCRIPTION MARKS DATE

NOT FOR CONSTRUCTION

PLANNING

TS
TEAGUE & SALLY
3A KILLYCOLP ROAD
COOKSTOWN
COUNTY TYRONE
BT80 9AD
T 028 867 65228
info@teagueandsally.com
www.teagueandsally.com

JOB TITLE
RE-DEVELOPMENT OF MAGHERA HIGH SCHOOL
FOR
MID ULSTER DISTRICT COUNCIL

DRAWING TITLE
PROPOSED SITE LEVELS LAYOUT

SCALE
1:500@AO SB SB 20.12.18

JOB NUMBER 3618
DRAWING NUMBER C003
REVISION C

1 Decision form No. L1001910010051F
Date: 17/12/24
as set out on
Subject to Conditions (if any)
GRANTED
Planning Act (N.I.) 2011
DFI

"This copy has been made by or with the authority of the Department for Infrastructure for Northern Ireland pursuant to Section 47 of the Copyright Designs and Patents Act 1988. Unless the Act provides a relevant exception to copyright, the copy must not be copied without the prior permission of the copyright owner."