



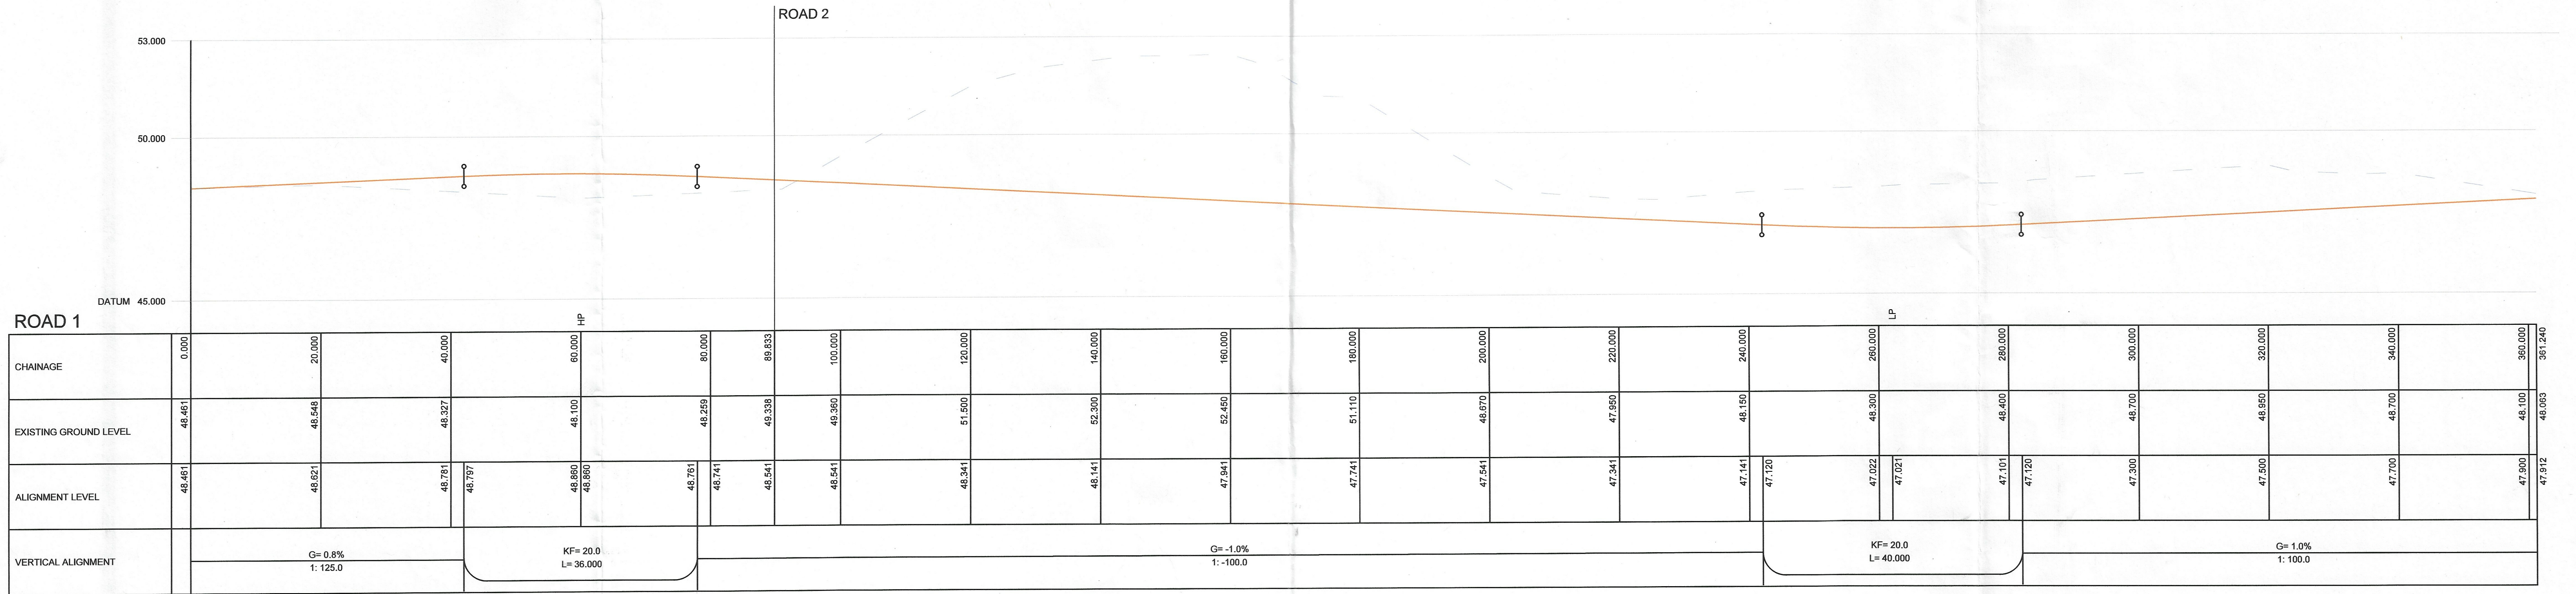

ROAD 1 - LONGSECTION
SCALE: H 1:500,V 1:100. DATUM: 45.000

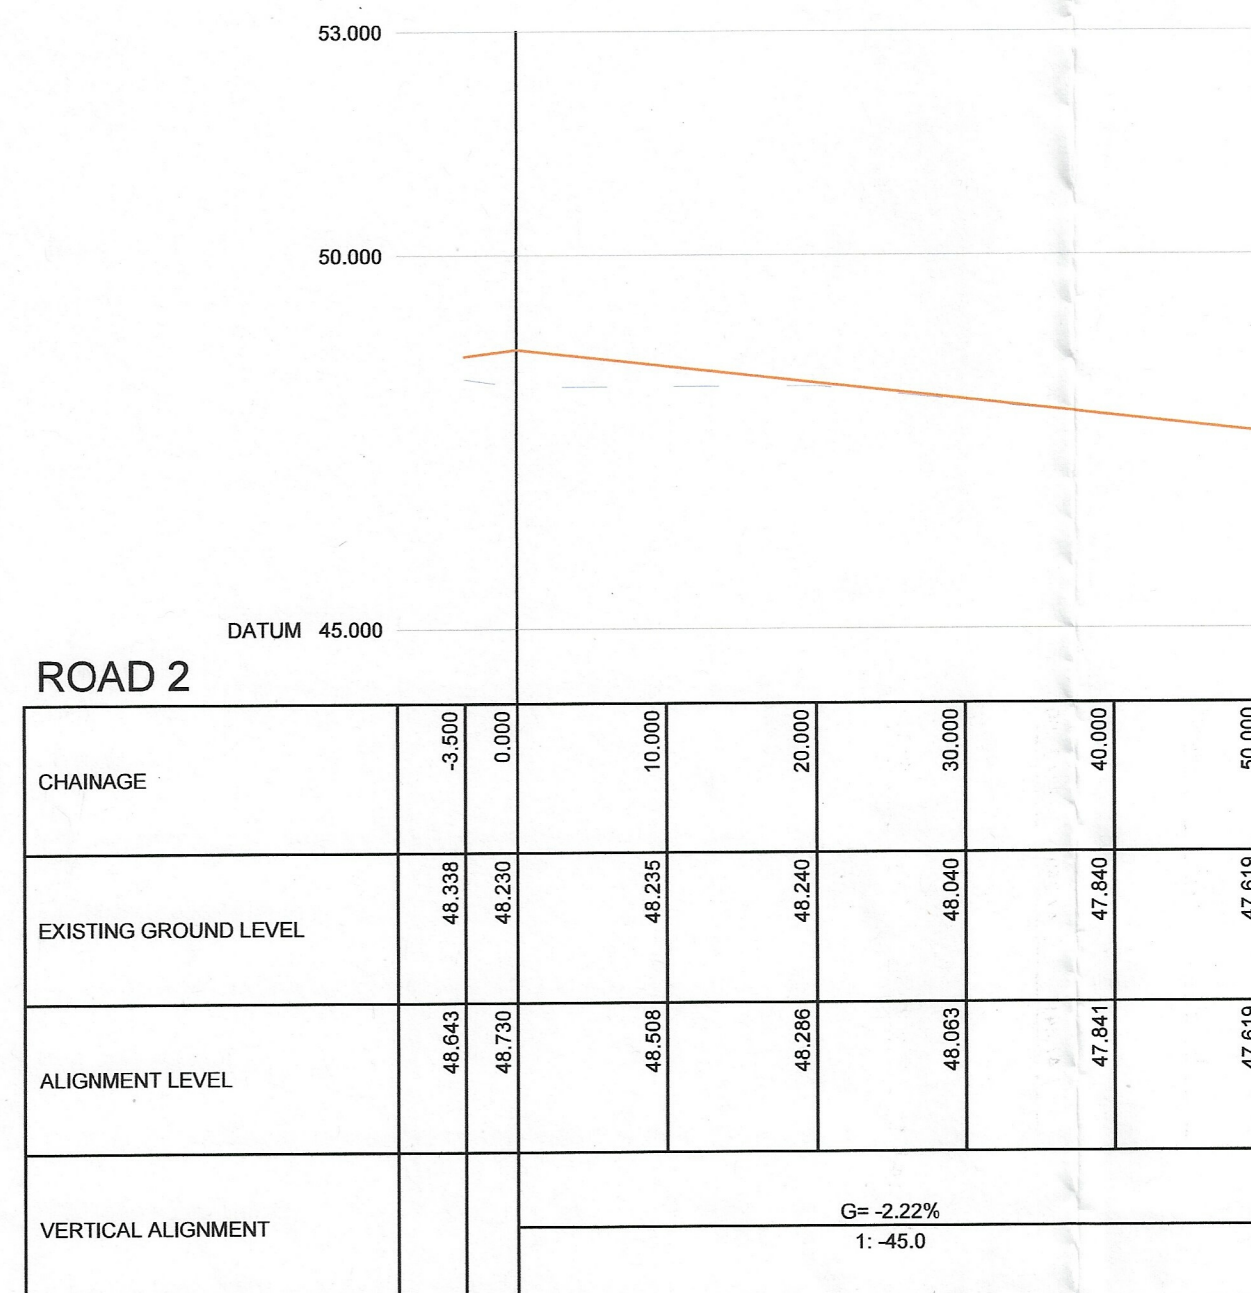

ROAD 2 - LONGSECTION
SCALE: H 1:500,V 1:100. DATUM: 45.000

LEGEND

— DENOTES EXISTING GROUND PROFILE

— DENOTES PROPOSED GROUND PROFILE



B Re-Issue for Planning - Sections
amended to reflect updated site layout
A Issue for Planning

SB 03.09.19
SB 20.12.18

REVISION DESCRIPTION INITIALS DATE

NOT FOR CONSTRUCTION

PLANNING

TS
TEAGUE & SALLY

3A KILLYCOLP ROAD
COOKSTOWN
COUNTY TYRONE
BT80 9AD

T 028 867 65228
info@teagueandsally.com
www.teagueandsally.com

JOB TITLE
RE-DEVELOPMENT OF MAGHERA HIGH SCHOOL
FOR
MID-ULSTER DISTRICT COUNCIL

3 Planning Office
RECEIVED
24 OCT 2019
File No. LP09/2019/00251F
Mid Ulster District Council

DRAWING TITLE
PROPOSED ROAD LONGITUDINAL
SECTIONS PLAN

SCALE AS SHOWN (A1) SB SB 20.12.18

DRAWN BY CHECKED BY DATE

JOB NUMBER 3618
DRAWING NUMBER C004
REVISION B

© Copyright in this drawing remains the property of Teague & Sally unless otherwise agreed. Permission to be checked and any discrepancies referred to Teague and Sally (as Architect or Engineer). Large scale drawings take precedence over small scale drawings.