

**RESIDUAL DESIGN HAZARDS**  
 (The following information has been collected from Preconstruction Information and the Amey CDM Hazard Management Process.)

- Working adjacent to live traffic.
- Working adjacent residential and commercial properties and other members of the public.
- Underground and overhead services.
- Possible concurrent site activities.

**NOTES**

- All dimensions are in meters unless stated otherwise.

**Key:**

- Kerb.
- Edging Kerb.
- Carriageway and Parking Bays.
- Footways and Traffic Islands.
- Two-Way Cycletrack.
- Gardens.
- Fences.
- Proposed precast edging kerb.
- Hedges.
- Road Markings.

**DRAFT**

Rev	Revision details	Drwn	Chkd	Appd	Date
Designed:	JFC				Date: 16-09-2022
Drawn:	JFC				Date: 11-07-2023
Snr Tech Check:	-				Date: -
Checked:	NA				Date: -
Approved:	-				Date: -

Copyright in this design © Amey

**amey consulting**  
www.amey.co.uk

Client  
 Department for Infrastructure | An Roinn  
**Infrastructure | Bonneair**  
 www.infrastructure-ni.gov.uk

Project Name  
**Montgomery Road Cycle Link**

Drawing Title  
 Highways  
**Proposed Layout  
 Public Consultation  
 Sheet 1 of 3**




Original Drawing Size : A1	Scale : 1:250
Dimensions : m	

Drawing Status <b>SUITABLE FOR REVIEW AND COMMENT</b>	Suitability S3
--	-------------------

Drawing No CO401944-AMEY-00-XX-SK-C-01001	Rev P01
--	------------

This is based upon Crown Copyright and is reproduced with the permission of Land & Property Services under delegated authority from the keeper of Public Records, © Crown copyright and database right 2023 NIMA MOU577.7"



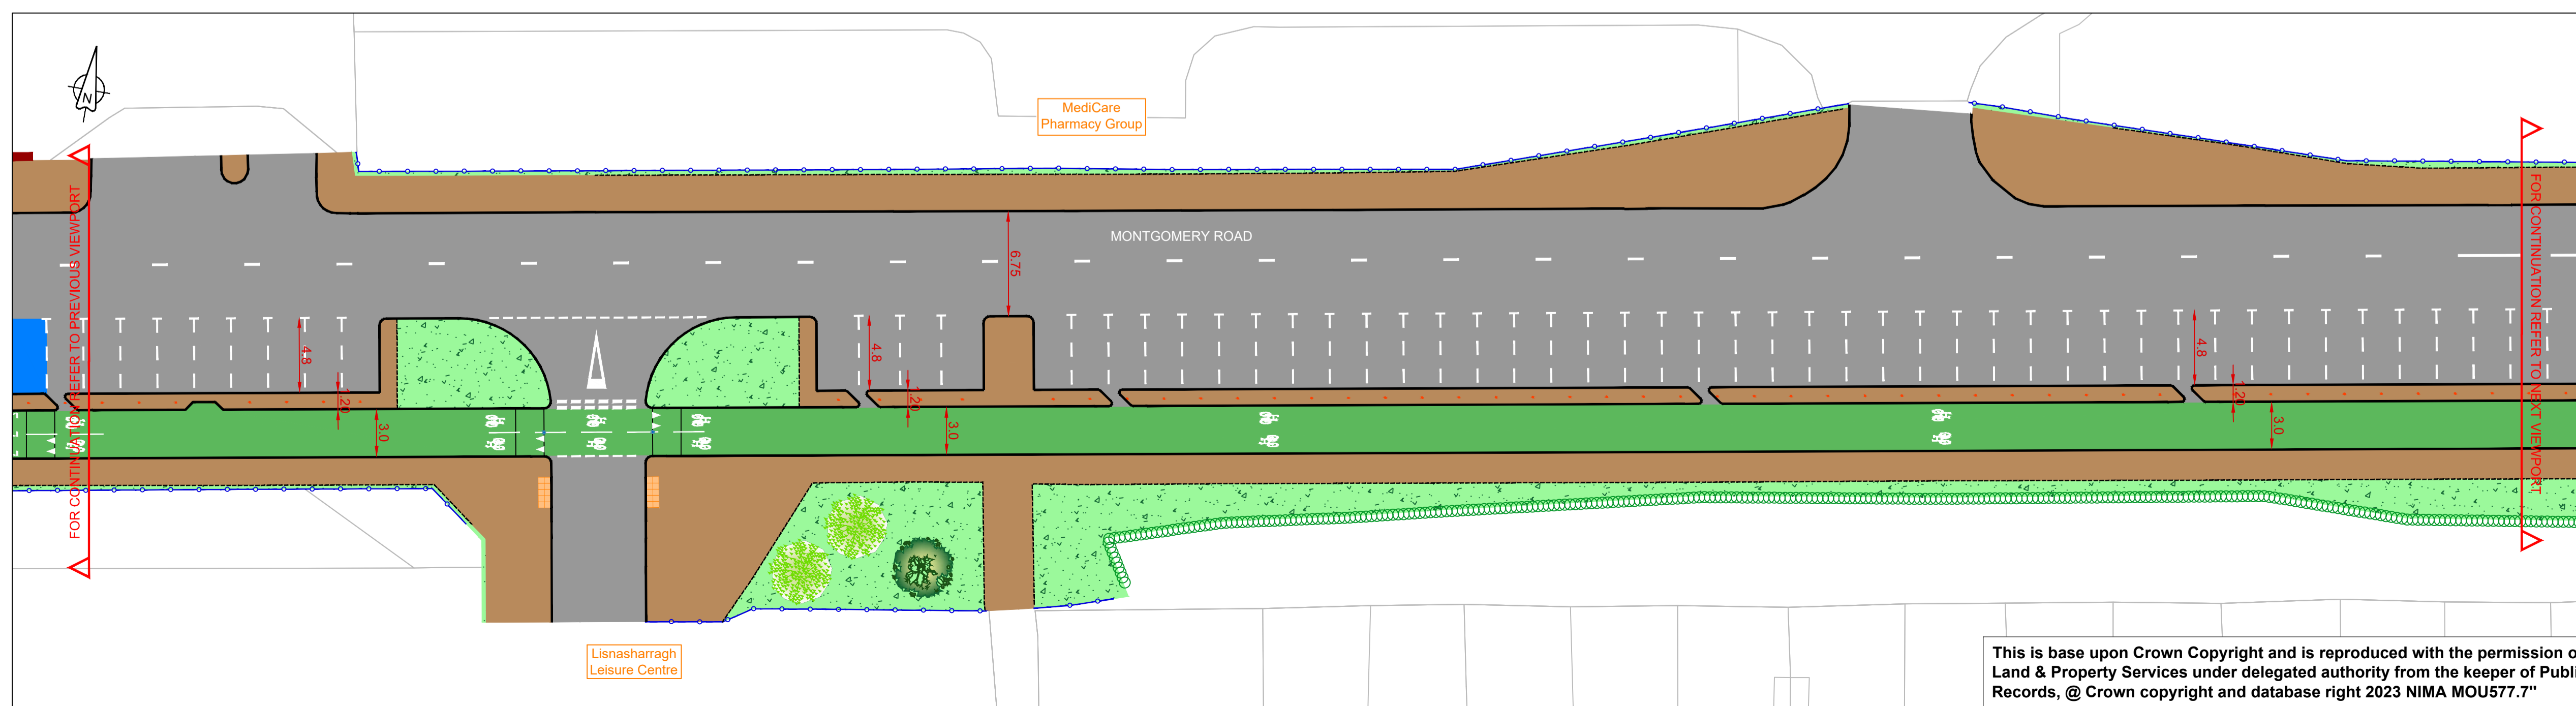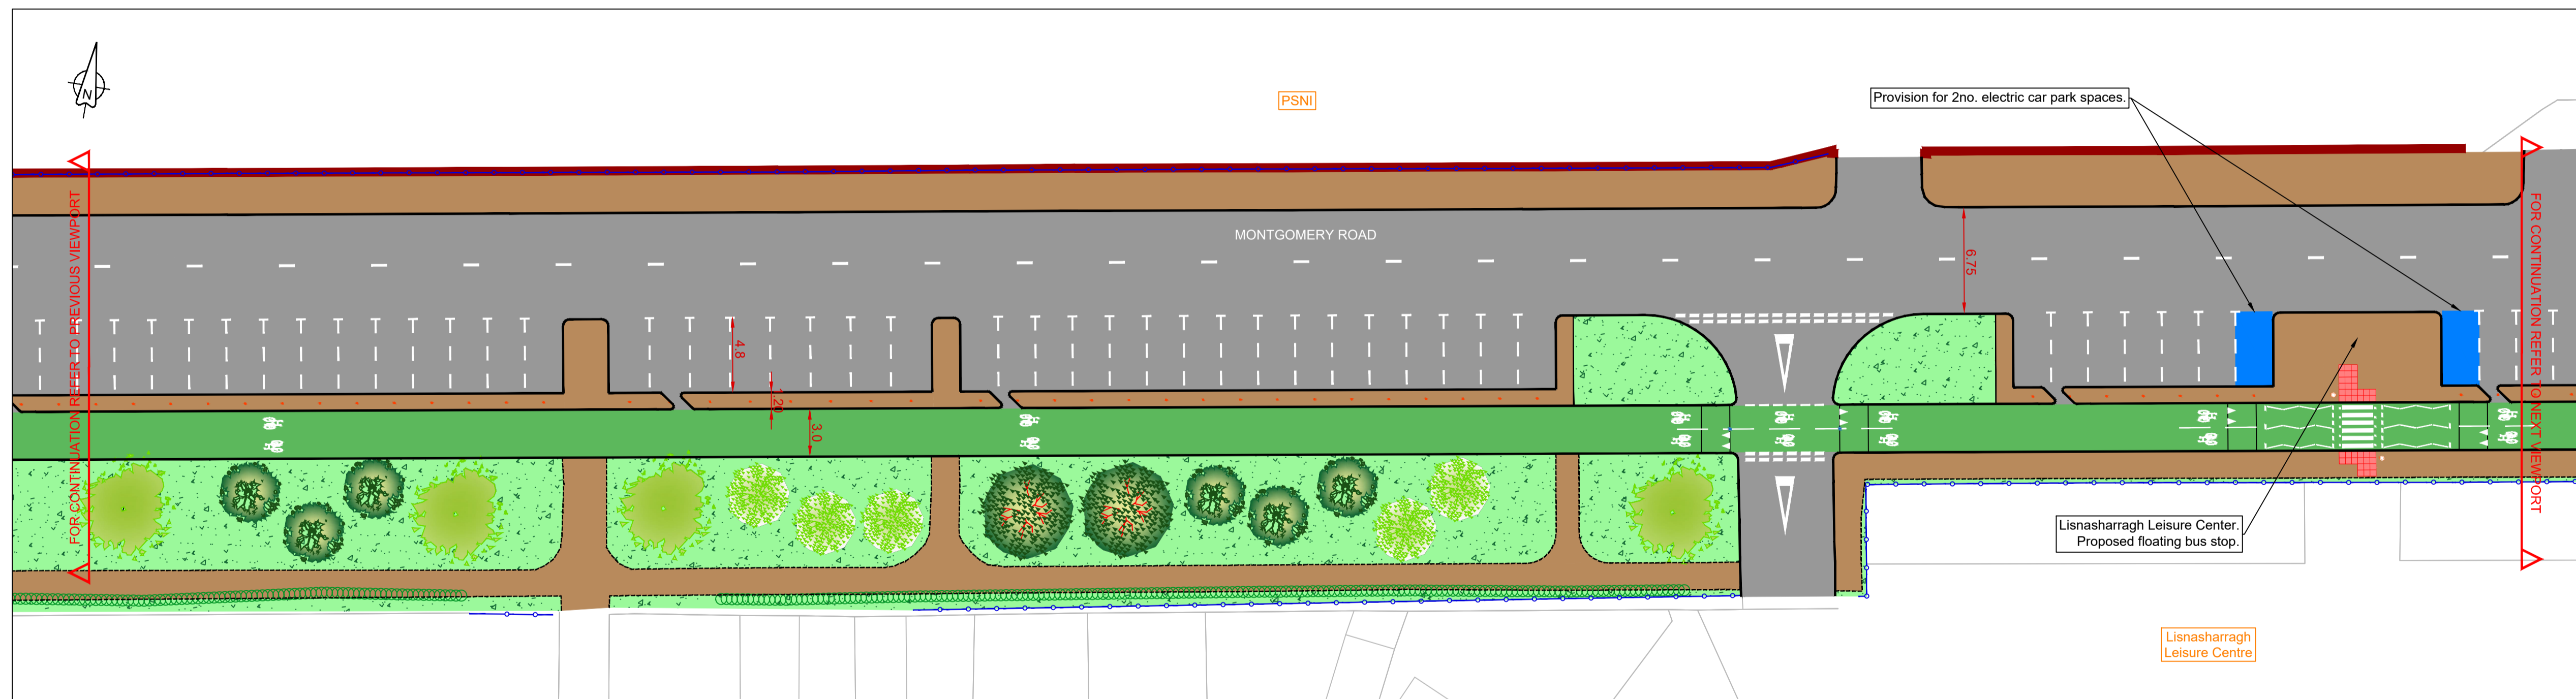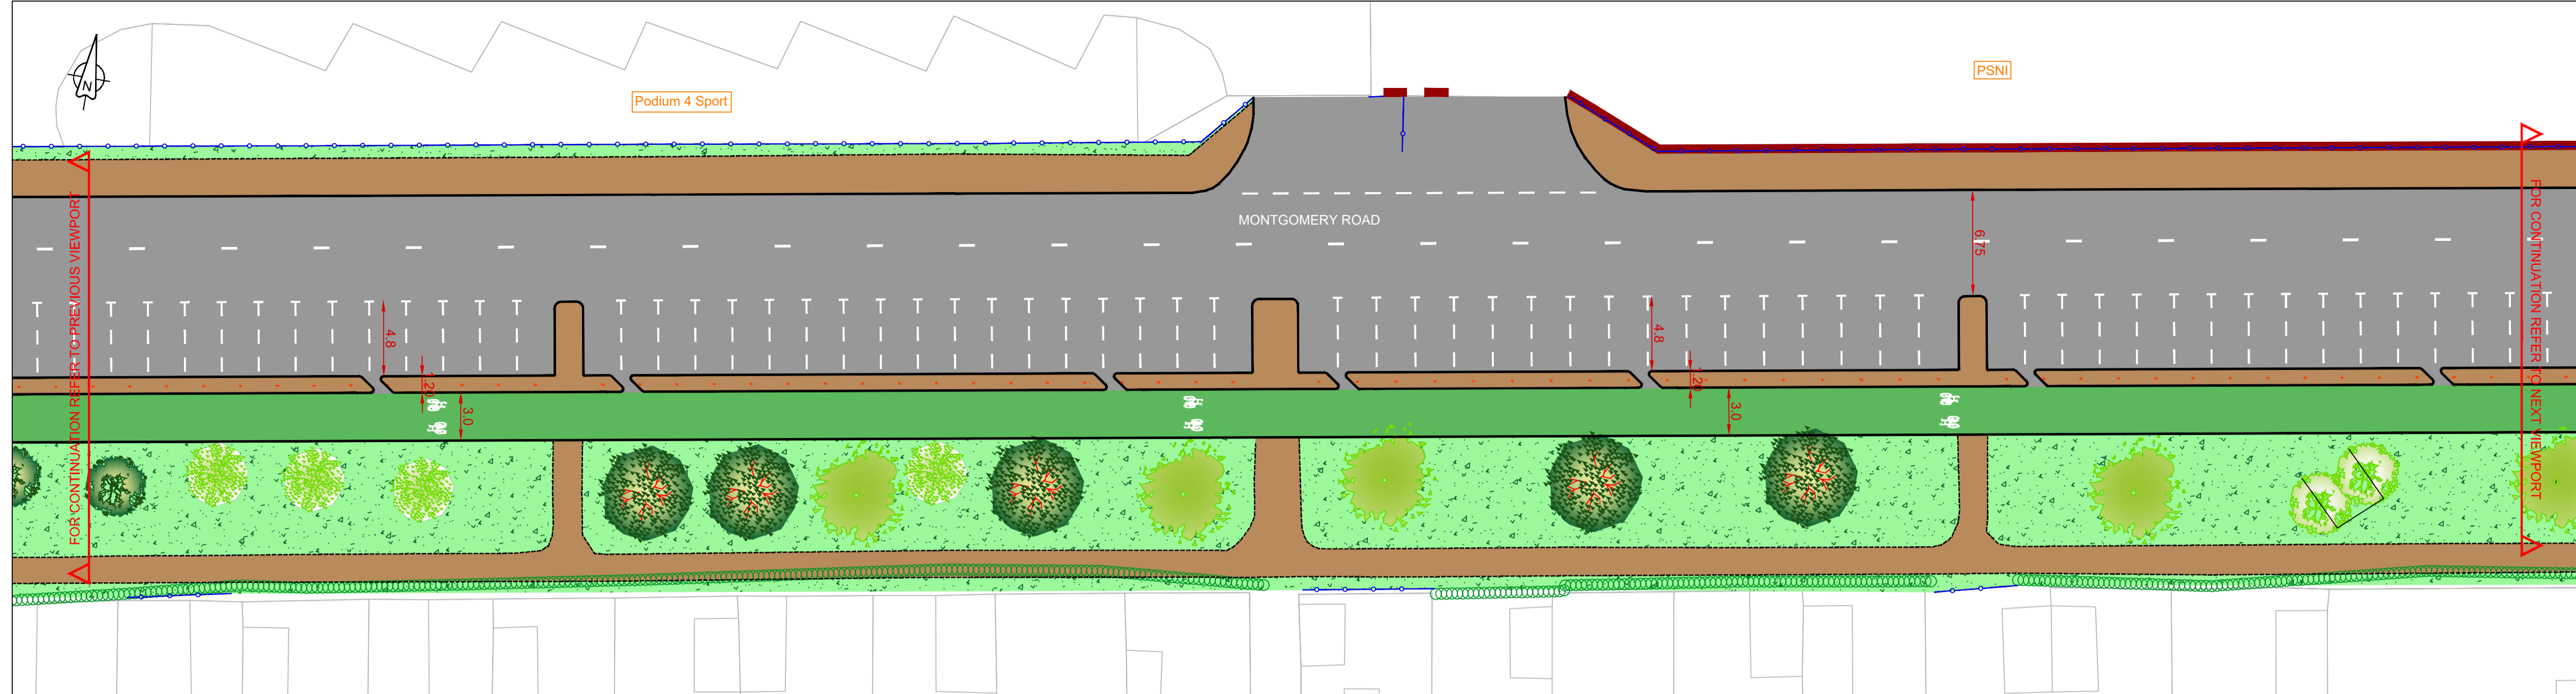

**RESIDUAL DESIGN HAZARDS**  
 (The following information has been collected from Preconstruction Information and the Amey CDM Hazard Management Process.)

- Working adjacent to live traffic.
- Working adjacent residential and commercial properties and other members of the public.
- Underground and overhead services.
- Possible concurrent site activities.

**NOTES**

- All dimensions are in meters unless stated otherwise.

**Key:**

- Kerb.
- Edging Kerb.
- Carriageway and Parking Bays.
- Footways and Traffic Islands.
- Two-Way Cycletrack.
- Gardens.
- Fences.
- Proposed precast edging kerb.
- Hedges.
- Road Markings.

**DRAFT**

Rev	Revision details	Drwn	Chkd	Appd	Date
Designed:	JFC				Date: 16-09-2022
Drawn:	JFC				Date: 11-07-2023
Snr Tech Check:	-				Date: -
Checked:	NA				Date: -
Approved:	-				Date: -

Copyright in this design © Amey

**amey consulting**  
www.amey.co.uk

Client  
 Department for Infrastructure | An Roinn  
**Infrastructure | Bonneair**  
 www.infrastructure-ni.gov.uk

Project Name  
**Montgomery Road Cycle Link**

Drawing Title  
 Highways  
**Proposed Layout**  
 Public Consultation  
 Sheet 2 of 3


Original Drawing Size : A1	Scale : 1:250
Dimensions : m	

Drawing Status	Suitability
<b>SUITABLE FOR REVIEW AND COMMENT</b>	S3

Drawing No CO401944-AMEY-00-XX-SK-C-01002	Rev P01
--	------------

This is base upon Crown Copyright and is reproduced with the permission of Land & Property Services under delegated authority from the keeper of Public Records, @ Crown copyright and database right 2023 NIMA MOU577.7"



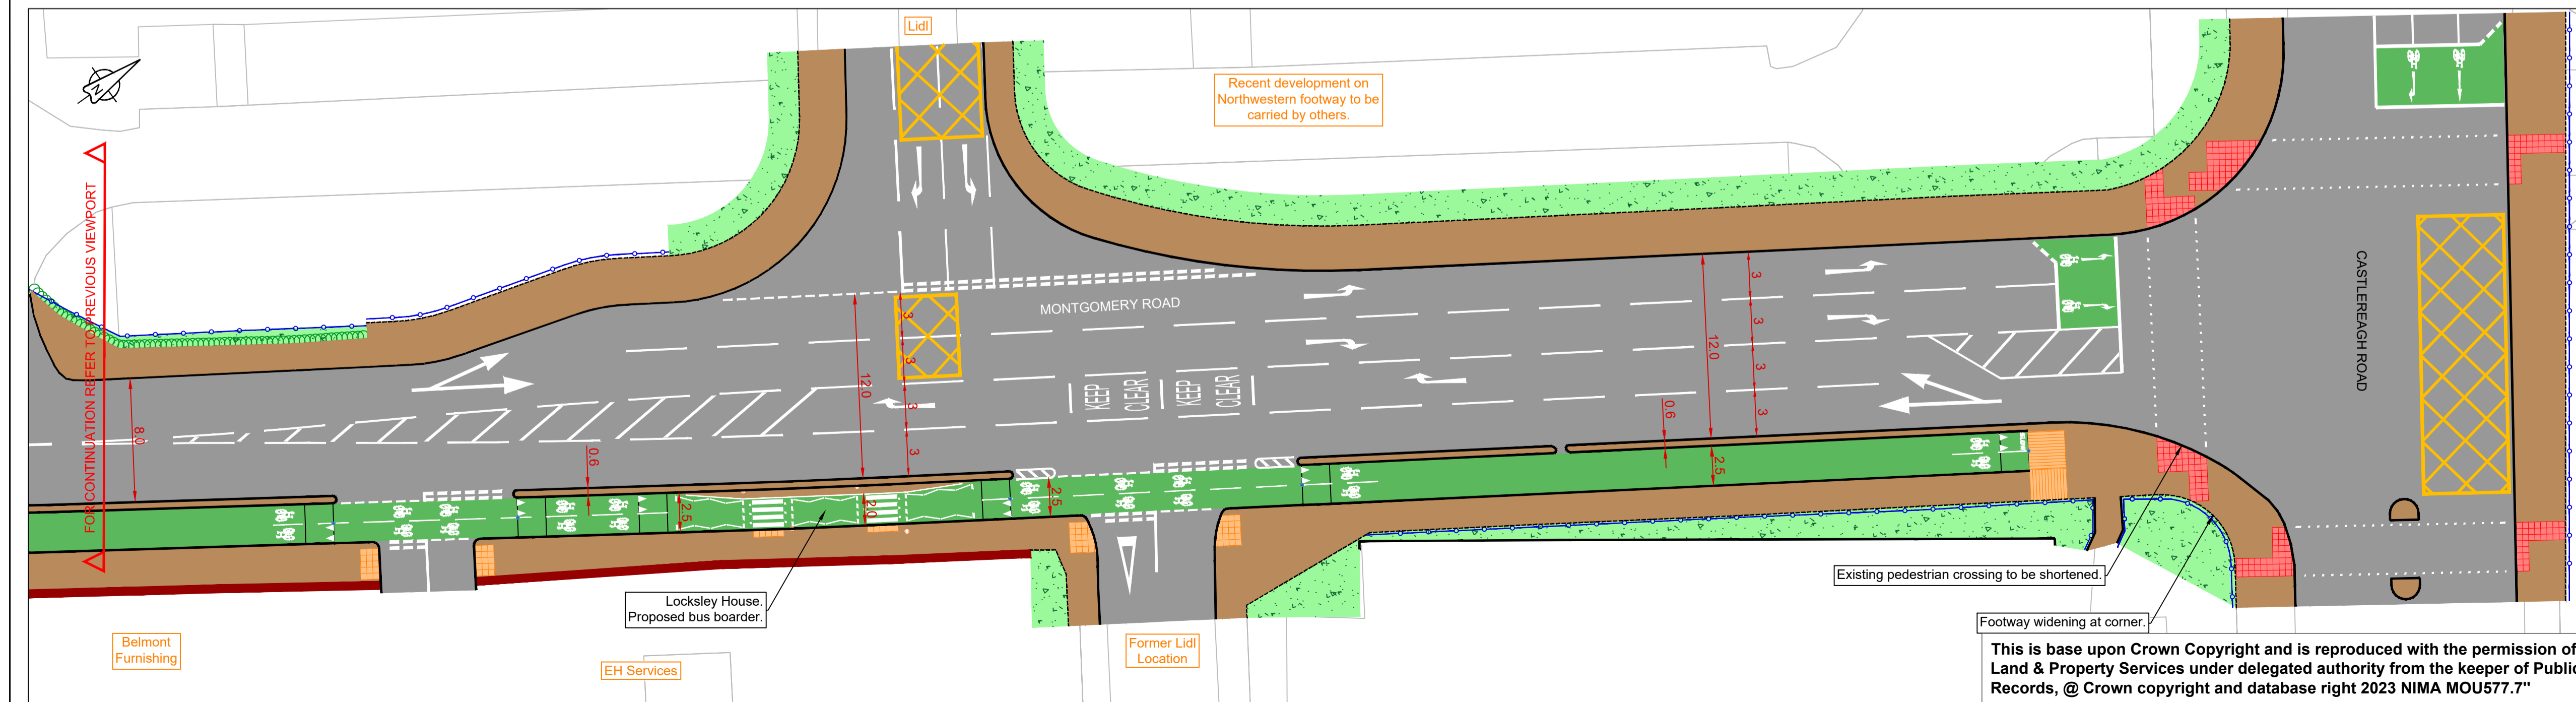

**RESIDUAL DESIGN HAZARDS**  
 (The following information has been collected from Preconstruction Information and the Amey CDM Hazard Management Process.)

1. Working adjacent to live traffic.
2. Working adjacent residential and commercial properties and other members of the public.
3. Underground and overhead services.
4. Possible concurrent site activities.

**NOTES**

1. All dimensions are in meters unless stated otherwise.

**Key:**

- Kerb.
- - - Edging Kerb.
- Carriageway and Parking Bays.
- Footways and Traffic Islands.
- Two-Way Cycletrack.
- Gardens.
- Fences.
- Proposed precast edging kerb.
- Hedges.
- Road Markings.

**DRAFT**

Rev	Revision details	Drwn	Chkd	Appd	Date
Designed:	JFC				Date: 16-09-2022
Drawn:	JFC				Date: 11-07-2023
Snr Tech Check:	-				Date: -
Checked:	NA				Date: -
Approved:	-				Date: -

Copyright in this design © Amey

**amey consulting**  
www.amey.co.uk

Client  
 Department for Infrastructure | An Roinn  
**Infrastructure | Bonneair**  
 www.infrastructure-ni.gov.uk

Project Name  
**Montgomery Road Cycle Link**

Drawing Title  
 Highways  
**Proposed Layout**  
 Public Consultation  
 Sheet 3 of 3

Original Drawing Size : A1	Scale : 1:250
Dimensions : m	

Drawing Status <b>SUITABLE FOR REVIEW AND COMMENT</b>	Suitability S3
--	-------------------

Drawing No CO401944-AMEY-00-XX-SK-C-01003	Rev P01
--	------------

This is base upon Crown Copyright and is reproduced with the permission of Land & Property Services under delegated authority from the keeper of Public Records, @ Crown copyright and database right 2023 NIMA MOU577.7"